

RIVETING / CLEAR OF O.T. FLAT.

RIVETS IN BUTTS OF DECK STRINGER SPACED 4 DIAS. CR. TO CR.

PLATING

EDGES 4"

THRU DECK PLATING TO BEAMS NOT TO EXCEED 6" DIAS. CR. TO CR.

RIVETS IN SHELL LOGS $\frac{1}{2}$ DIA. 5 IN EACH SPACE.

RIVETING IN WAY OF O.T. FLAT.

RIVETS IN BUTTS & BEAMS OF DK PLATING & STRINGER SPACED

RIVETS IN DK PLATING TO BEAMS SPACED 5" DIAM² CR TO CR

THE SURVEYOR GENERAL'S OFFICE
NEWCASTLE
NEW SOUTH WALES

3 1/2" DIA C² TO C


DETAIL OF TRIPPING LUGS & BRACKETS.

SCALE $\frac{1}{2}$ INCH = 1 FOOT.

3-7/8 RIVS.
IN EACH FLANGE

3-3/4 x 48 8.A.
3-3/4 x 50 LUG

TRIPPING LUG FITTED
WHERE MARKED "L."

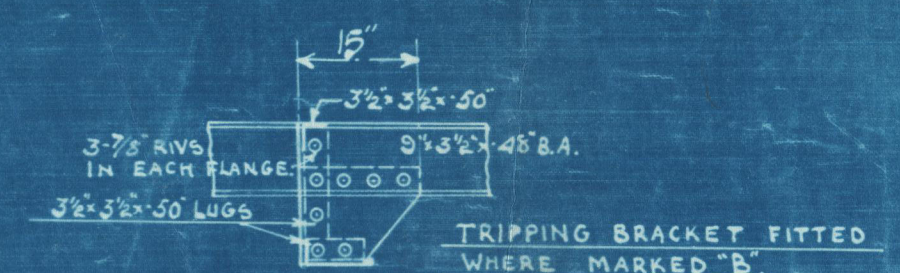

004257-004262-0150

Palmer

938

Orlop Deck

2001

Melampus

Palmer S. F. Co.


938

Orlop deck.

24.3.24

N^o 4.

004257-004262-0150

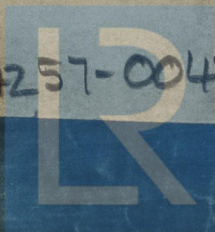

© 2020

Lloyd's Register
Foundation