

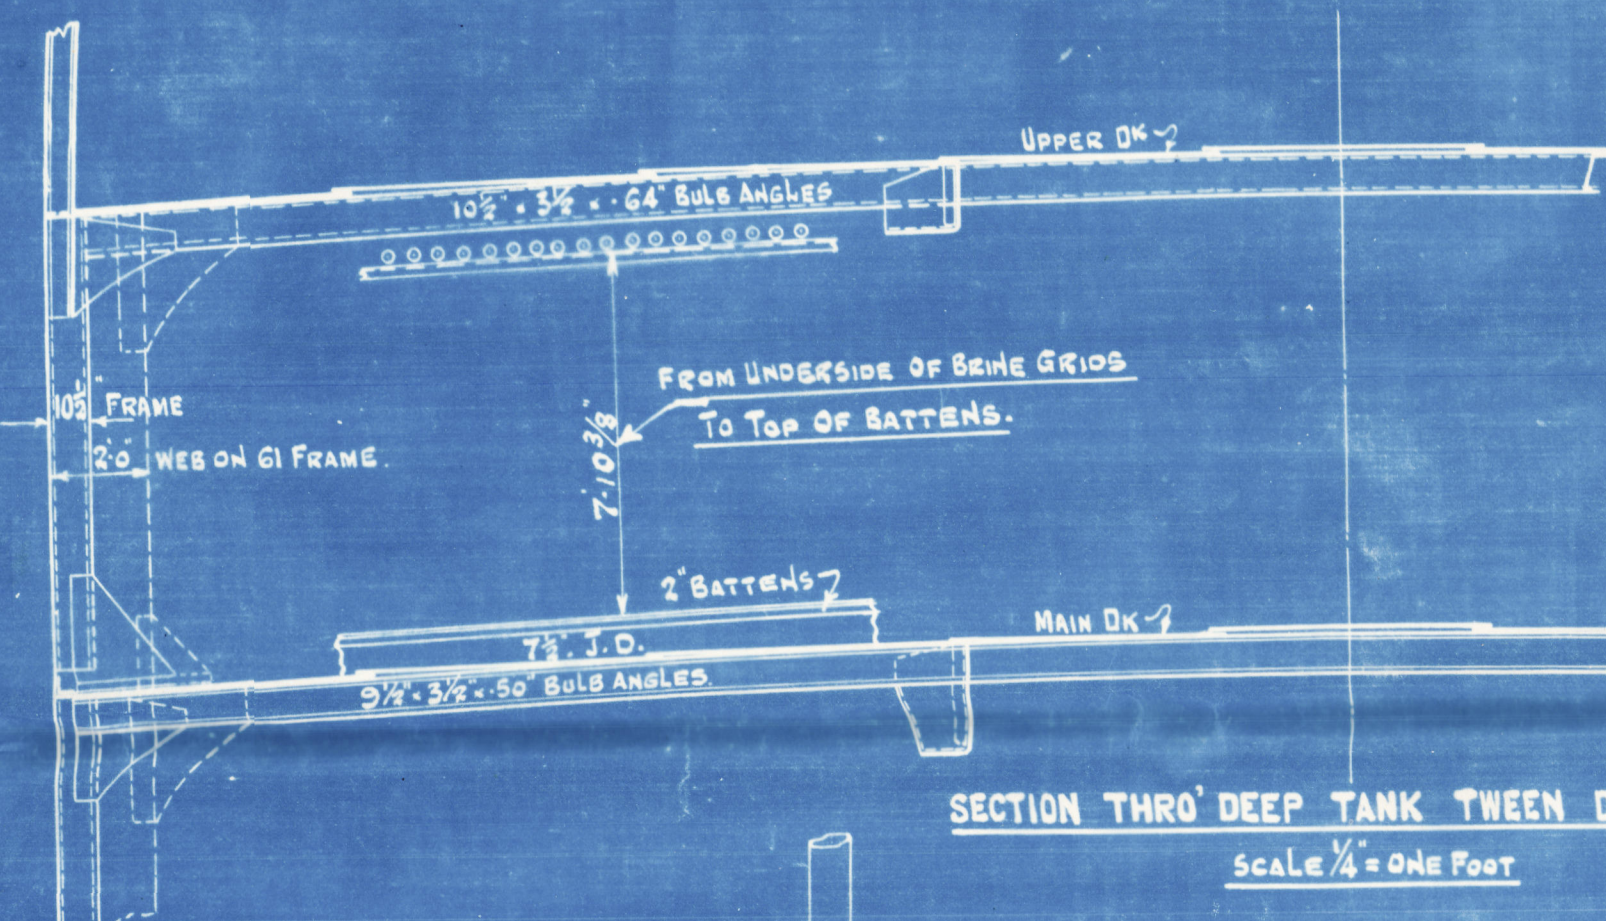


TO SUIT SHIPPERS		
COMPTS	RE-ARRANGED	GROUPED
A.	10050	20220
2A.	10170	
B.	8920	19770
2B.	10850	
C.	7920	15400
2C.	7480	
D.	5000	11970
2D.	6970	
	67360	67360

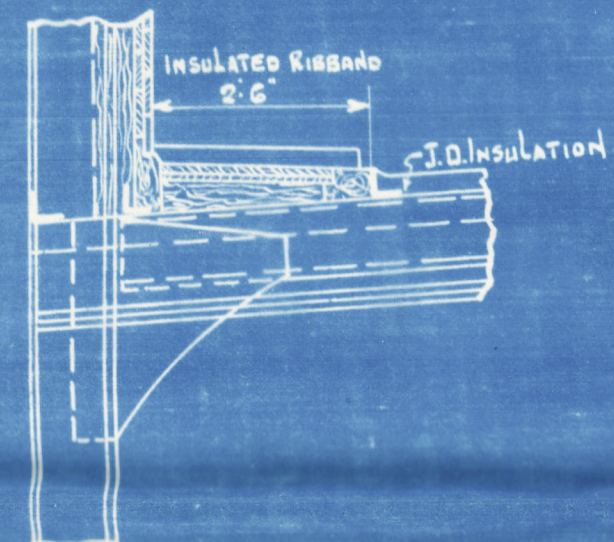

PLAN OF INSULATION

SCALE 1/8" = ONE FOOT.

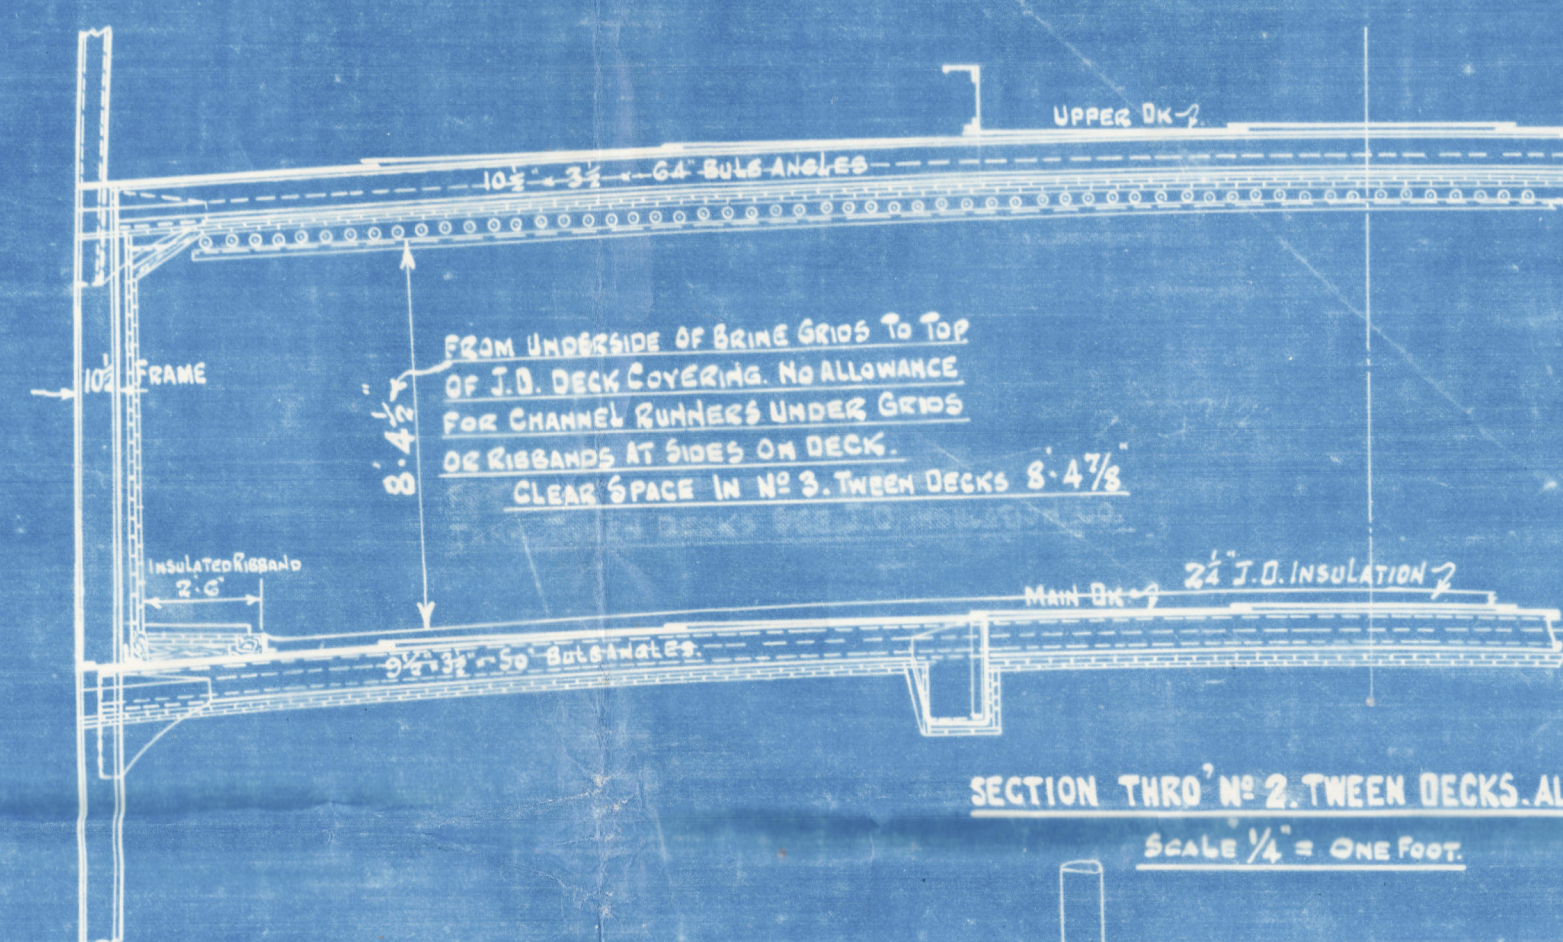


SECTION THRO' NO. 2 TWEEN DECKS ALSO NO. 4 & 5 & 3.

SCALE 1/8" = ONE FOOT.



18/10/20

TO SUIT SHIPPERS		
COMPTS	RE-ARRANGED	GROUPED
A.	10050	20220
2A.	10170	
B.	8920	19770
2B.	10850	
C.	7920	15400
2C.	7480	
D.	5000	11970
2D.	6970	
	67360	67360

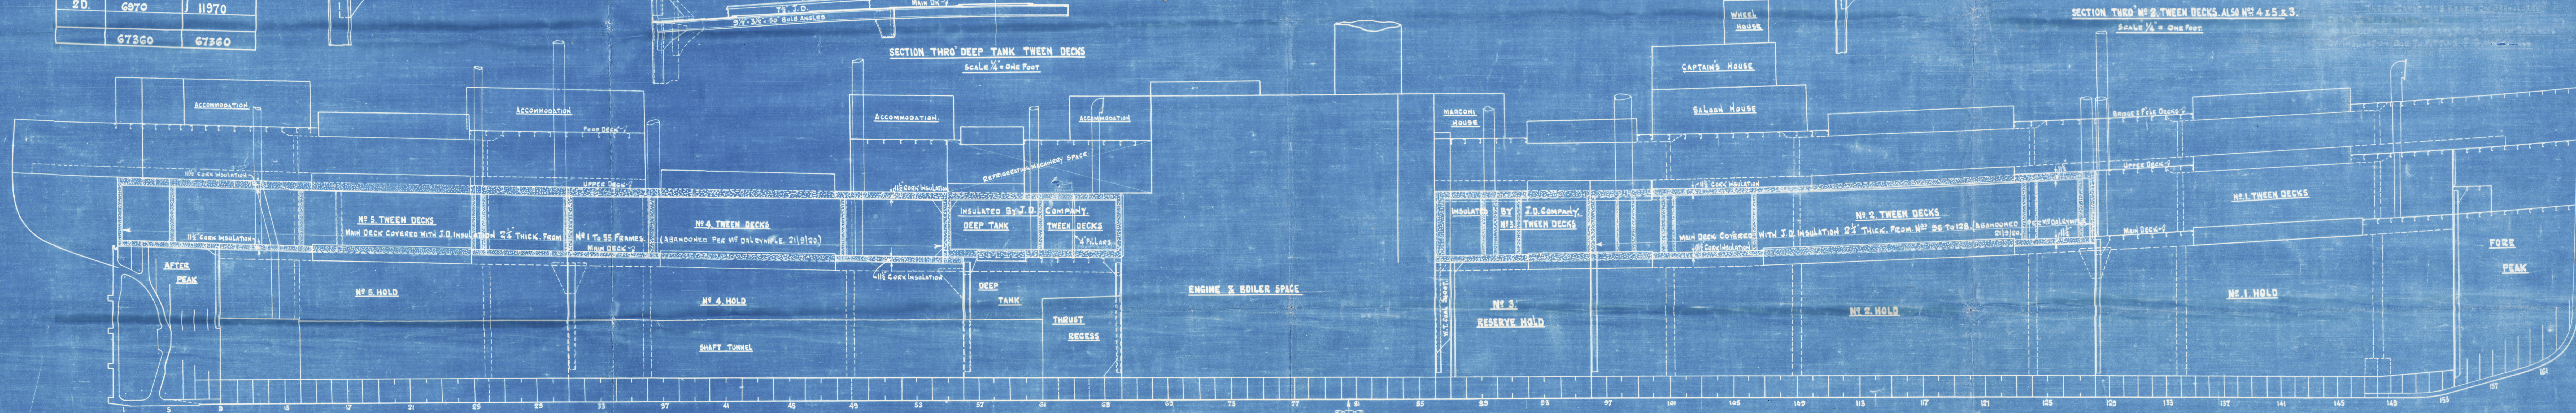

NOTE:- SURFACE OF INSULATED TWEEN DECKS TO BE COATED WITH A GOOD QUALITY SPIRIT VARNISH.

HINGED DOORS 6'-6" x 4'-6" CLEAR OPENING WITH LIVERPOOL REFRIGERATING OR OTHER APPROVED FASTENINGS

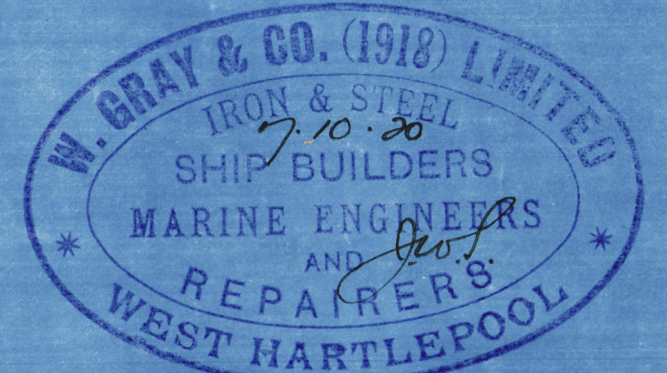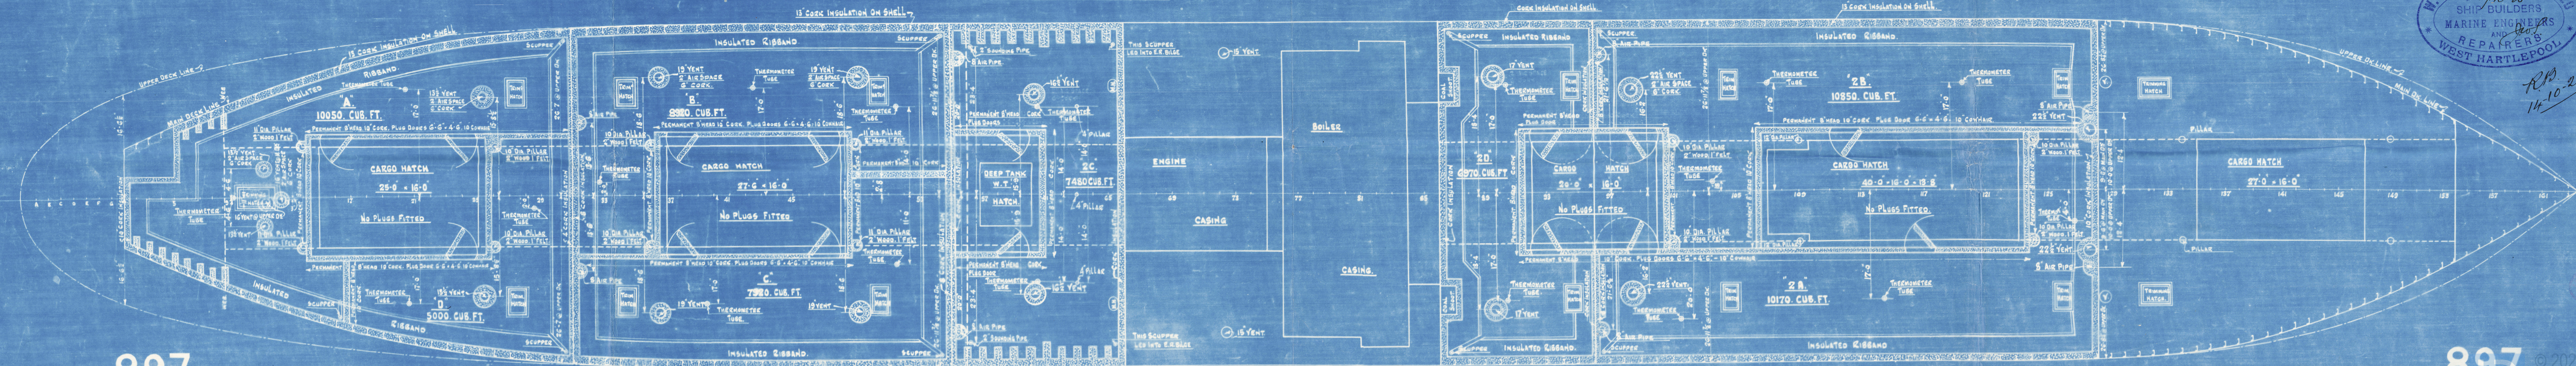

R.B.
14-10-20

Mess^{rs}. Gray & Co^s No 894

Insulation of Tween Decks

General Arrangement
(Revised)

Scuppers

S. City of Glasgow

WEST HARTLEPOOL

RH No 15861



© 2021

Lloyd's Register
Foundation

004316-004320-0001