



LOWER DECK

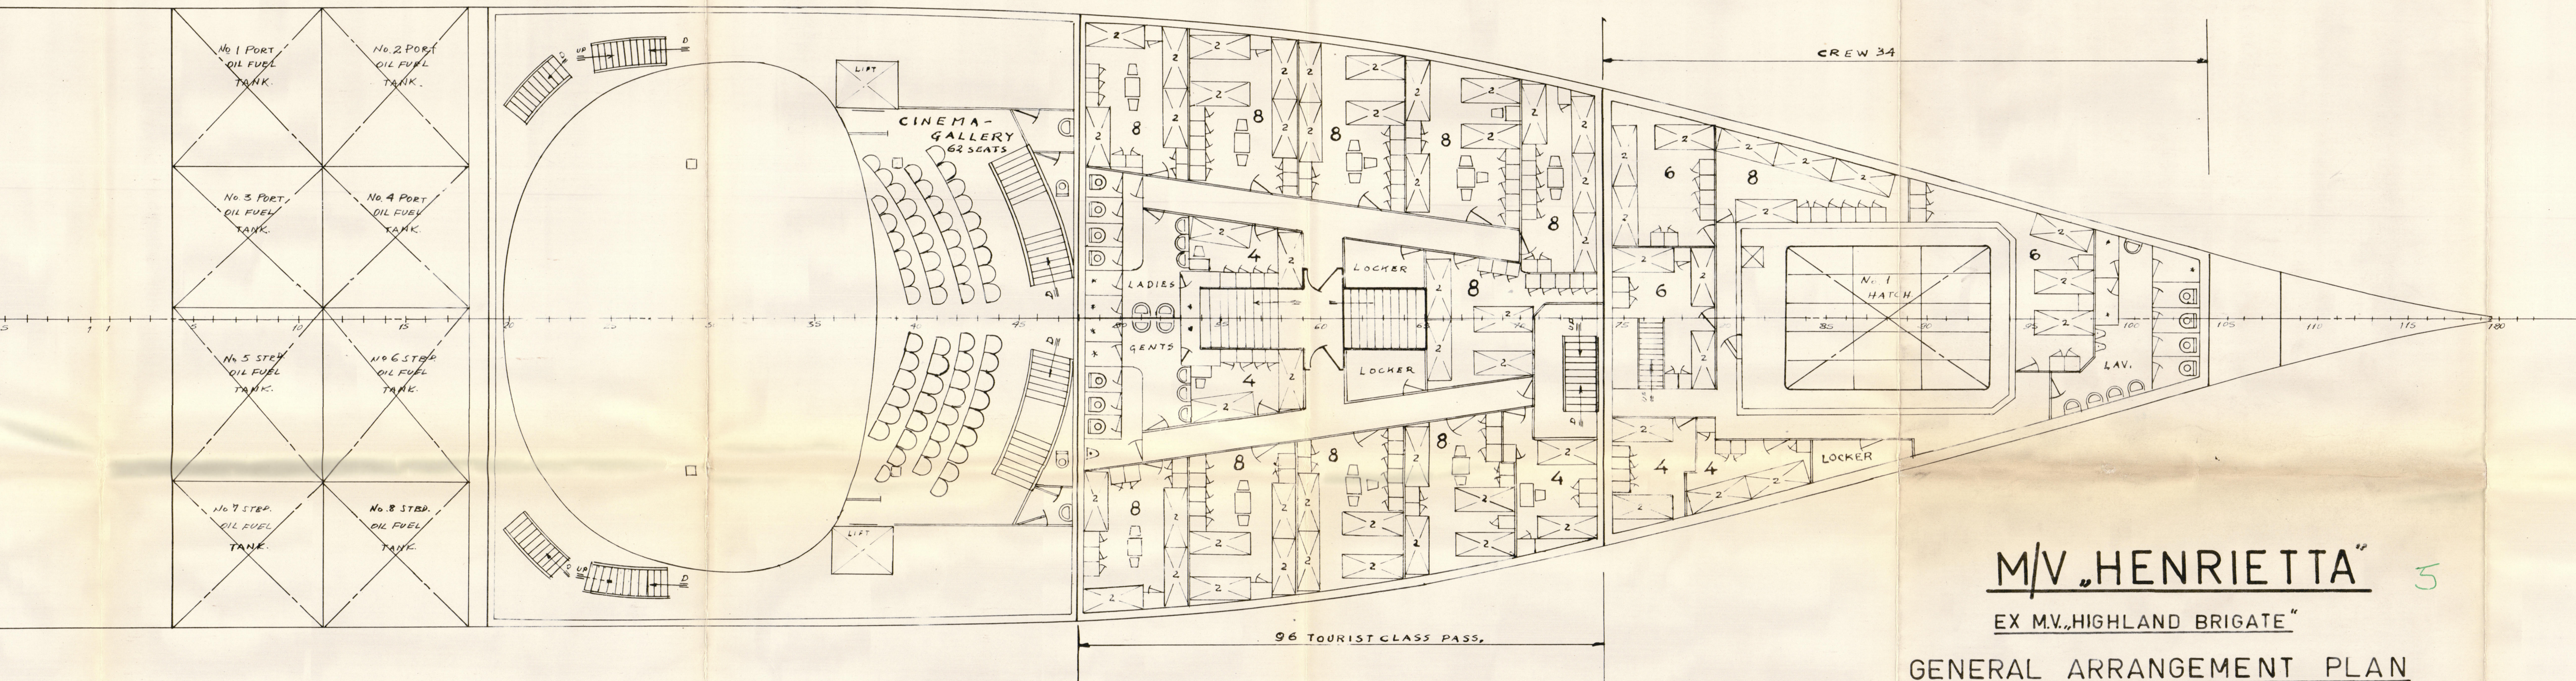

ORLOP DECK

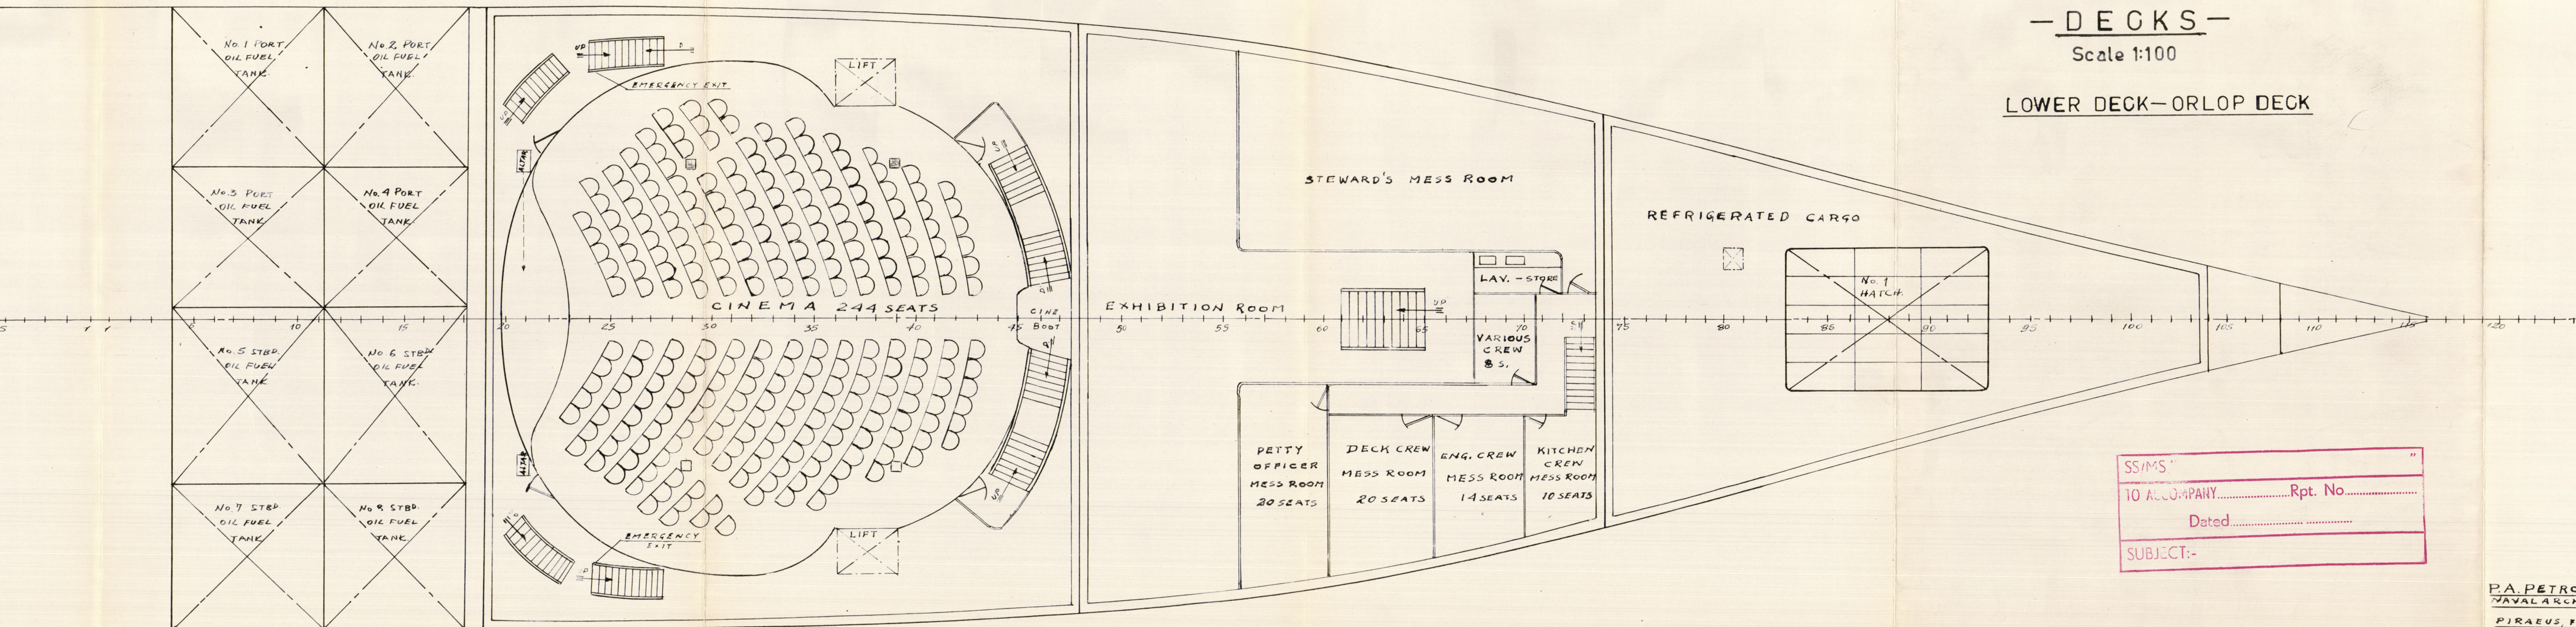

M/V. HENRIETTA

EX M.V. HIGHLAND BRIGATE

GENERAL ARRANGEMENT PLAN

- DECKS -

Scale 1:100

LOWER DECK-ORLOP DECK

SSMS
 TO ACCOMPANY.....Rpt. No.....
 Dated.....
 SUBJECT:-

P. A. PETROUSIS
 NAVAL ARCHITECT
 PIRAEUS, GREECE

1960

Lloyd's Register
 Foundation