

SHIP NO 397.

SINGLE SCREW MOTOR SHIP.

GENERAL ARRANGEMENT.

LENGTH B.P. ON 28'-0" WL. = 452'-0"






BREADTH MLD. = 61'-0"

DEPTH MLD. TO UPPER DK. = 35'-3"







TWN. DK. 10'-0"

SCALE: 1/16" = 1 FOOT.

1 AUG 1941

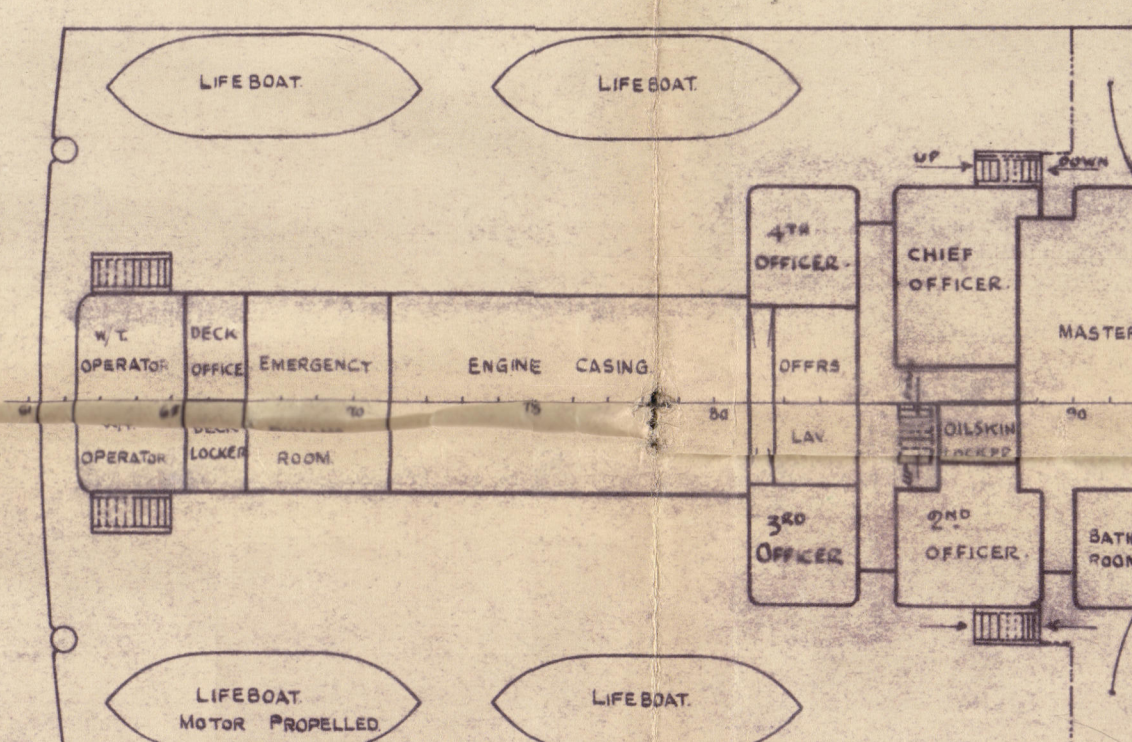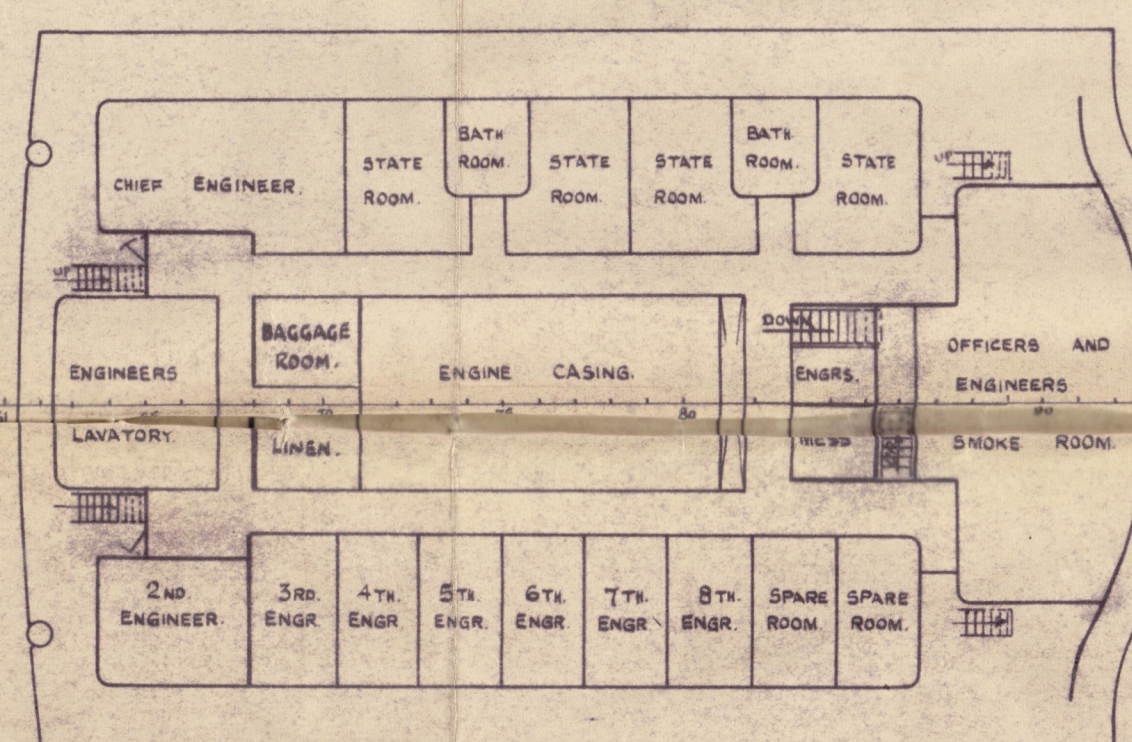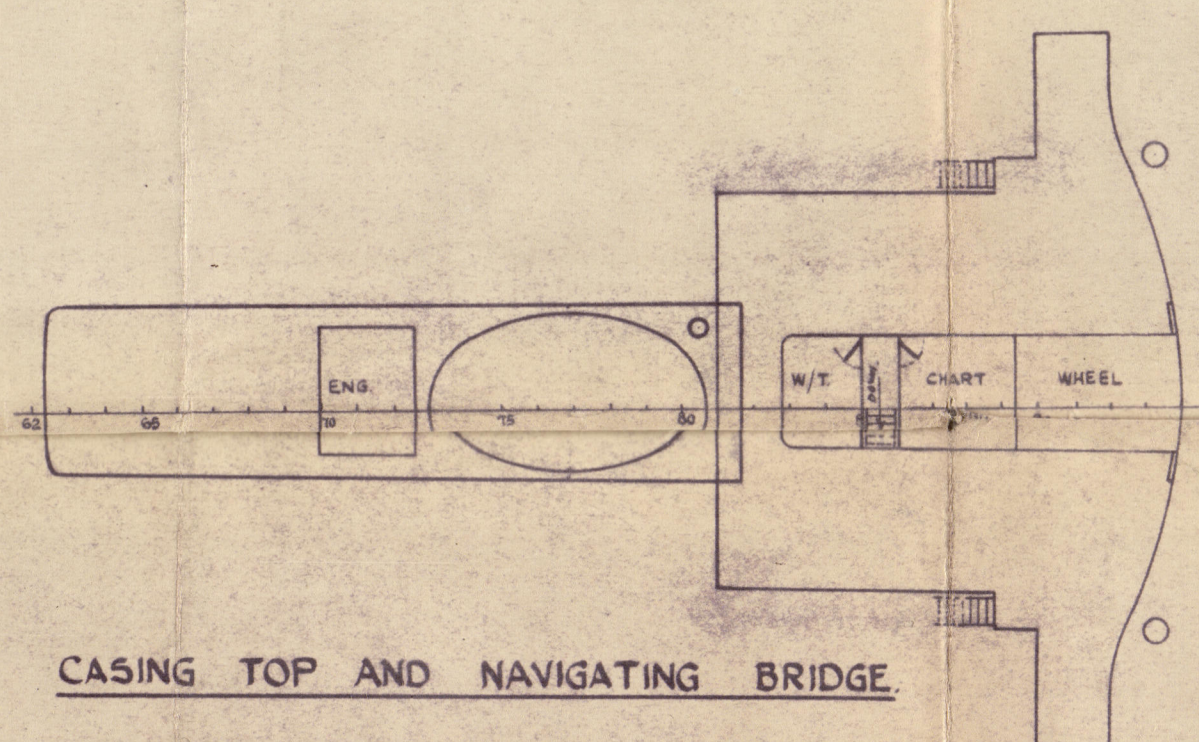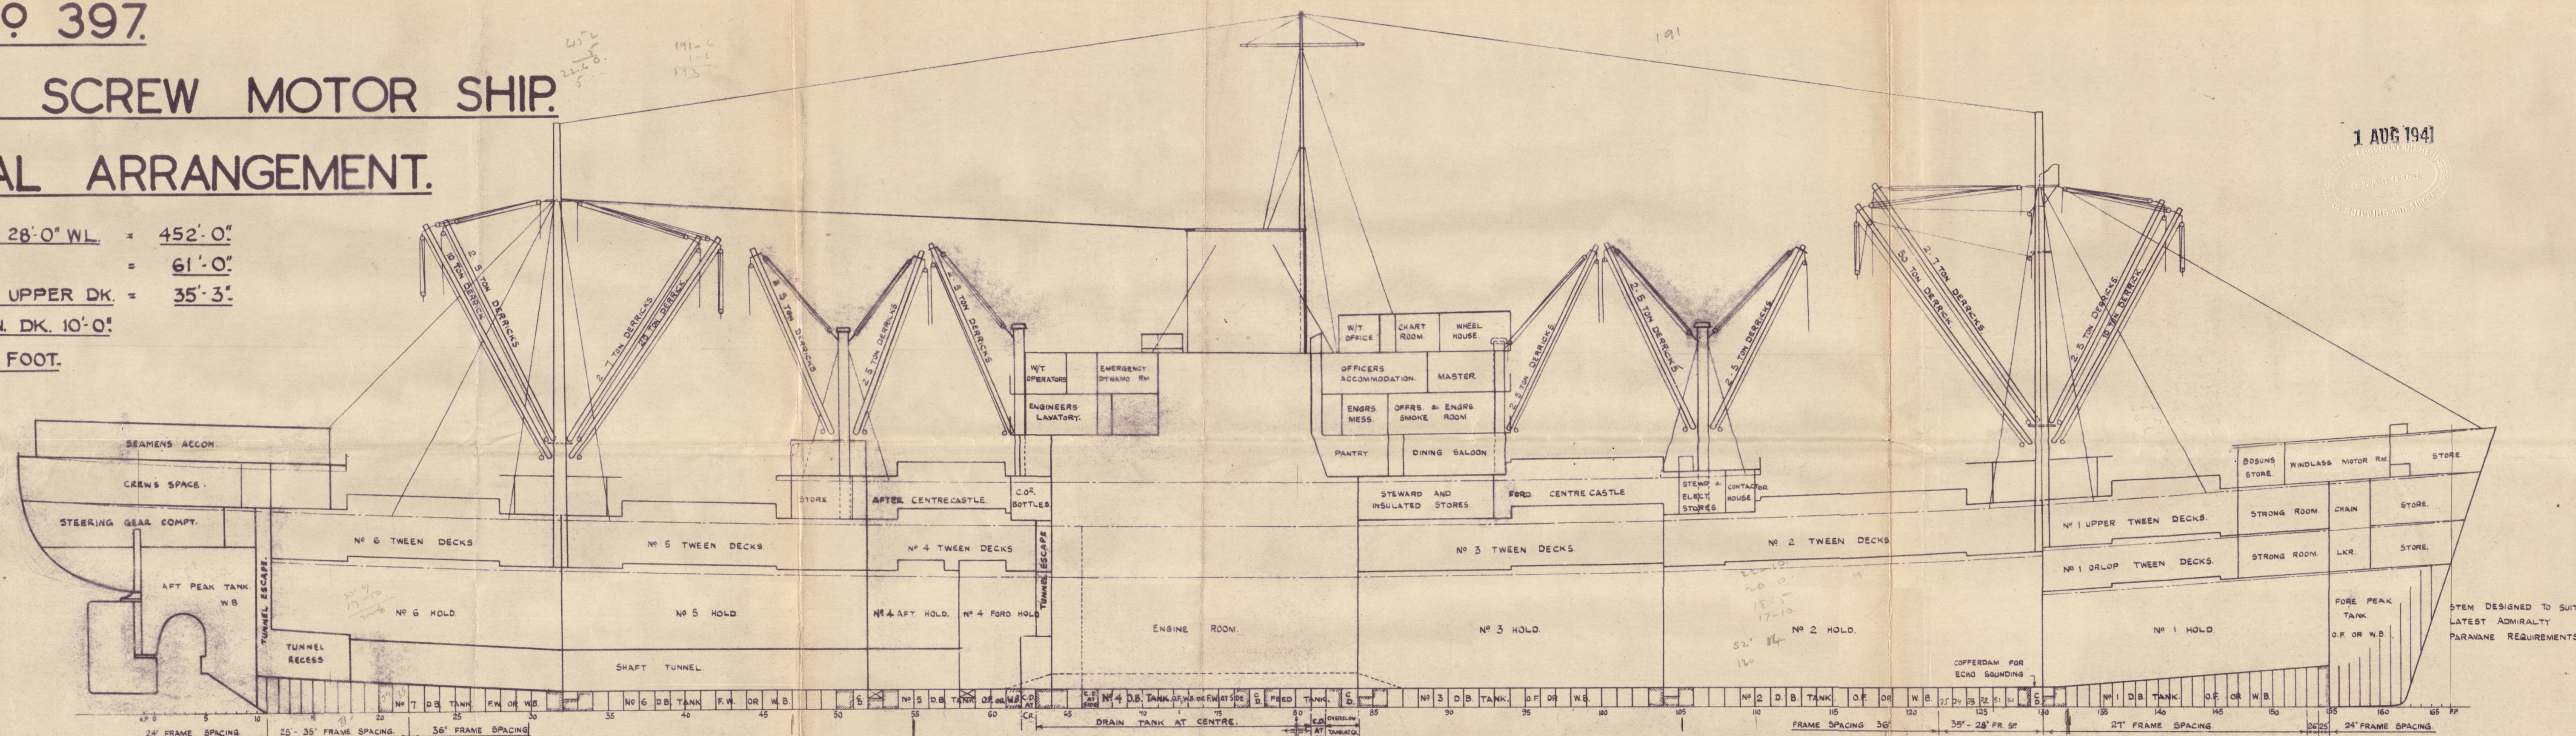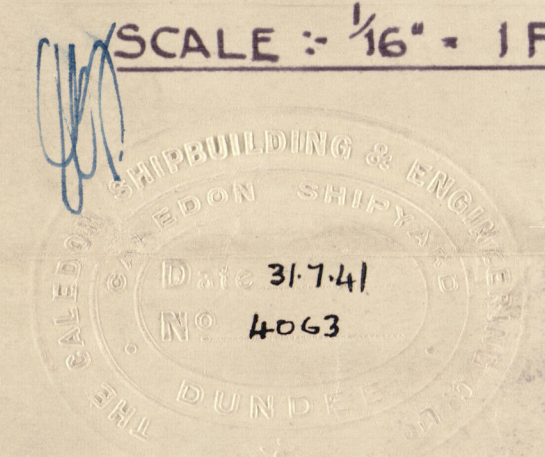

Cell D.B.
23.5 mil dry depth
30.0
2.0
27.6
190
44.25
38.5
272.75
172
61.45
75.00
Cut
452 x 61 x 35.25 x 75 = 72.75
272.75 x 61 x 8.5 x 75 = 707
9 x 56 x 37.5 x 8 = 148
74 x 50 x 8 x 75 = 111
8238

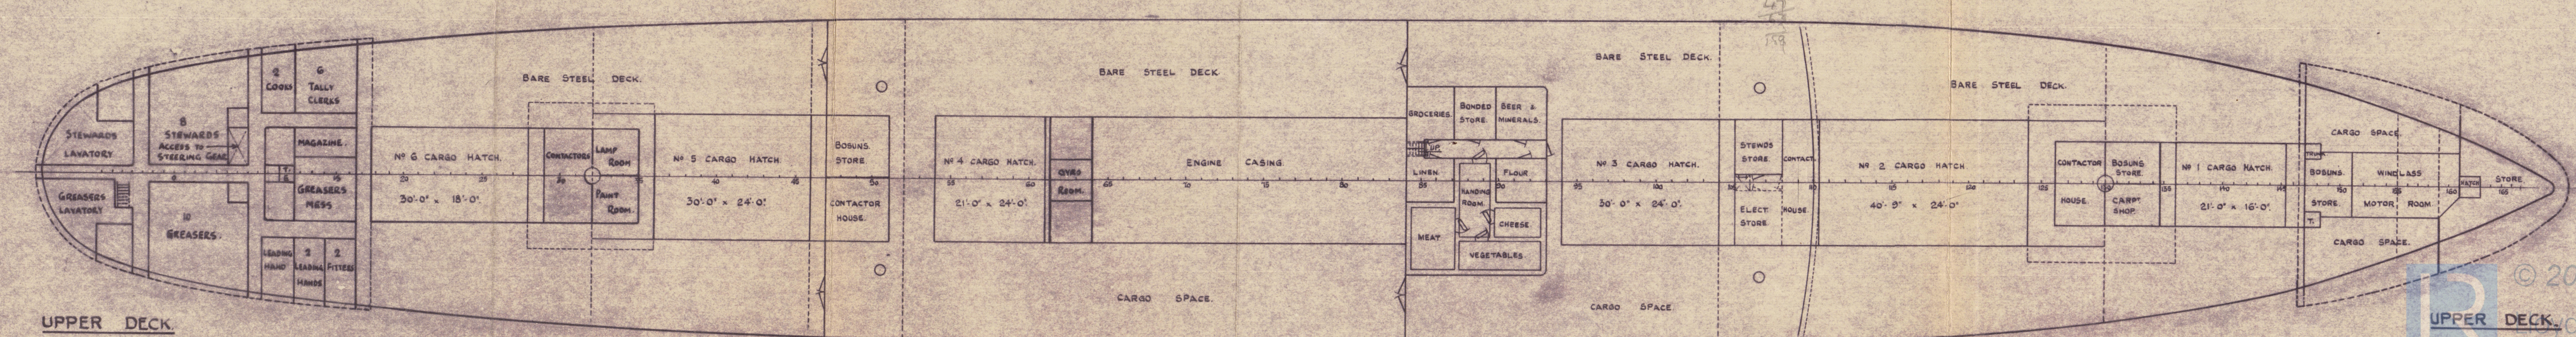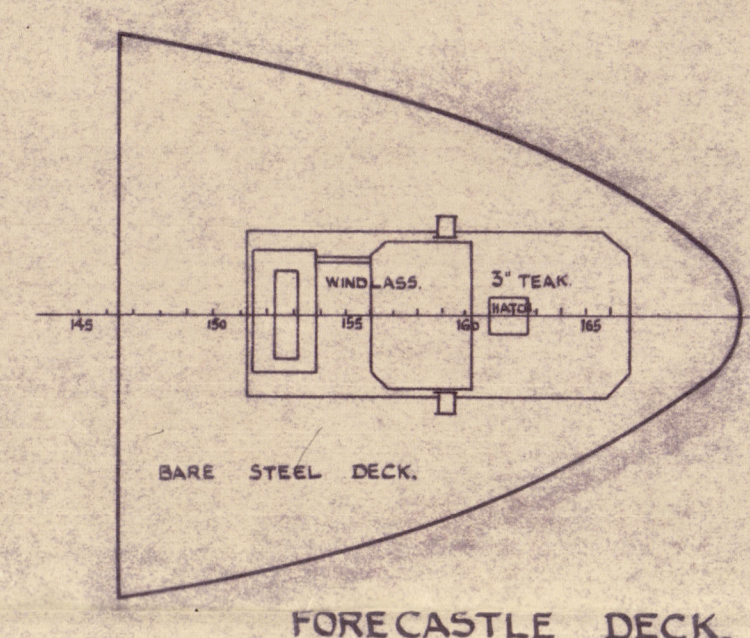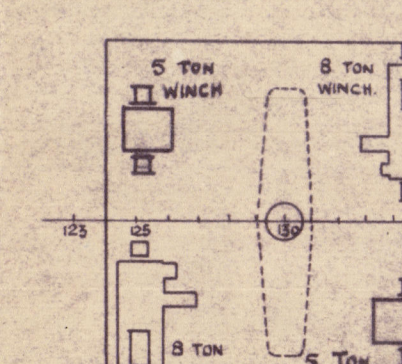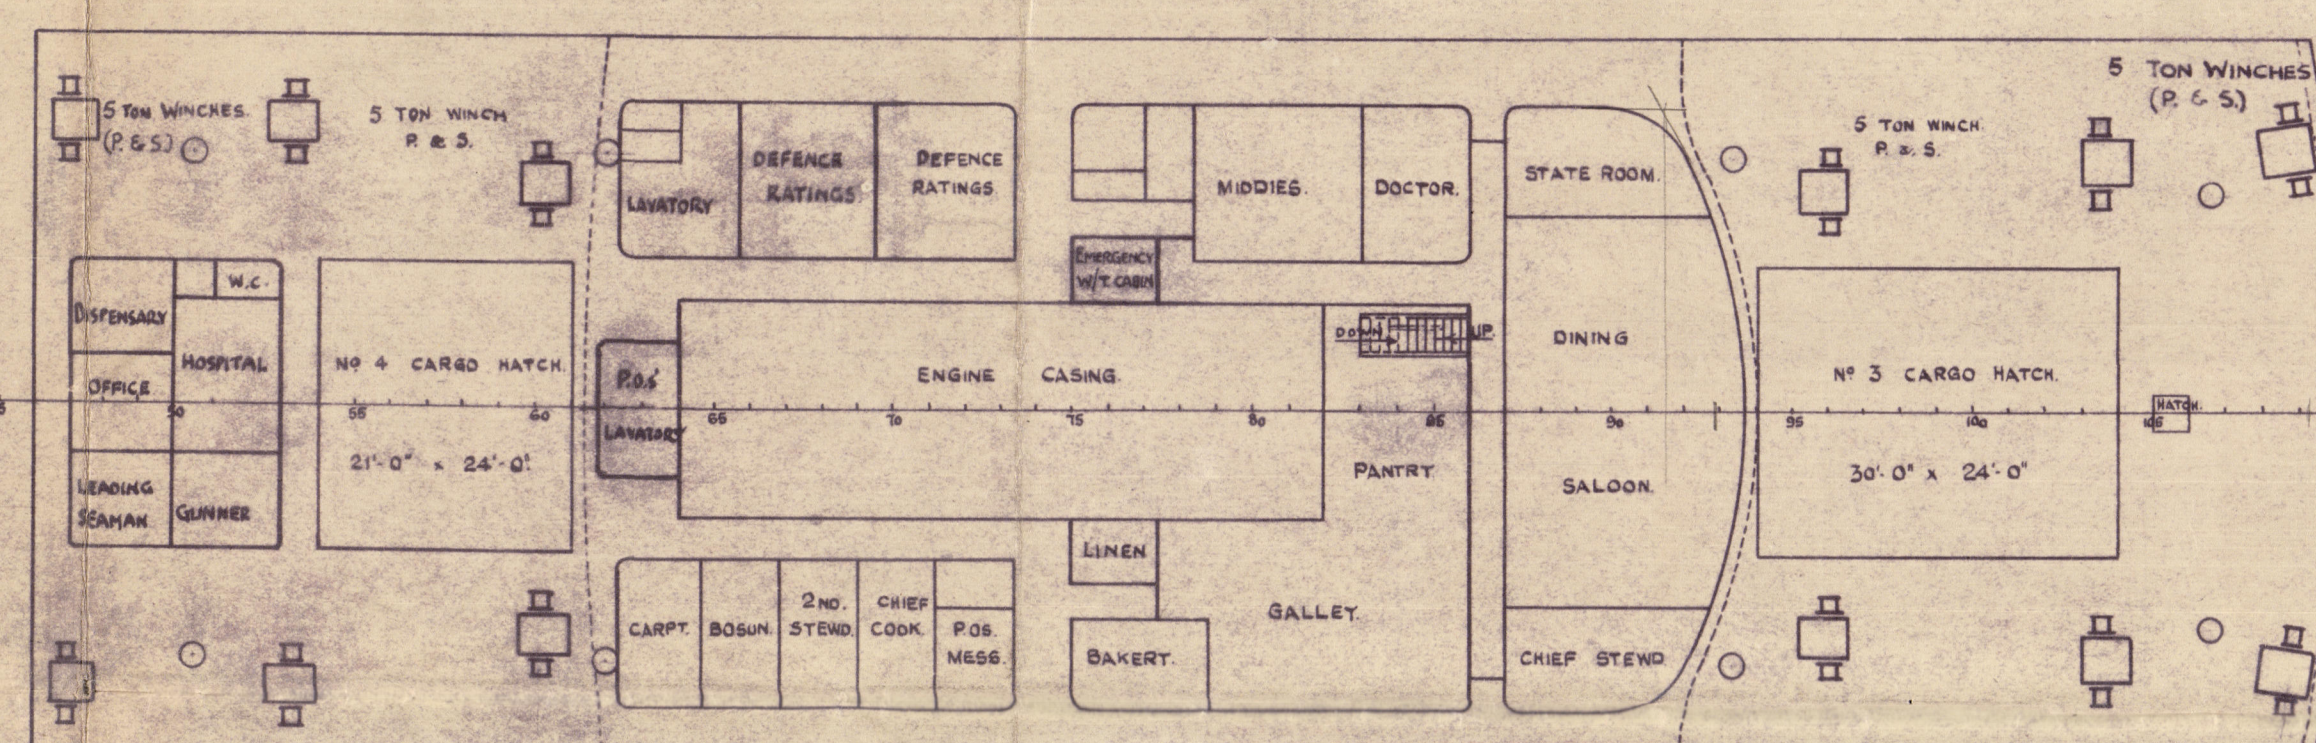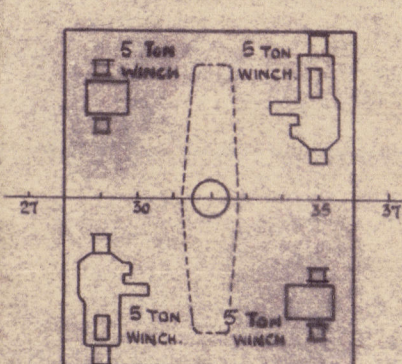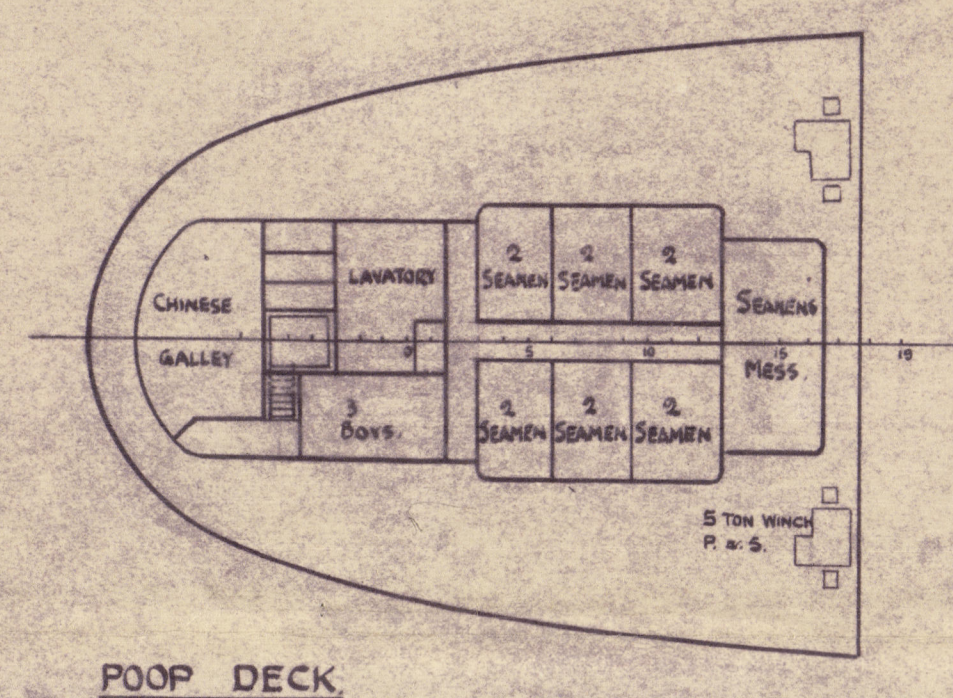

004364-004368-0006

23

General Airt
Galedon & Co

No. 297.

18.8.41

NANCHANG
EX
TELEMACHUS. ★

RECORDS DEPT.,
LONDON.

2



© 2020

Lloyd's Register
Foundation

004364-004368-0006