


S. S. "PRINDOC" EX
"W.D. CALVARLEY JUNR"

TYPICAL SECTION THRO' CARGO HOLDS...
SHOWING SIDE TANK & ARCH WEB.

TORONTO, 30-6-48.

Thm.

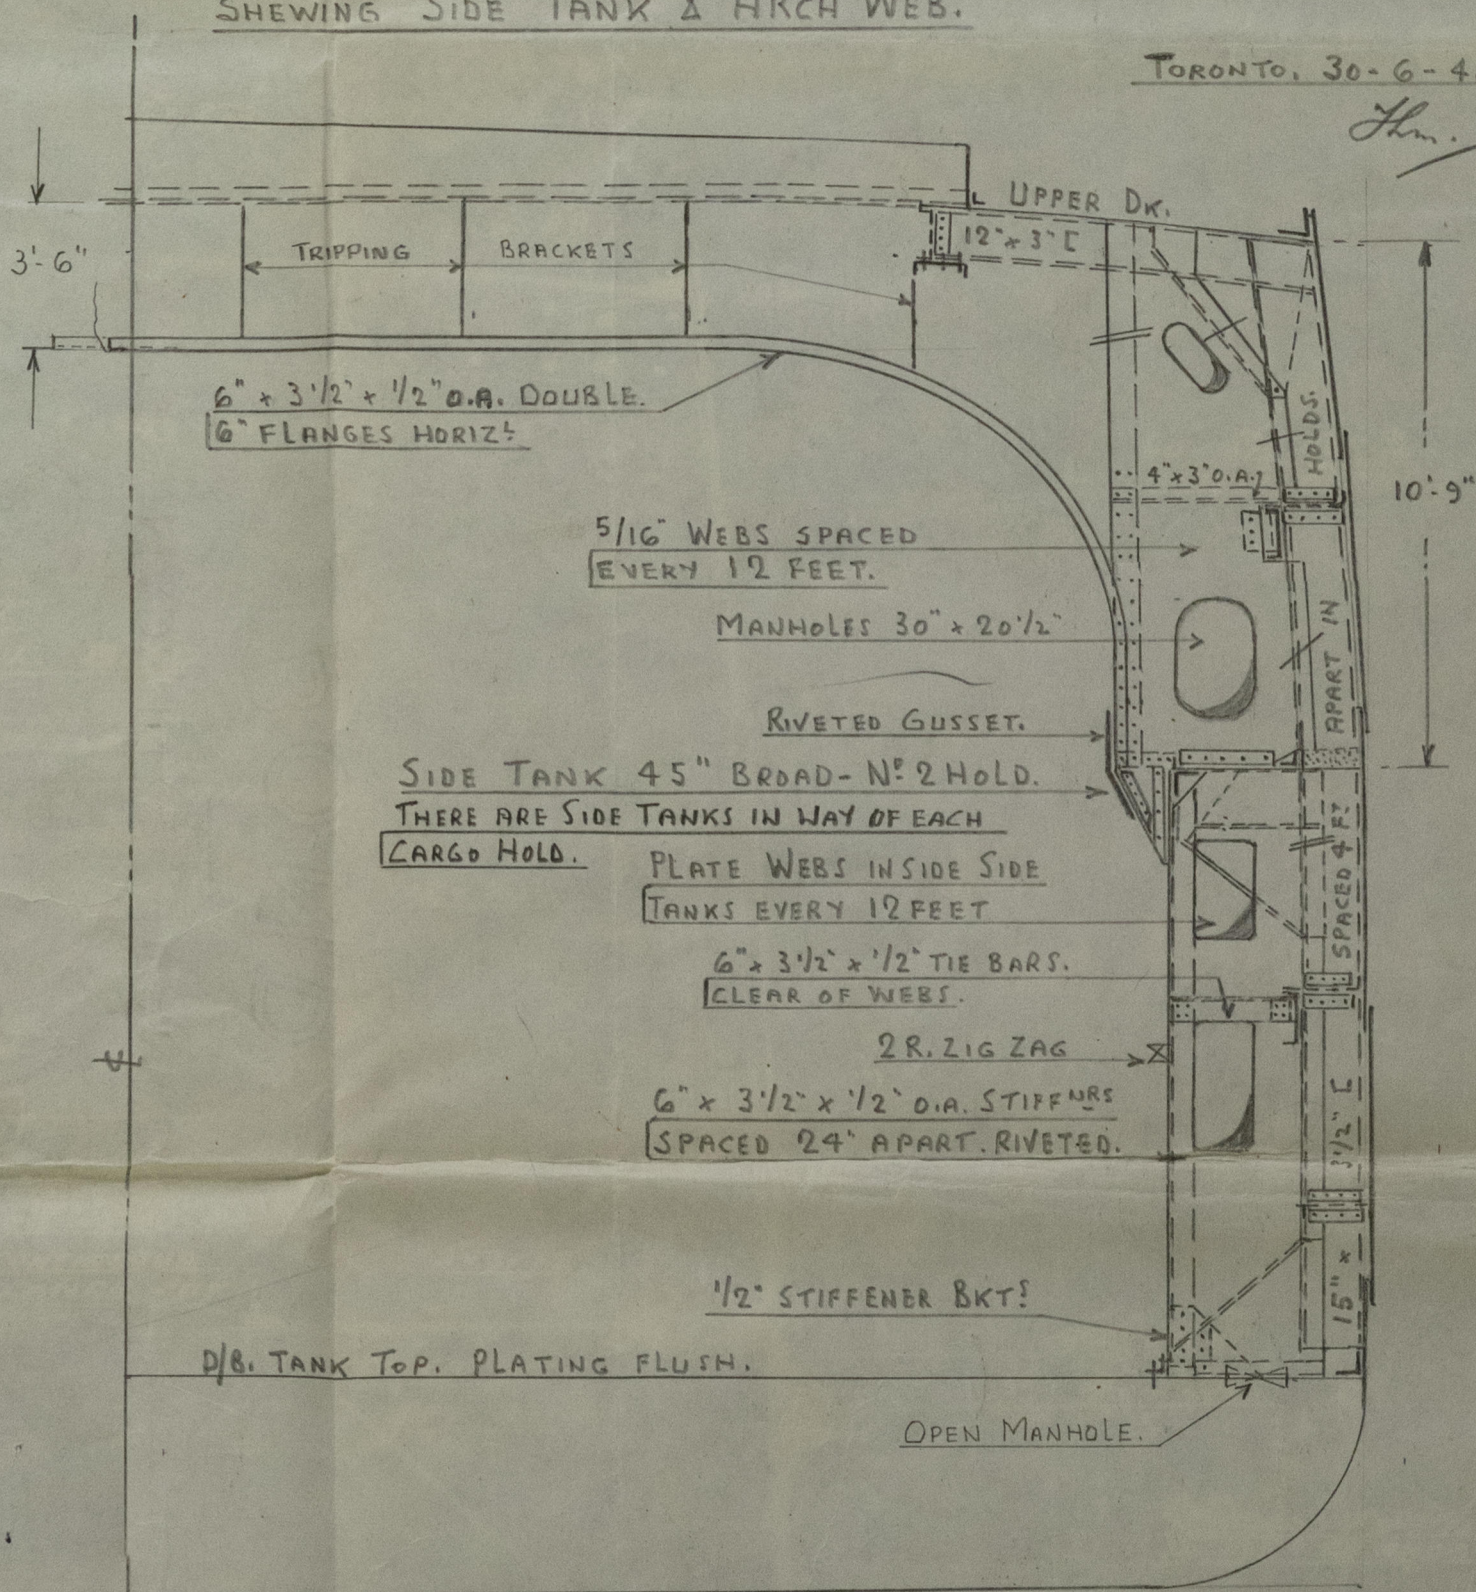

REFER ALSO ATTACHED MIDSHIP SECTION.
 DATED JULY 5TH - 1901 - THE AMERICAN
 SHIPBUILDING COY., CLEVELAND, OHIO.



© 2020

Lloyd's Register
 Foundation

004374-004381-0142.1