

Dublin



Repair N 8825

PLAN N° 1575.


M.V. NORMANBY HALL.

REPAIRS TO FRACTURED STERNFRAME

SCALE: 1" = 1 FOOT

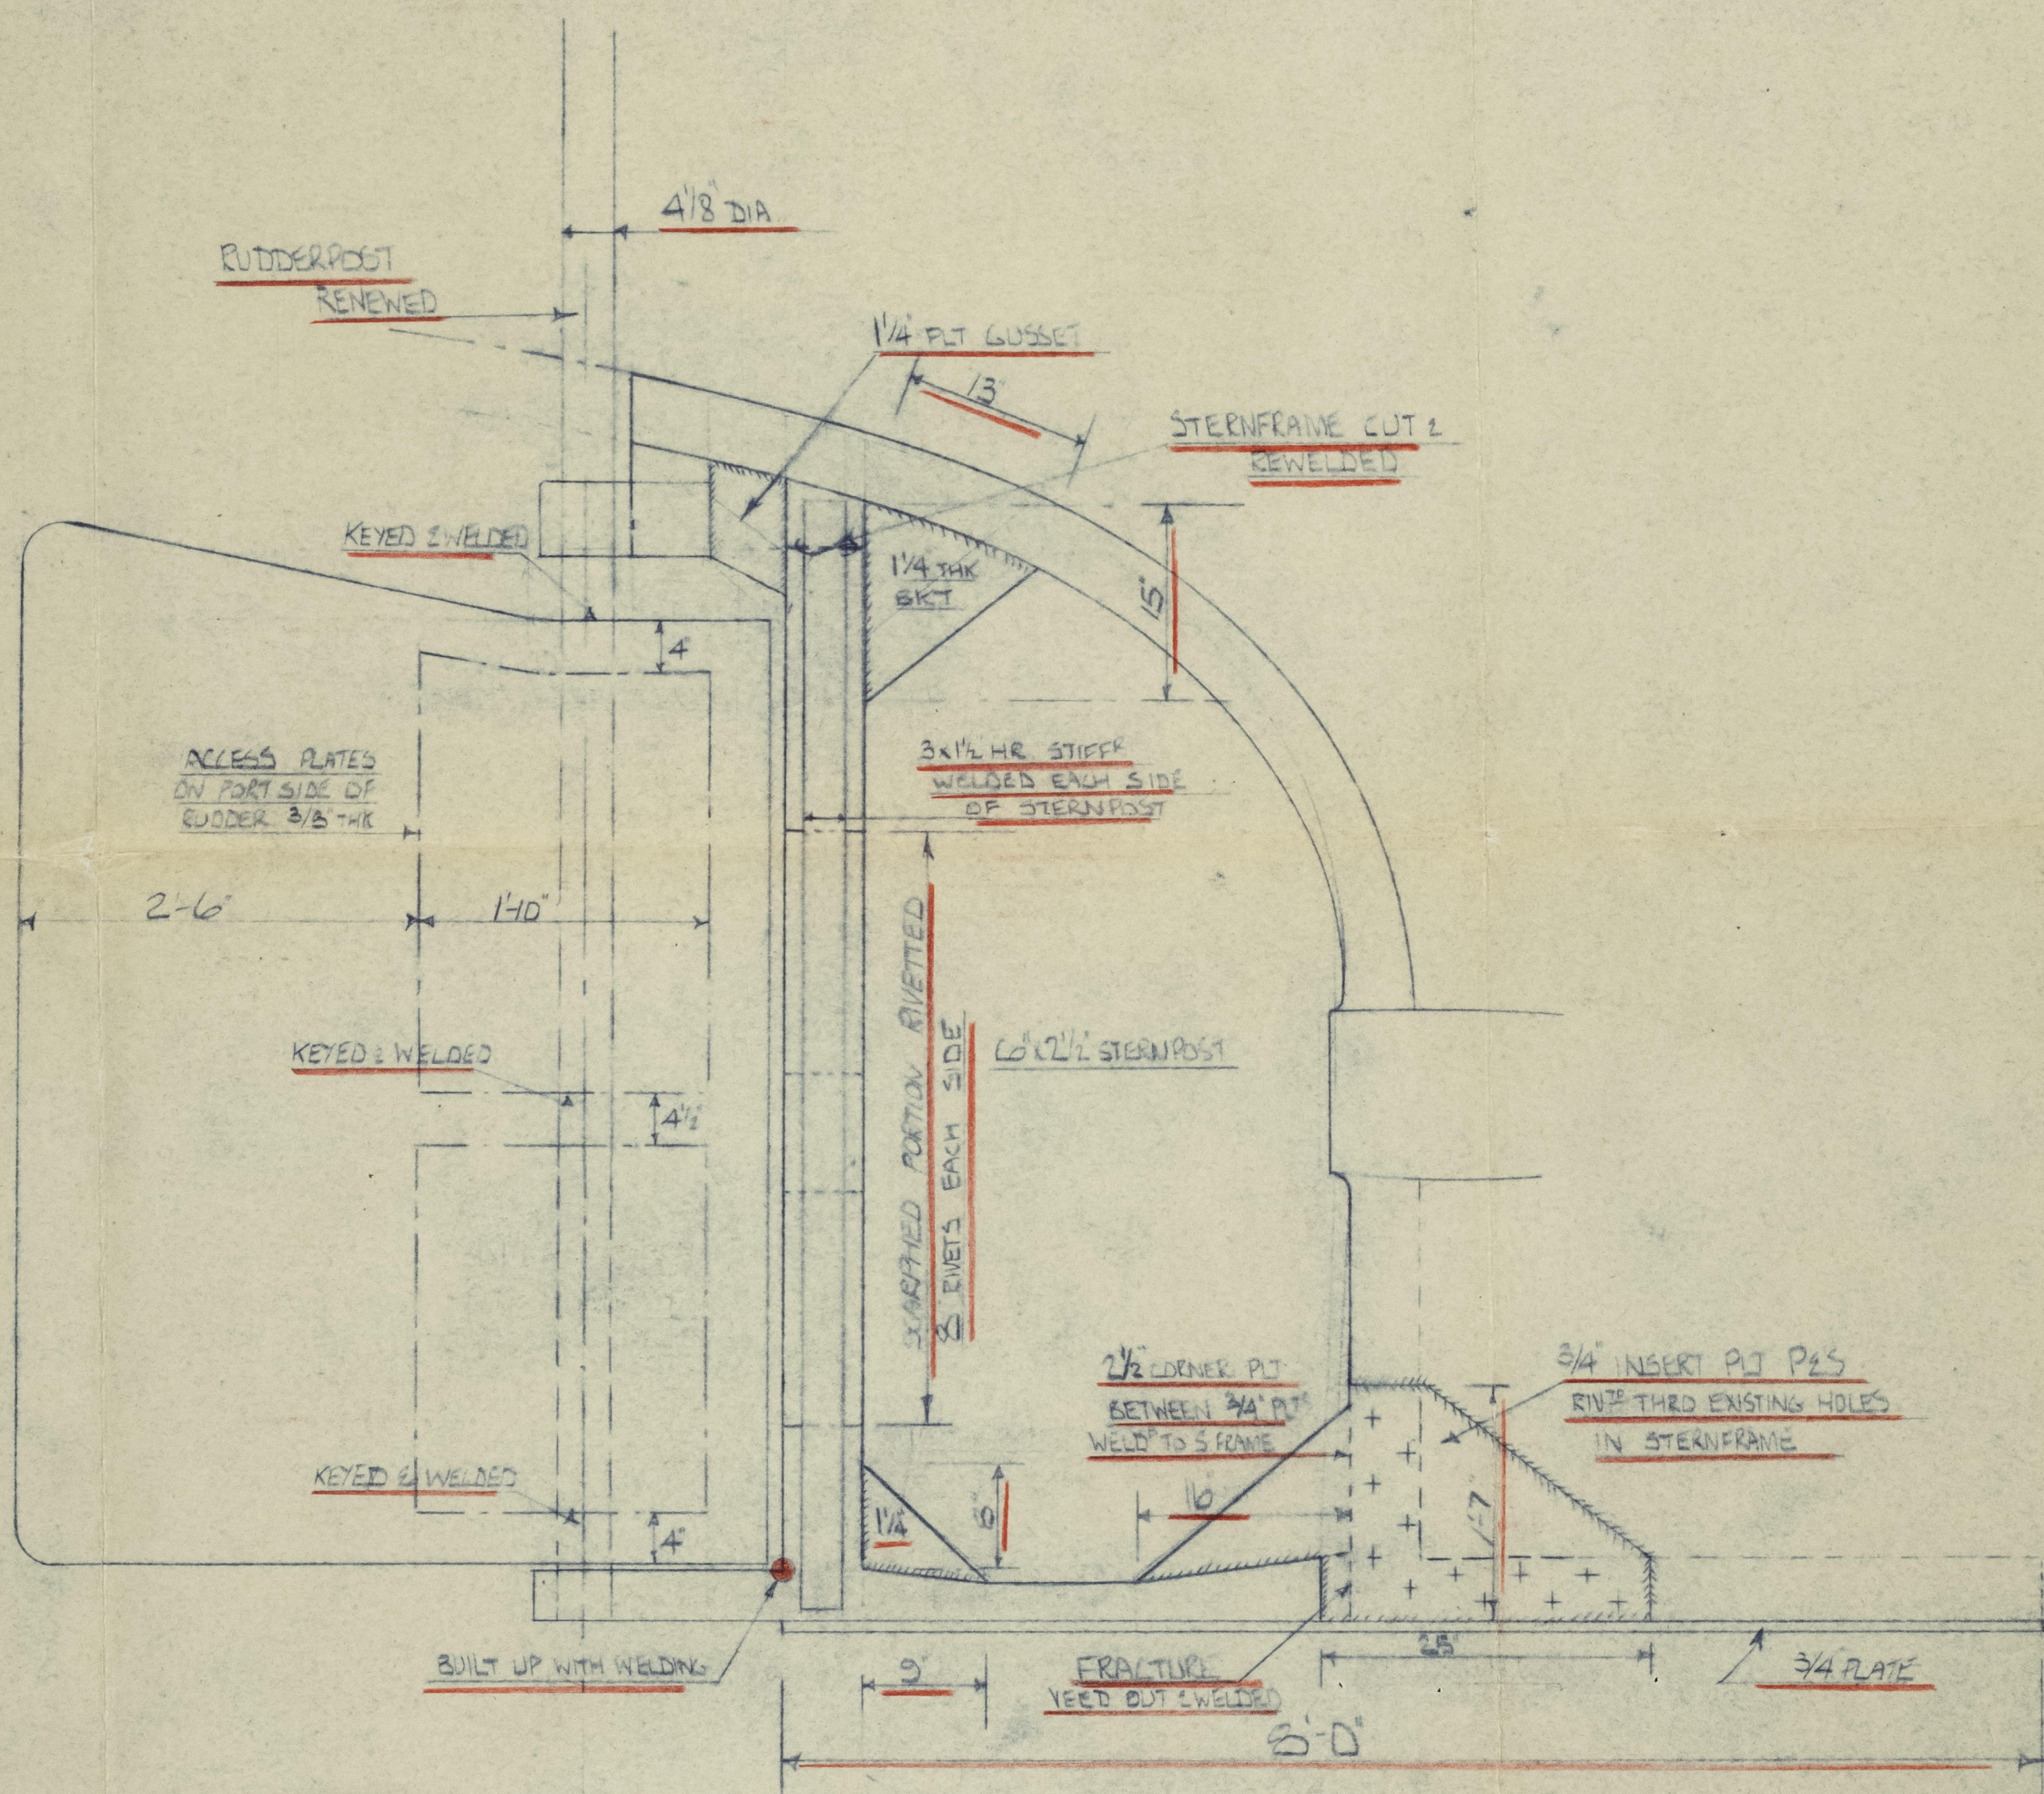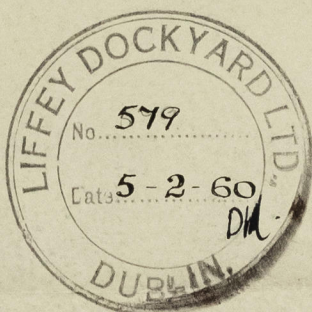

ELEVATION

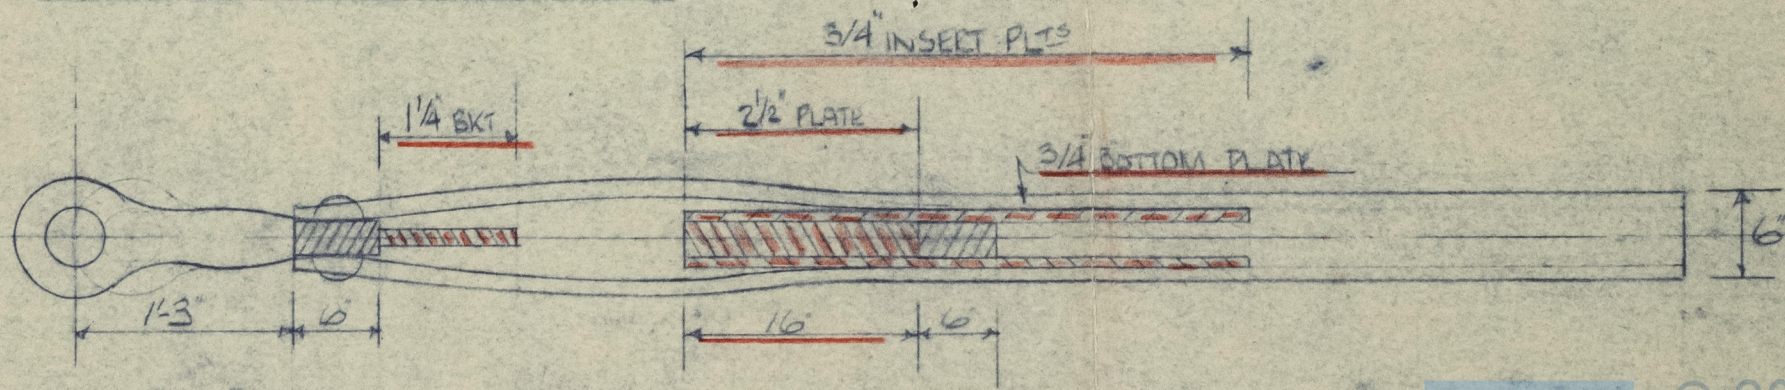

PLAN VIEW



© 2021

Lloyd's Register Foundation

004387-004393-0022

" NORMANBY HALL "

Repairs to Fractured Stemframe.

Dub. 8825.



© 2021

Lloyd's Register
Foundation

004387-004393-0022