




SIDE ELEVATION

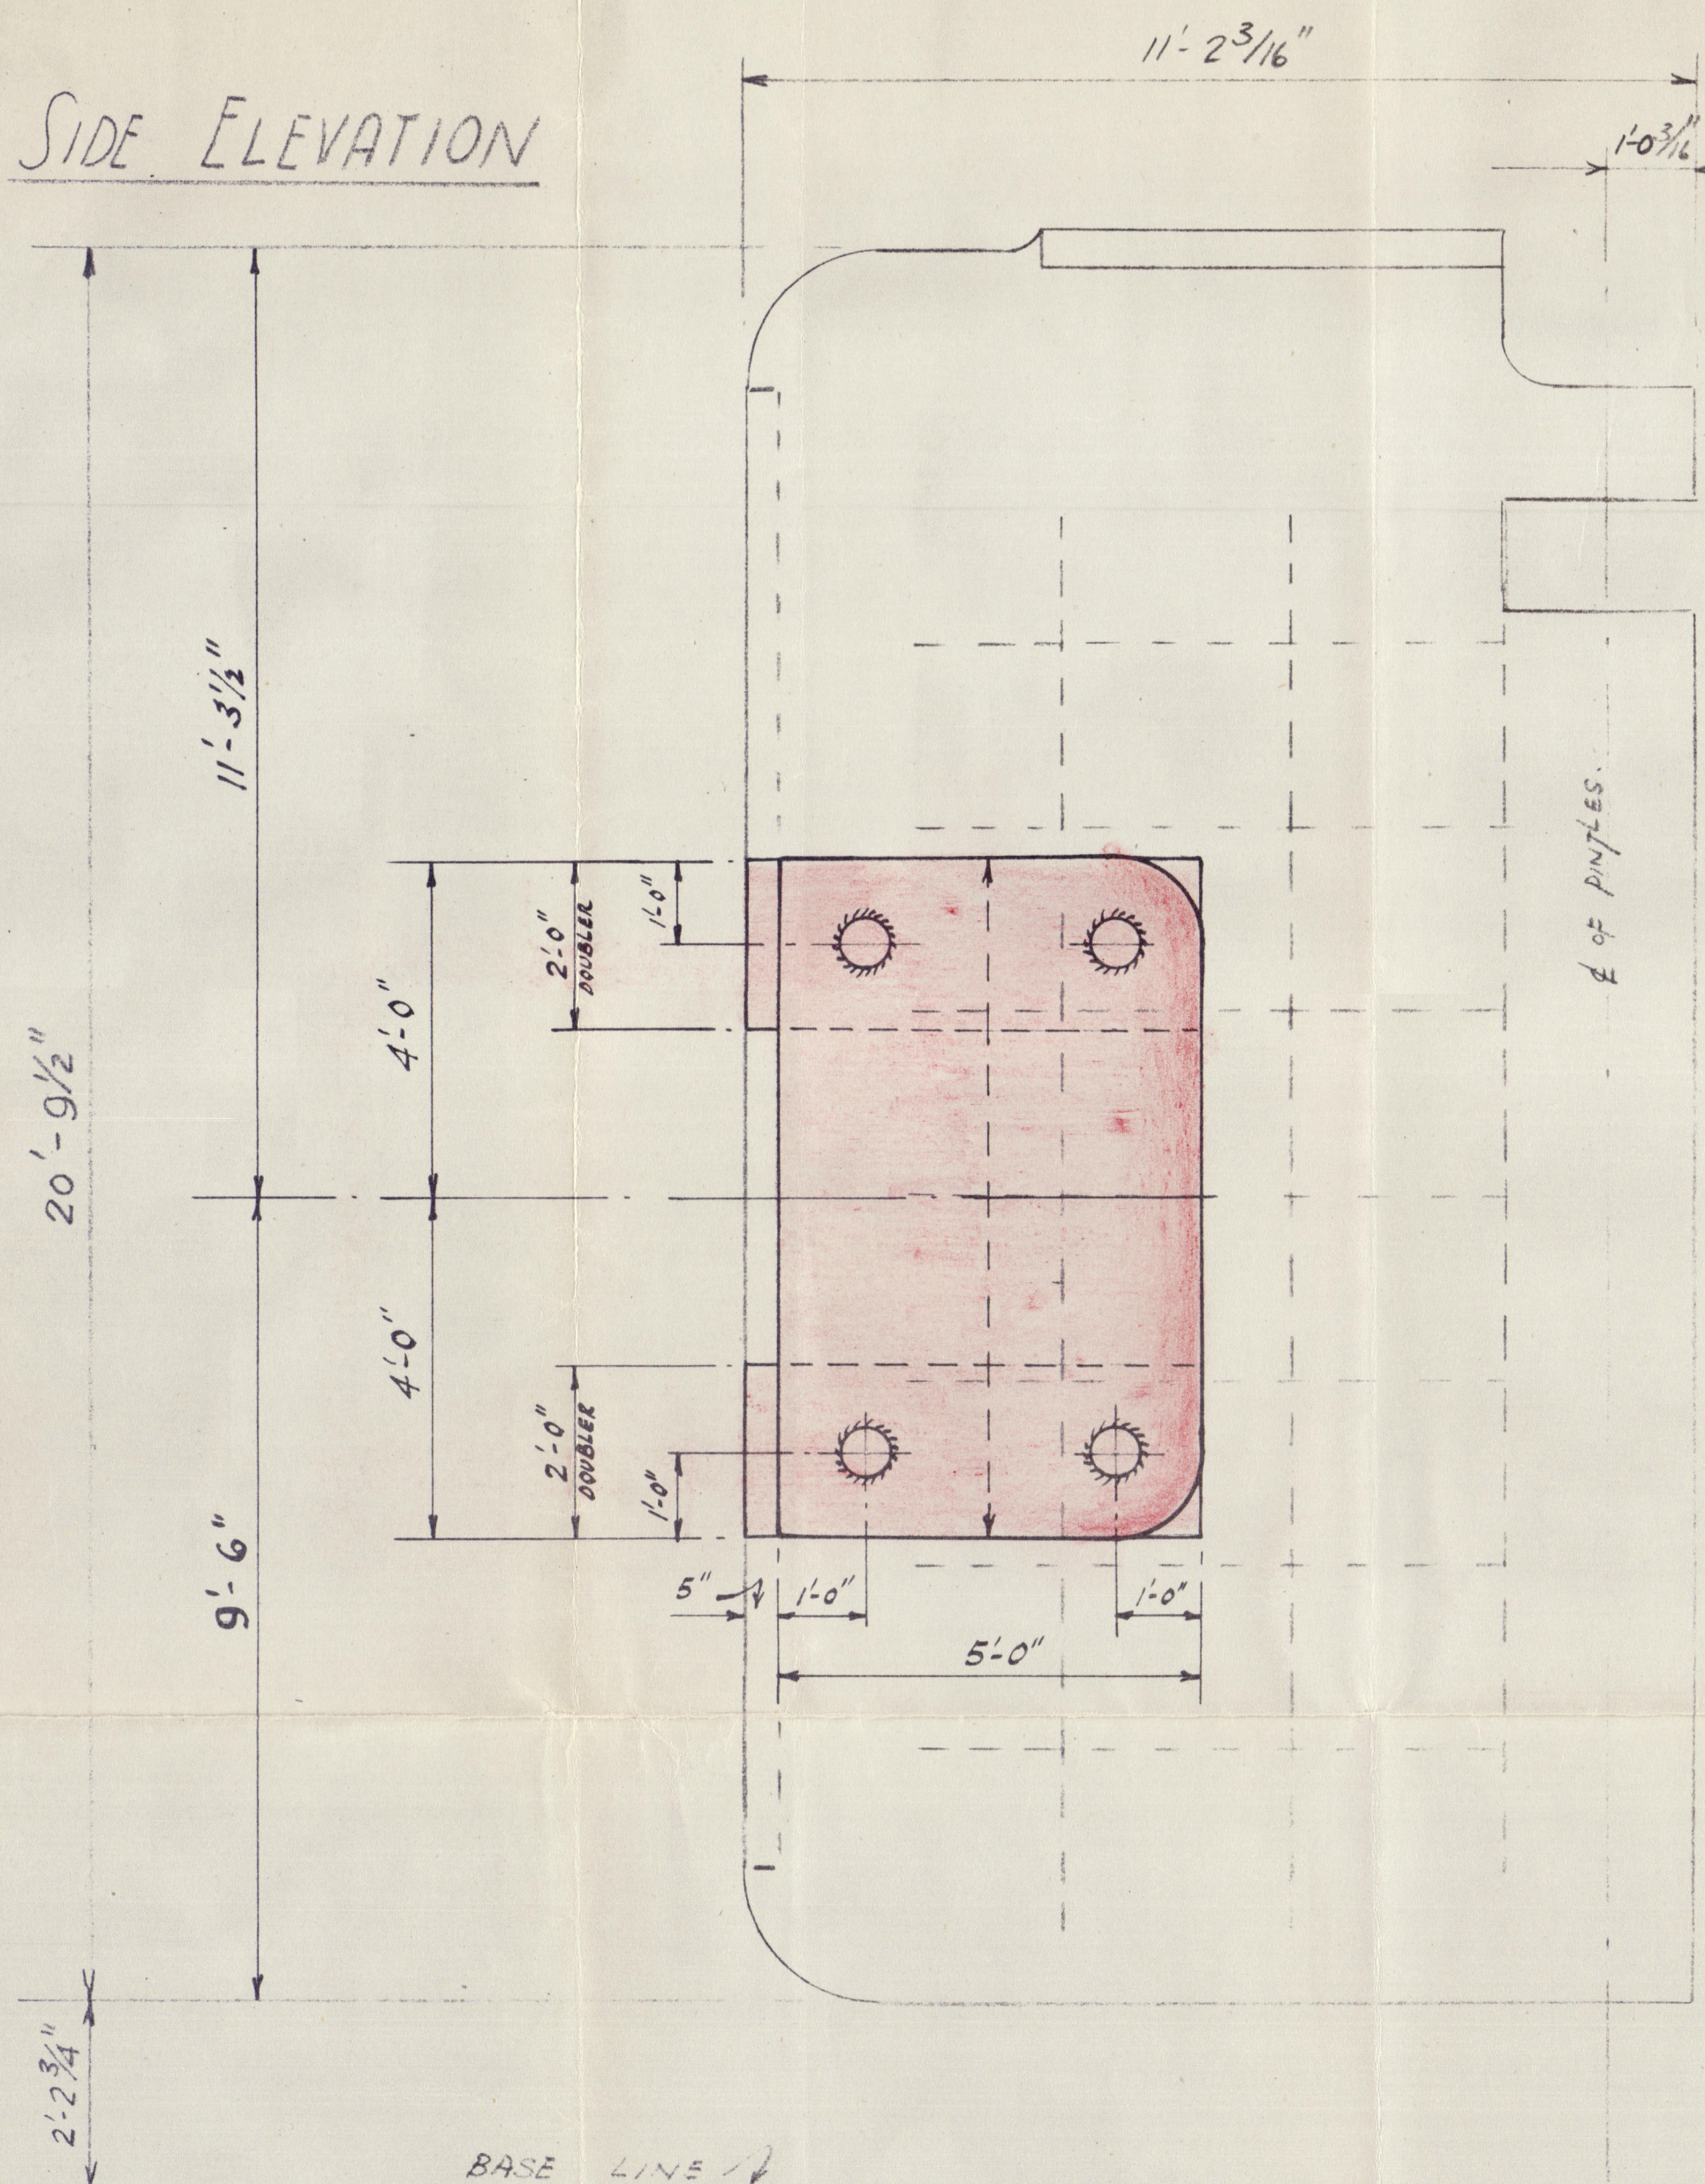

SECTION

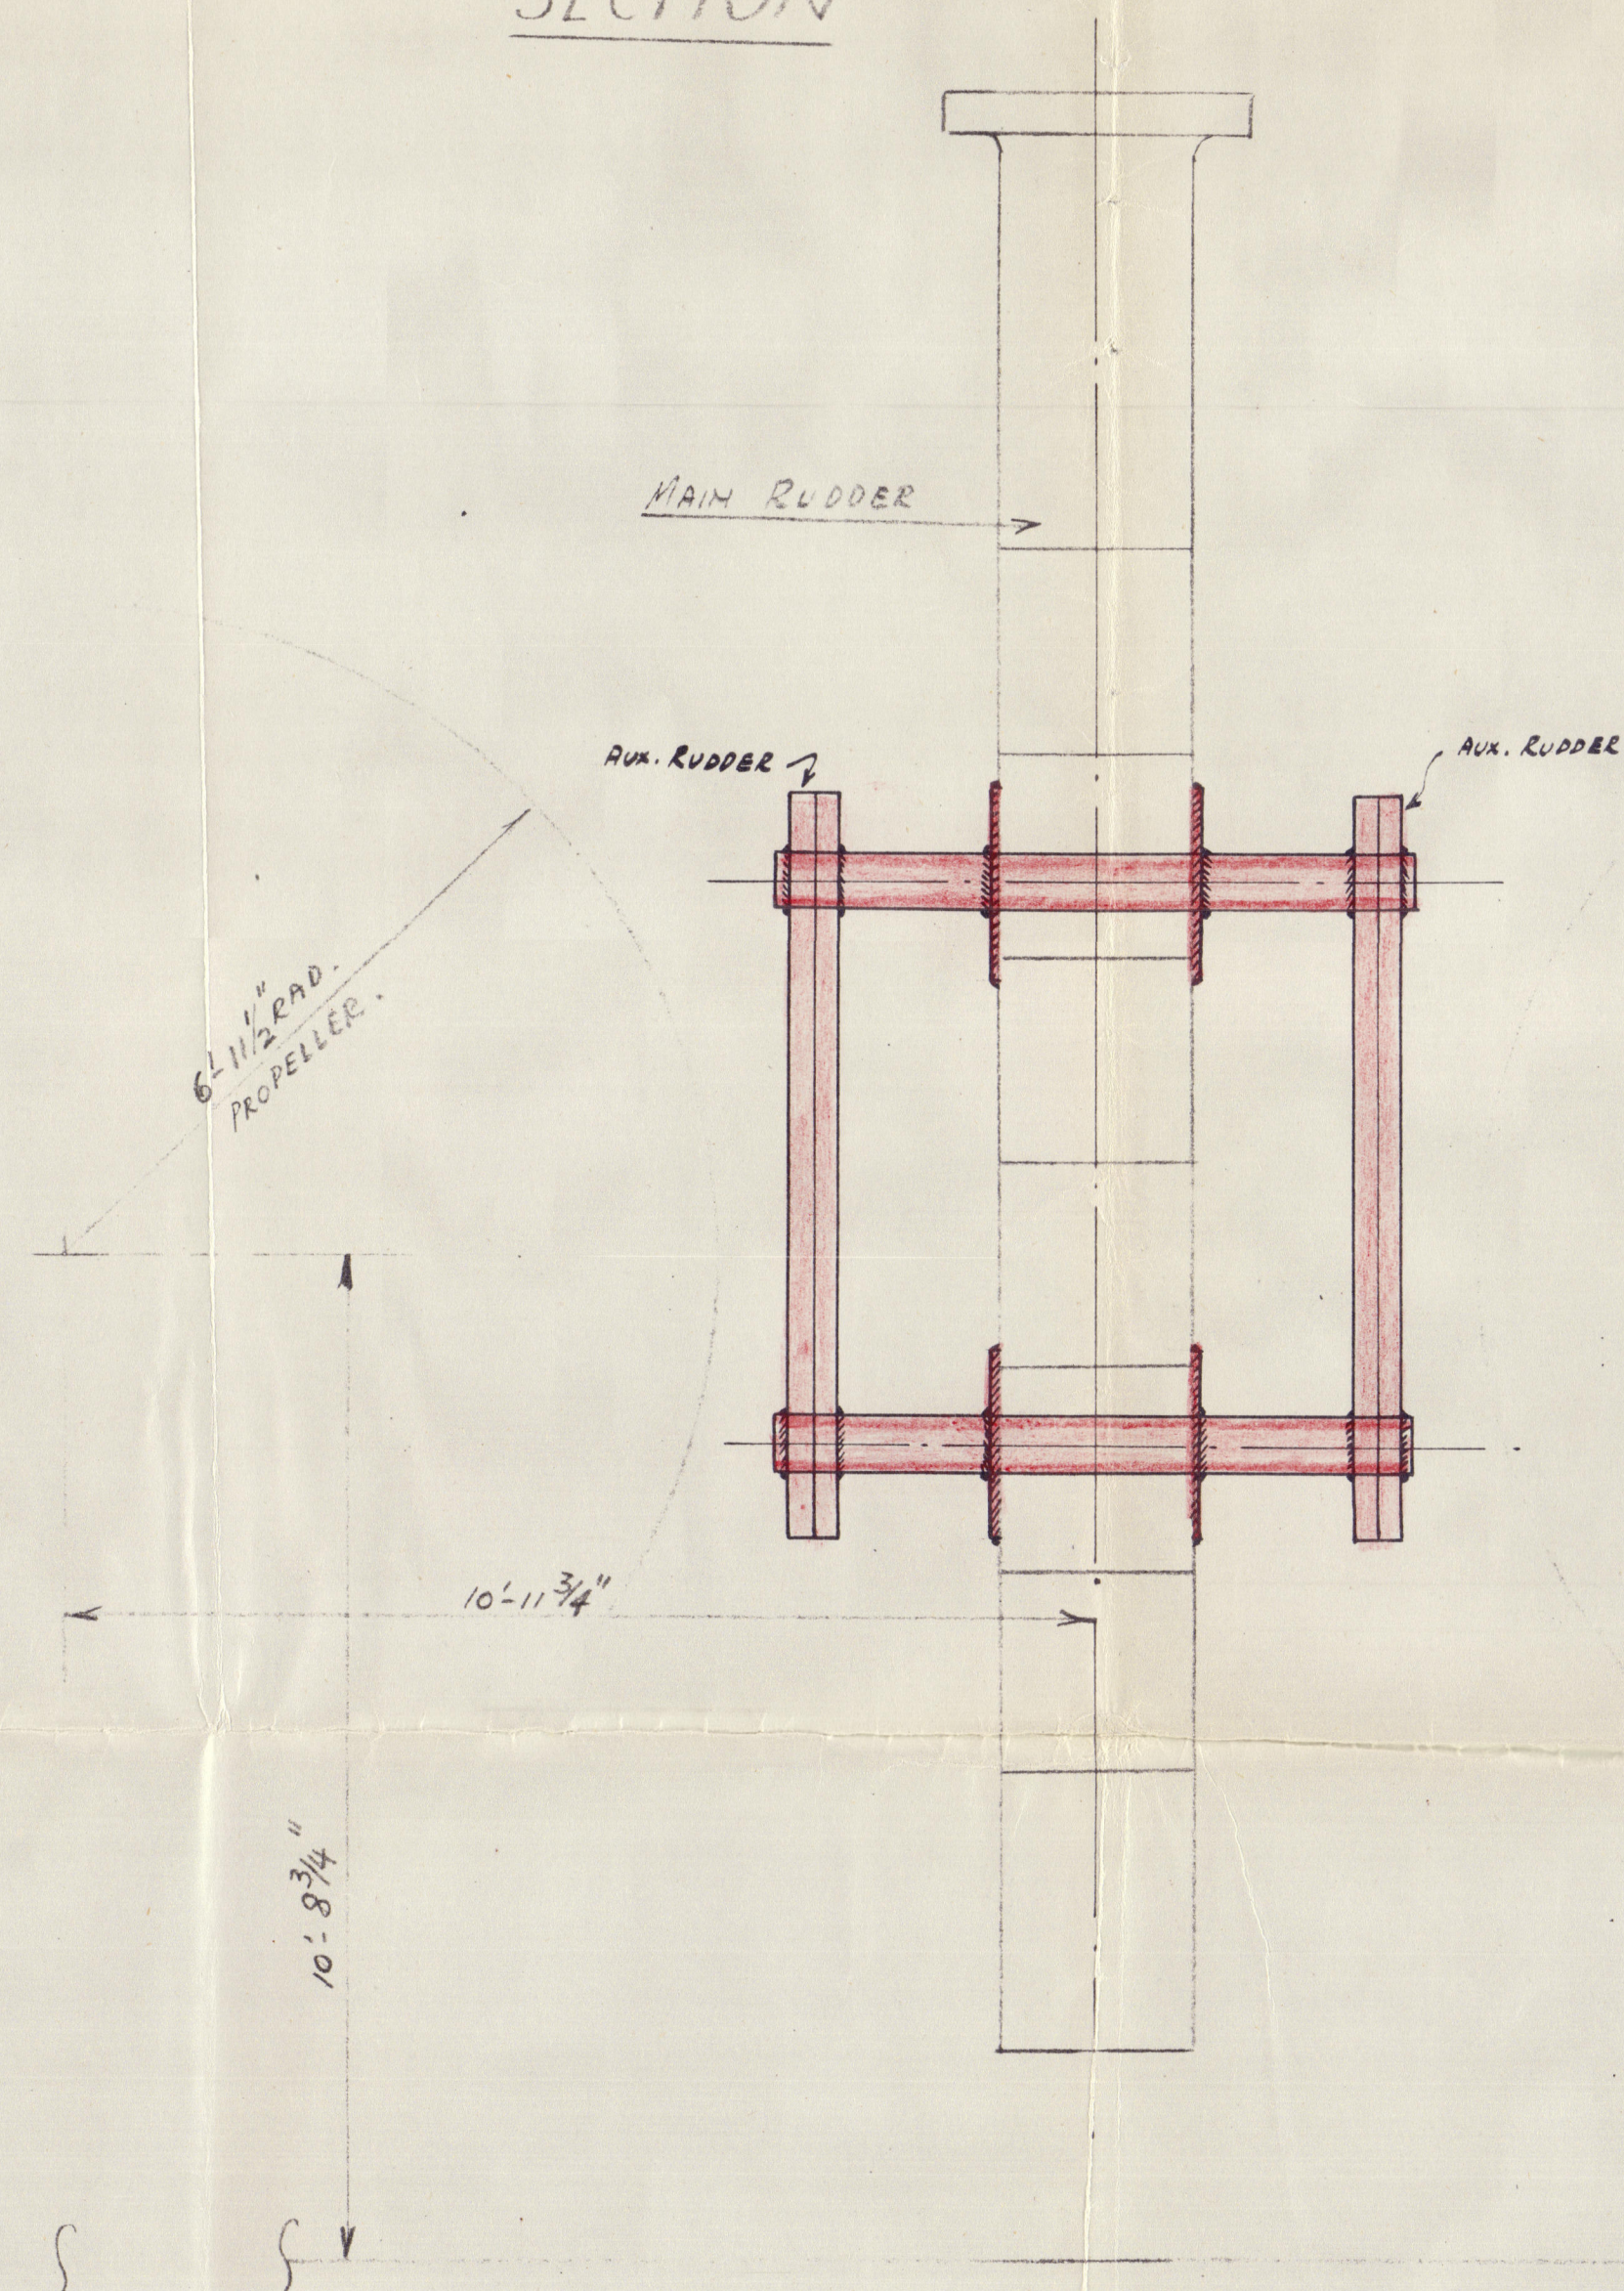

SECTIONAL PLAN.

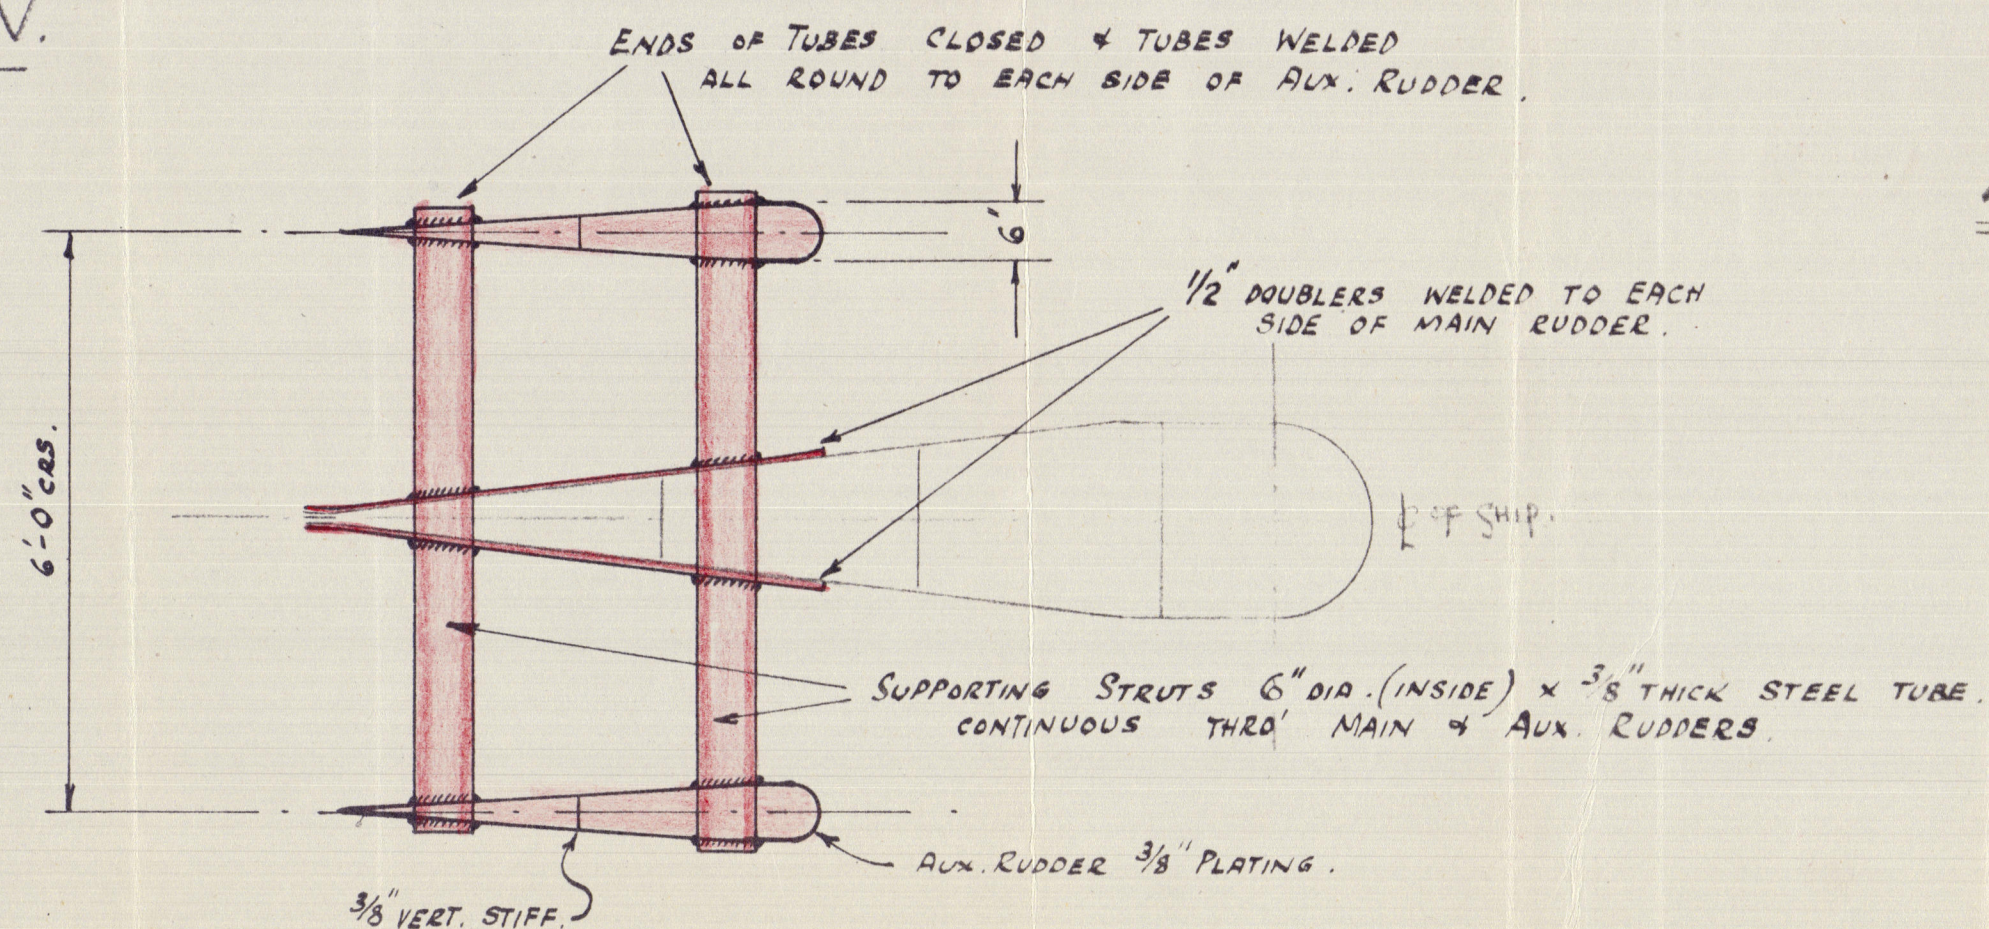

"T.S.M.V. SAN PEDRO"

2ND. ARRGT. OF AUX. RUDDER.

SCALE 1/2" = 1'00'

21-6-50

"T.S.M.V. San Pedro."

2nd. Argt of Aux. Ruddas.



© 2021

Lloyd's Register
Foundation

8500-187400-924700