




—ELEVATION.—

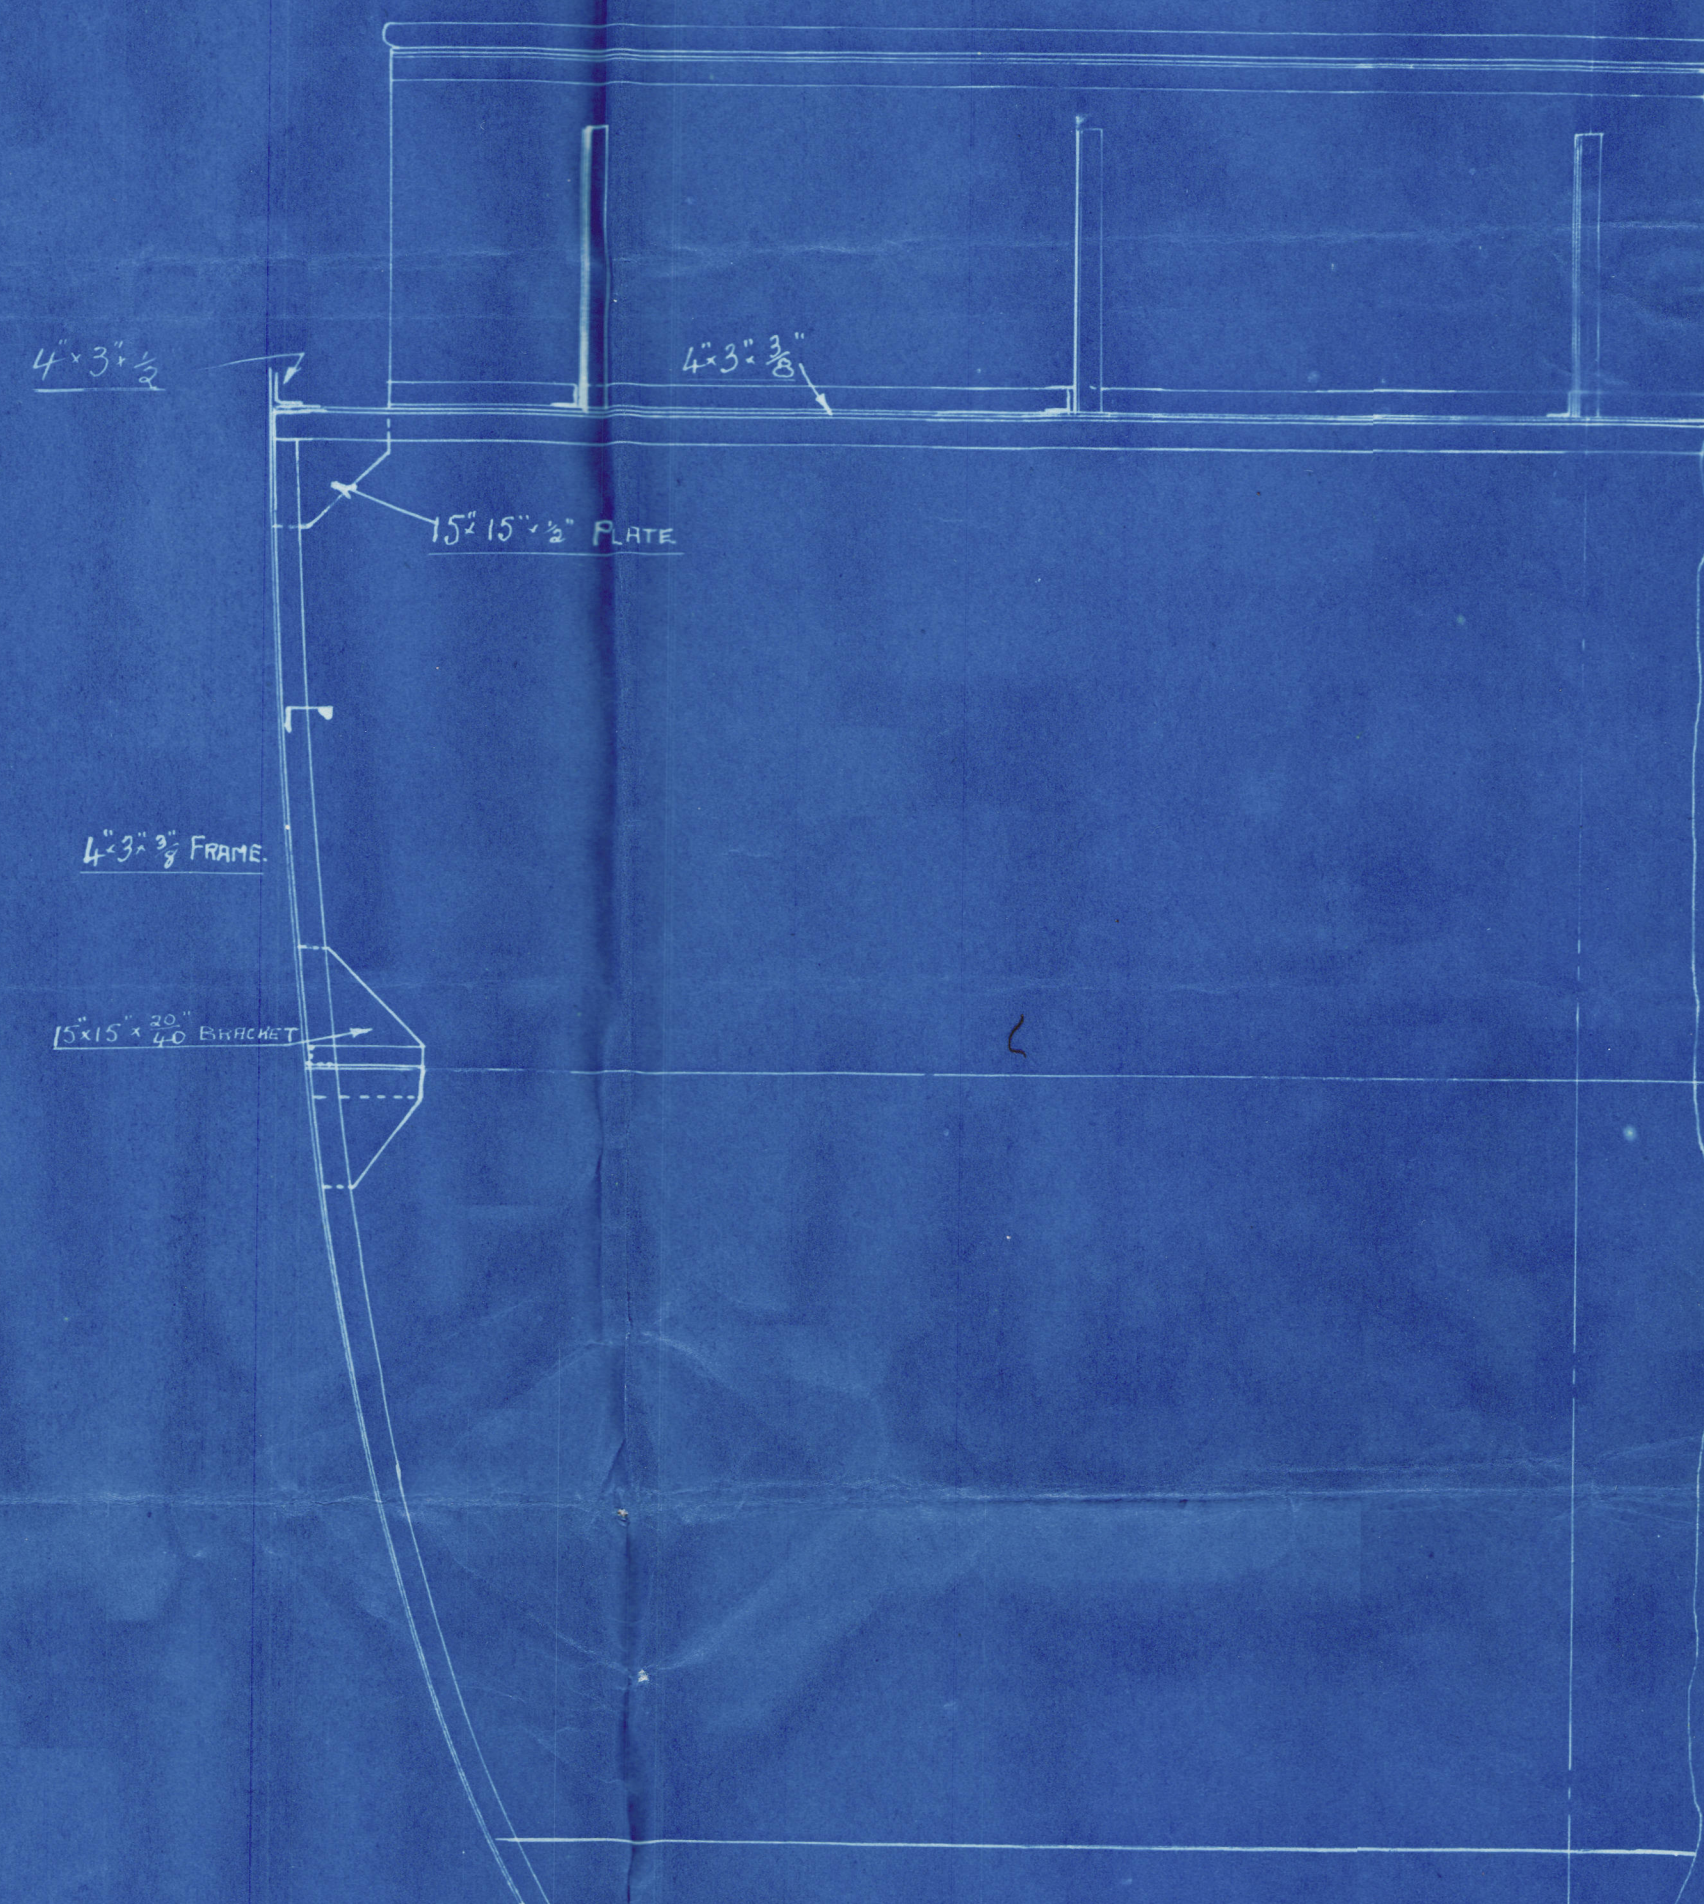

—MIDSHIP SECTION.—

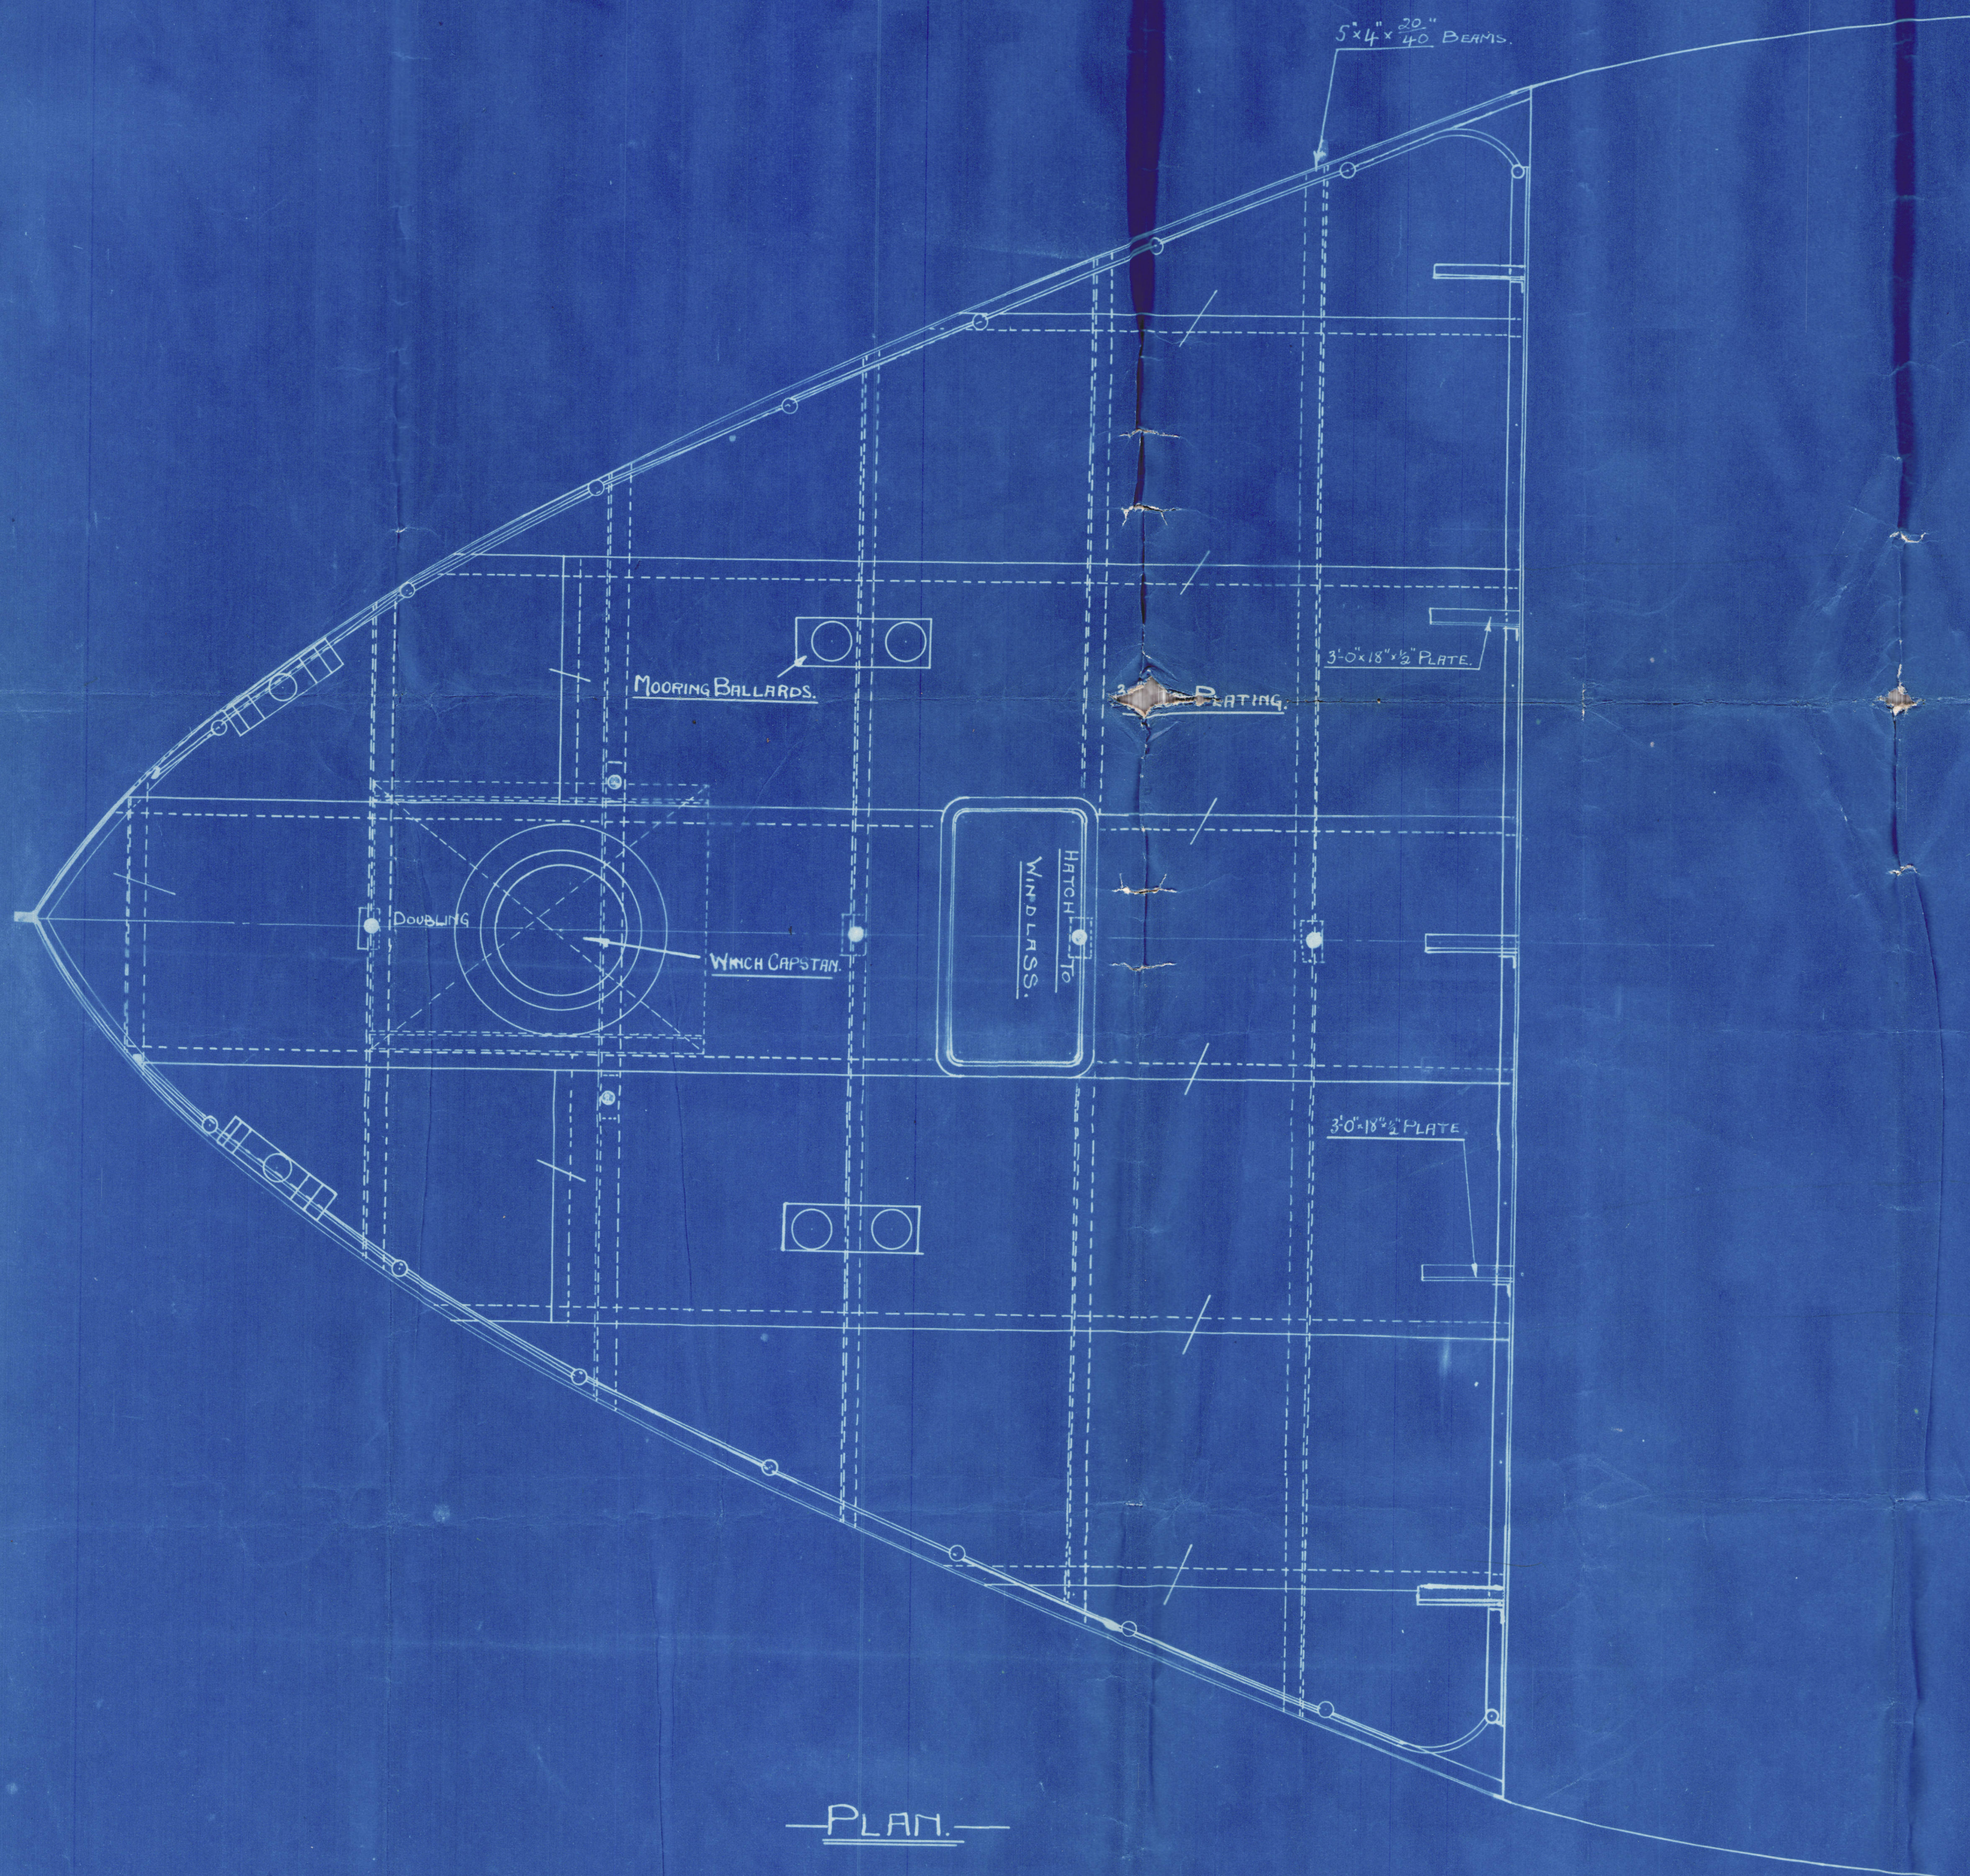

—PLAN.—

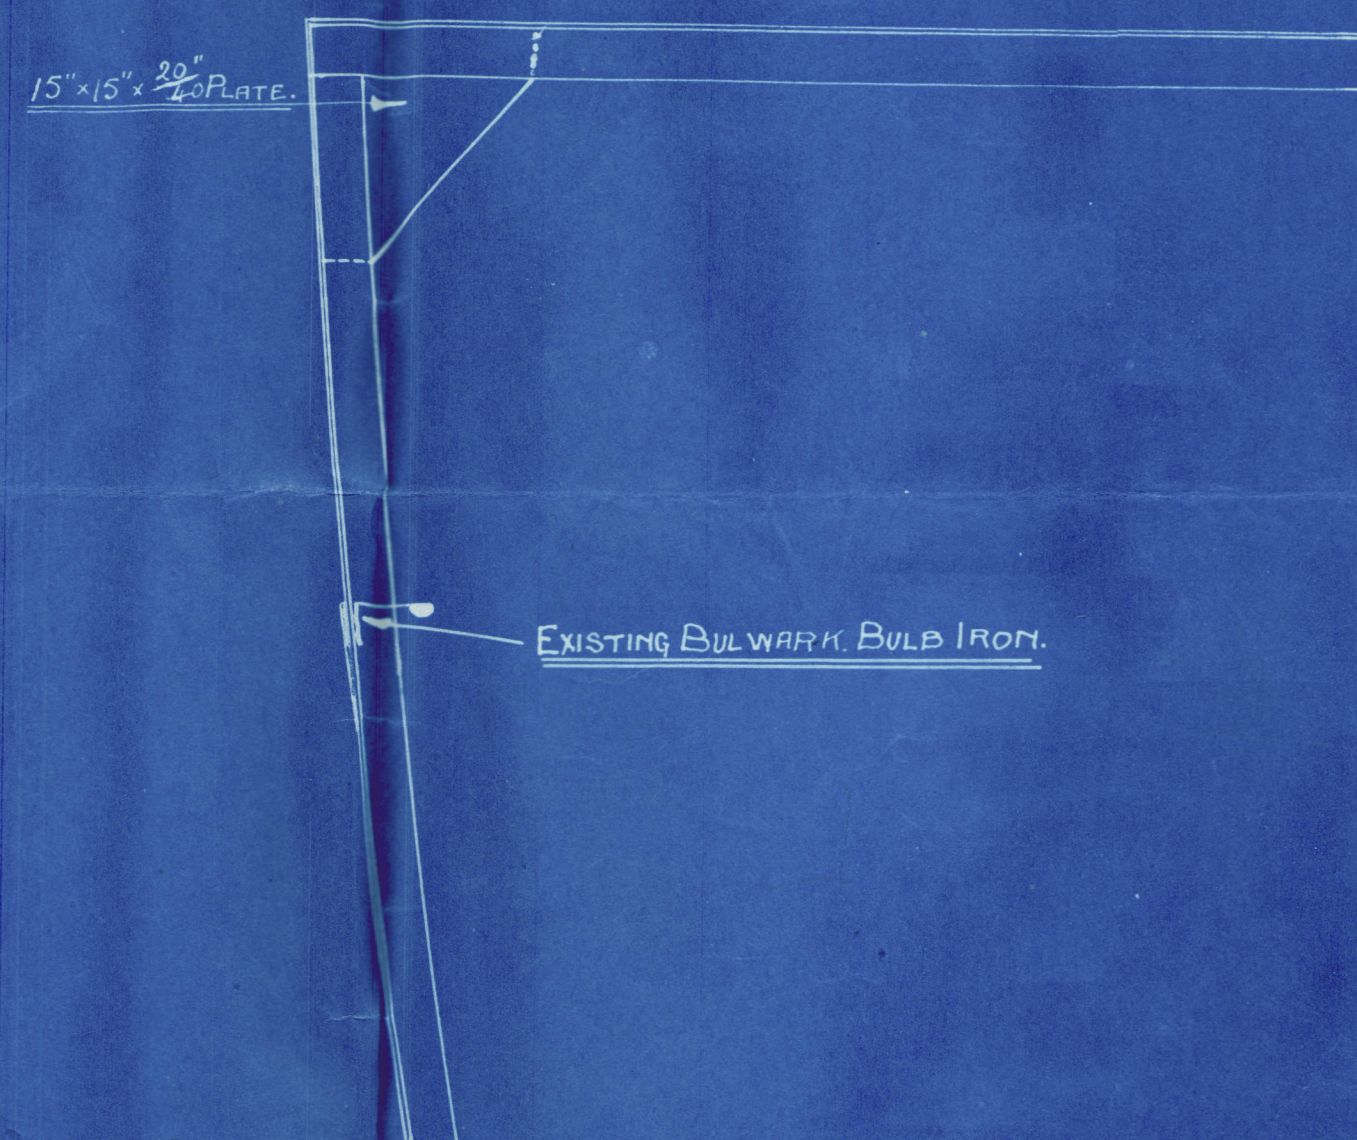

—PROPOSED METHOD OF  
EXTENDING FORECASTLE.—  
—SCALE 1" = 1 FOOT.—

—S. S. WANDERER—  
—PROPOSED ALTERATION FORECASTLE.—  
—SCALE 1" = 1 FOOT.—






G/s Wahcondah

Pro. alteration forecastle

G/s Wahcondah

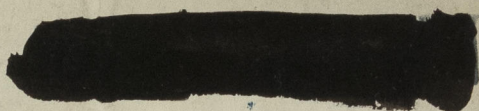

© 2021

Lloyd's Register  
Foundation

004426-004431-0080