


1 APR 1940

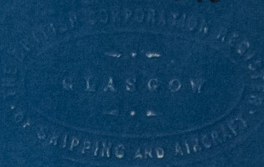


S/S. "BARON RUTHVEN"

INGOT STEEL STERNFRAME SCARPHED IN THREE PIECES.

BRITISH CORPORATION SURVEY.

SCALES $\frac{1}{2}$ " 1" & $\frac{1}{2}$ " - 1 FOOT.

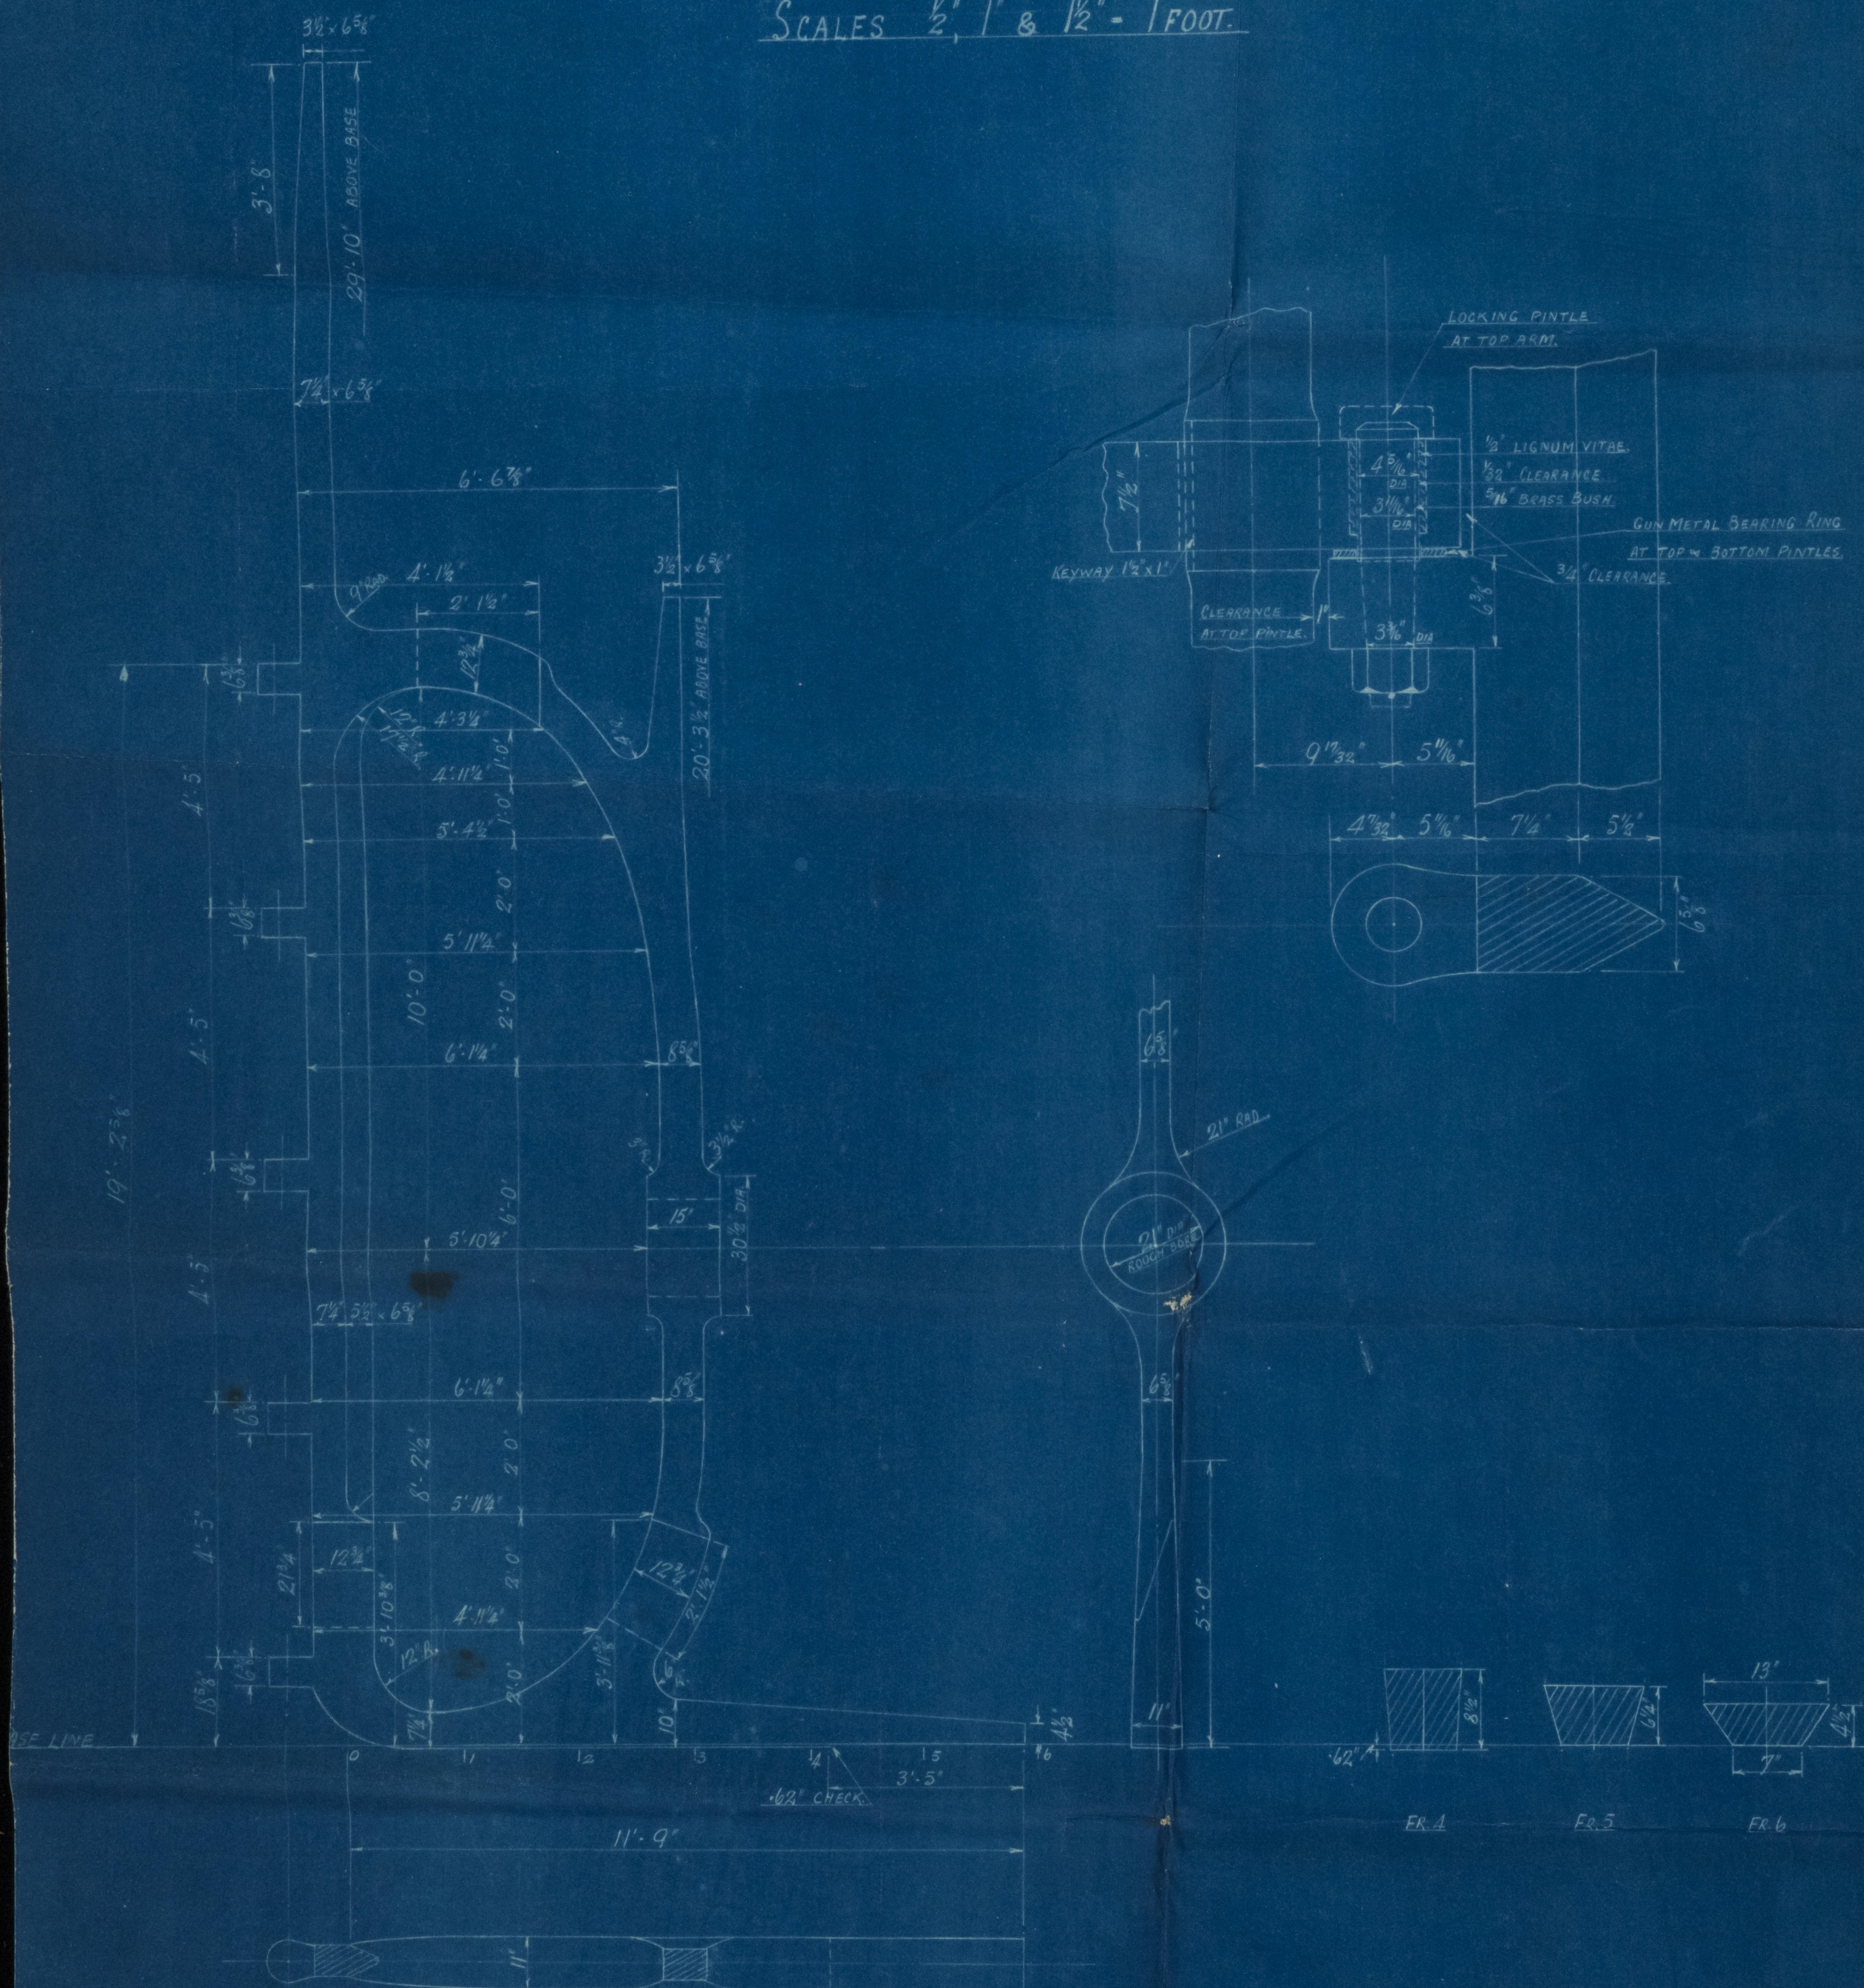


© 2020

THE SUNDERLAND FORGE & ENGINEERING CO. LTD. 263.40

004432-004439-0160

Sterngame
Baron Ruthven

004432-004439-0160

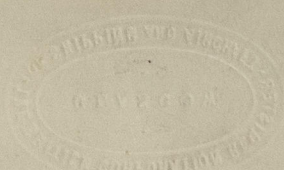

© 2020

Lloyd's Register
Foundation