



SCALE $\frac{1}{12} = 1-0$

30 MAY 1930

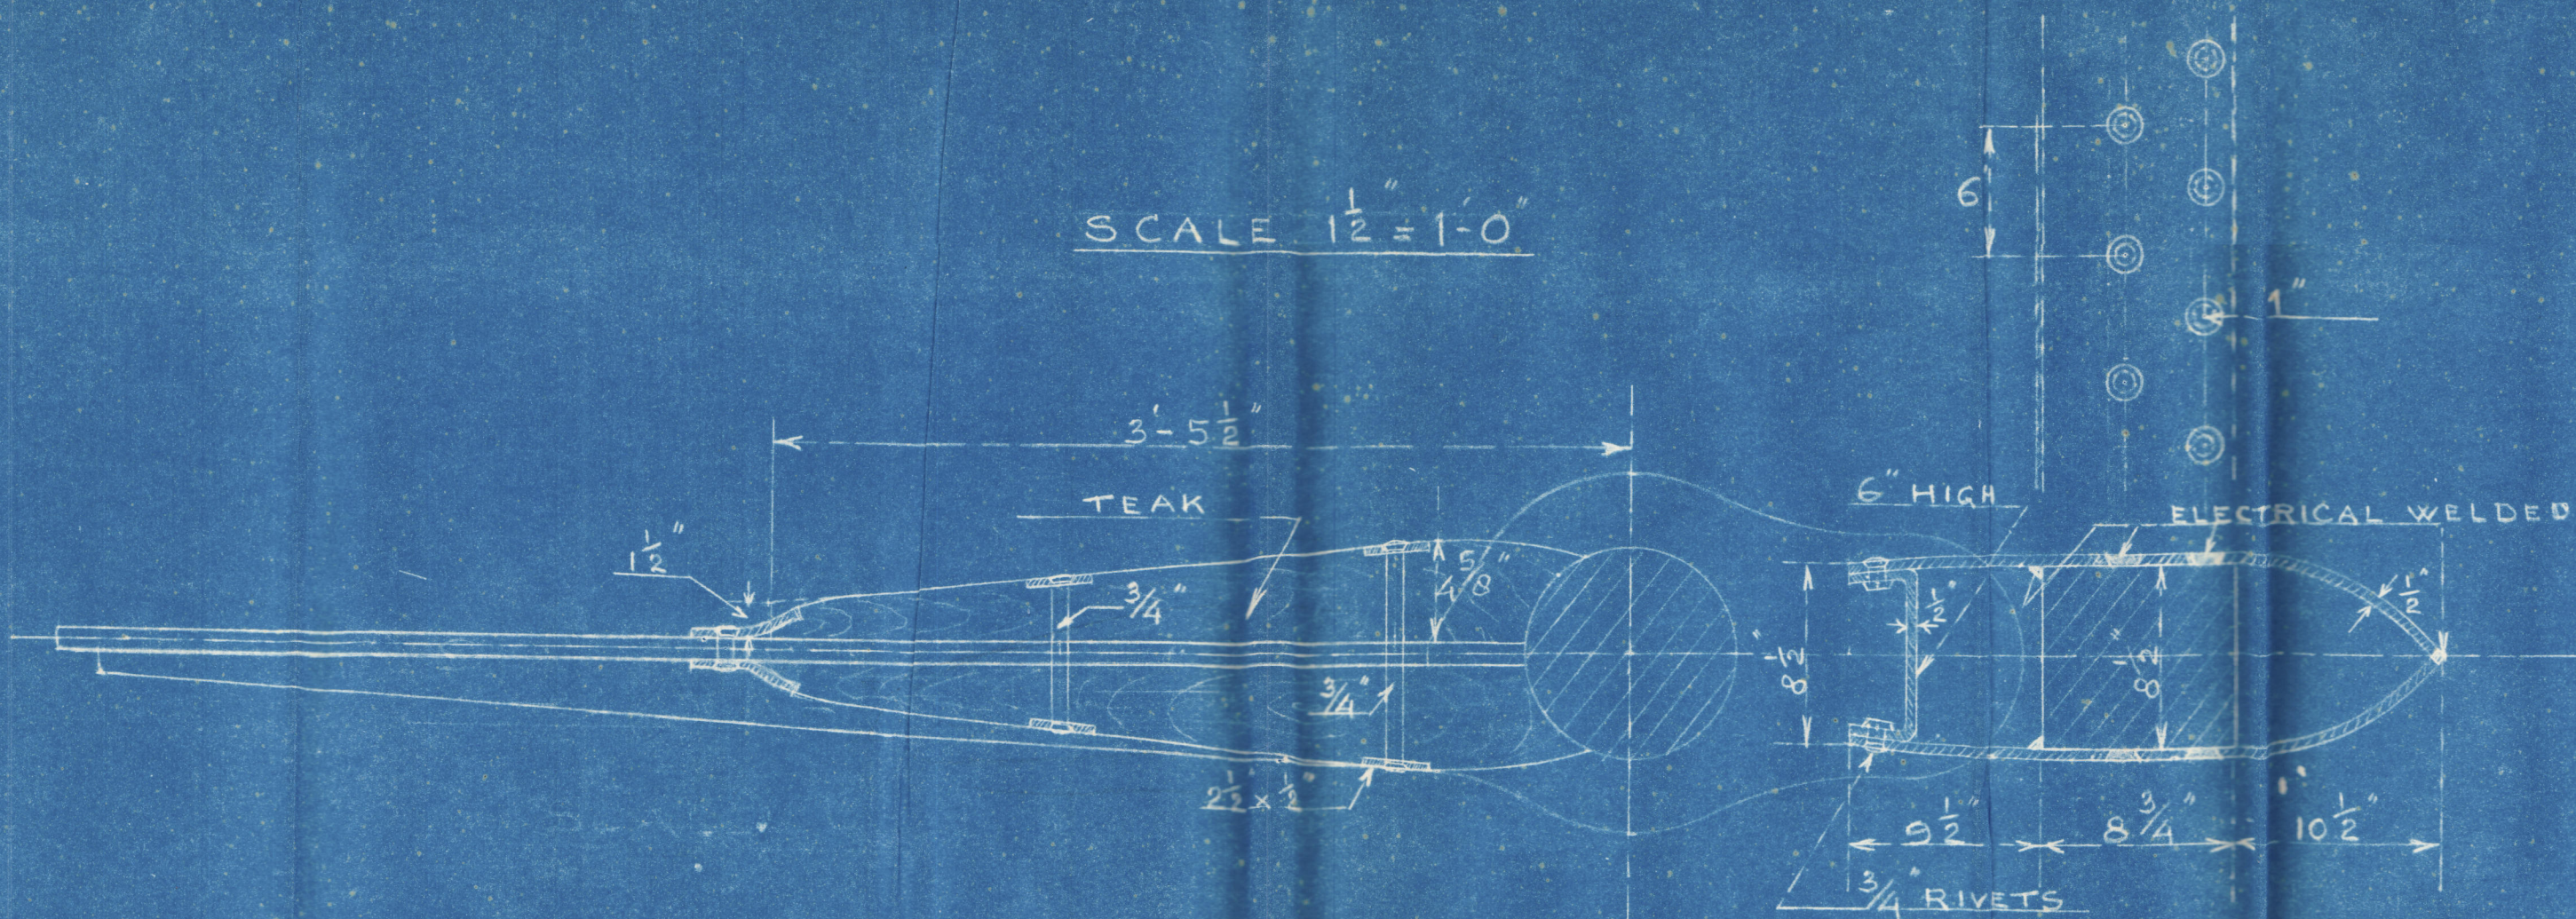

FULL SIZE

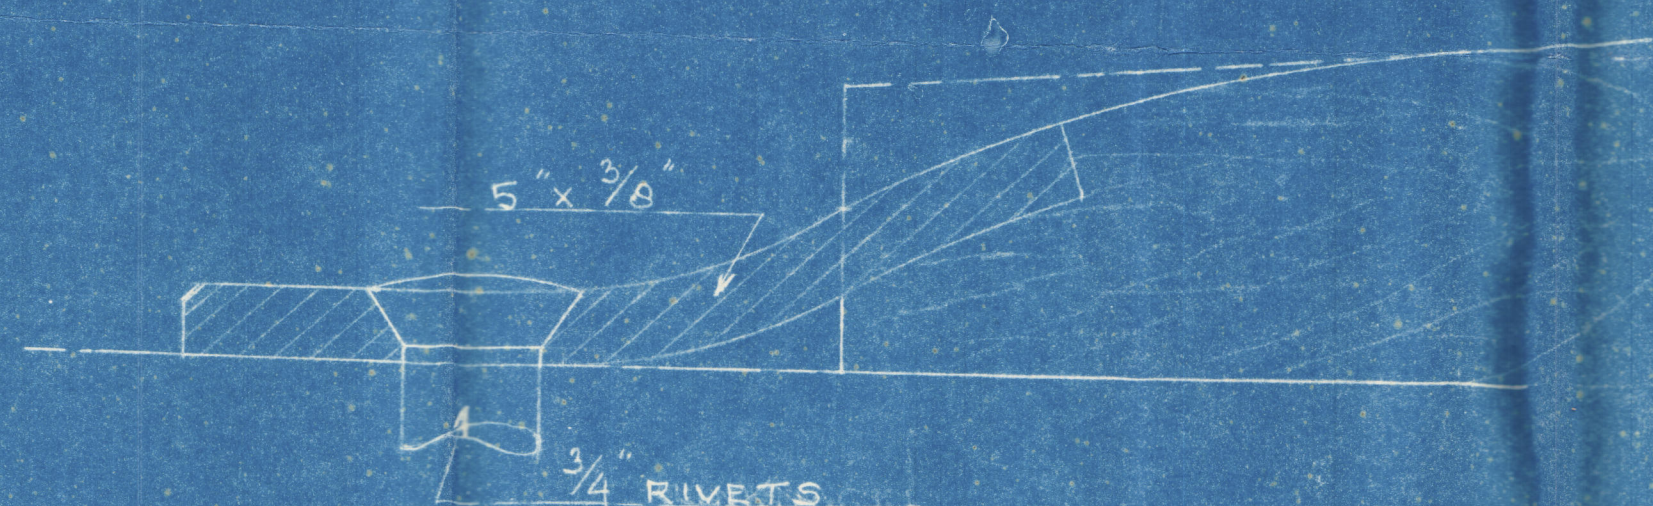


SS., ATLANTIC.

RUDDER

SCALE $\frac{3}{4} = 1-0$ - $\frac{1}{12} = 1-0$ AND FULL SIZE

25-4-30

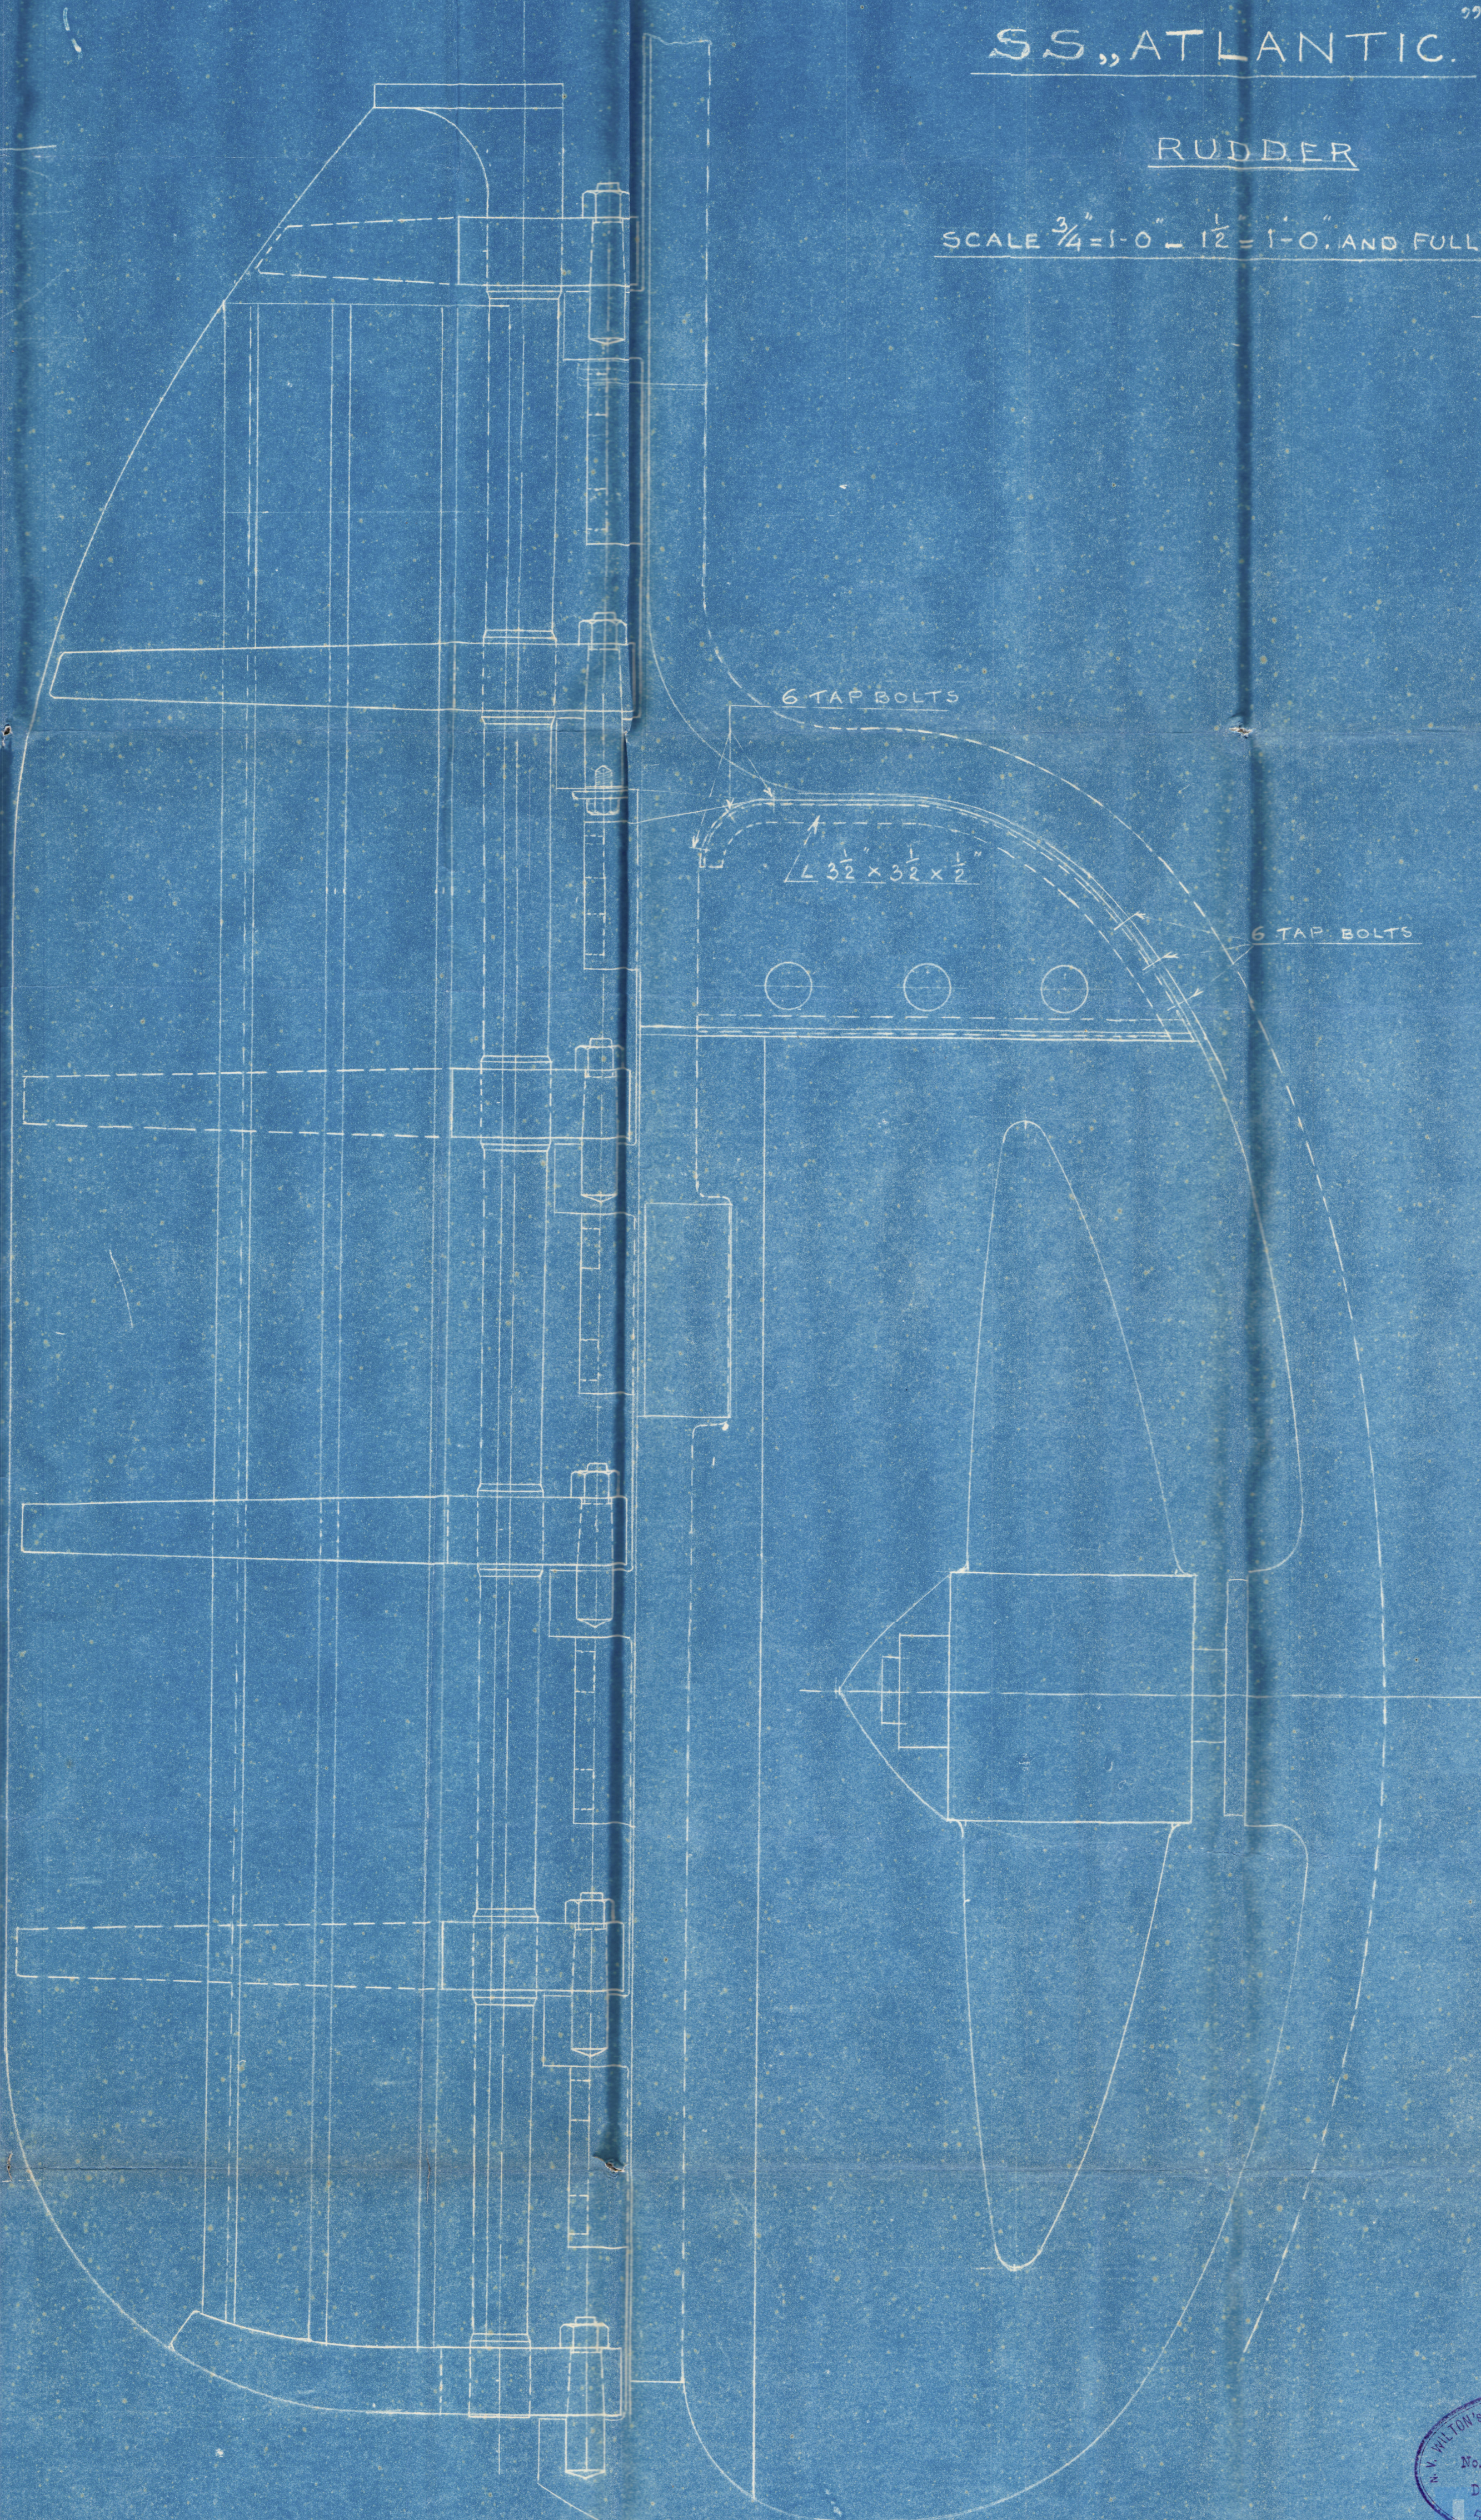

Rudder Plan

½ "ATLANTIC"

see report recd. 30-5-20.



© 2021

Lloyd's Register
Foundation

004440-004449-0166