
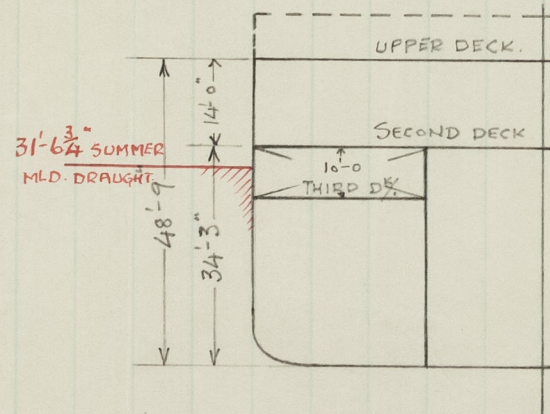


— SIR JAMES CLARK ROSS. —

535'-0" x 74'-0" x 48'-9" TO UPPER DECK.

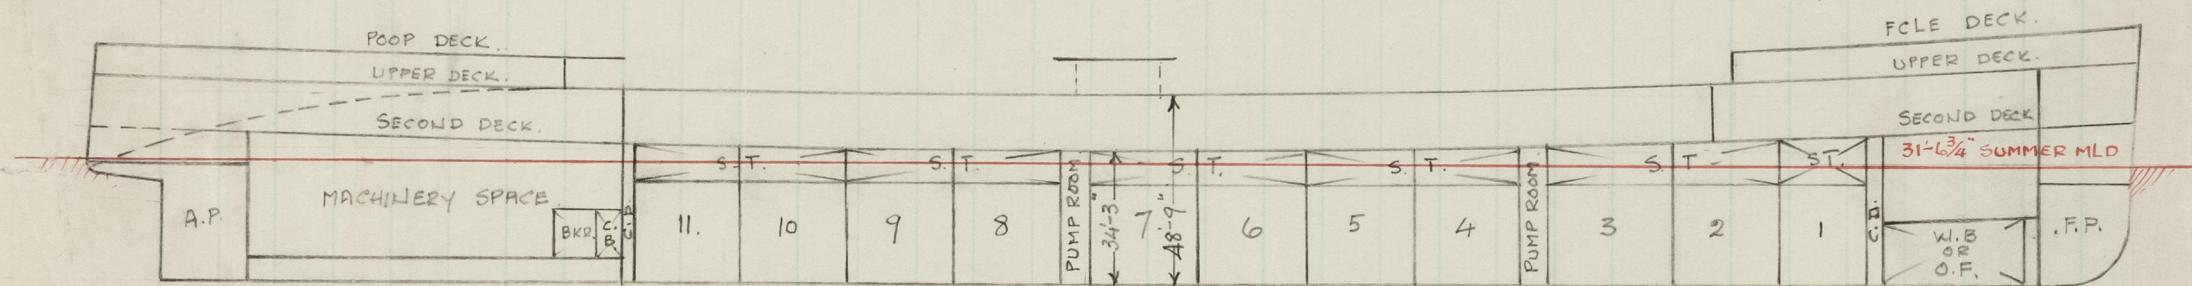

© 2020

Lloyd's Register
Foundation

004486-004488-0201