










# PROFILE AND DECK PLANS

N<sup>o</sup> 569 "BURY."

DIMENSIONS 265'-0" B.P. x 35'-10" x 18'-6" MLD

SCALE 3/8" = 1 FT

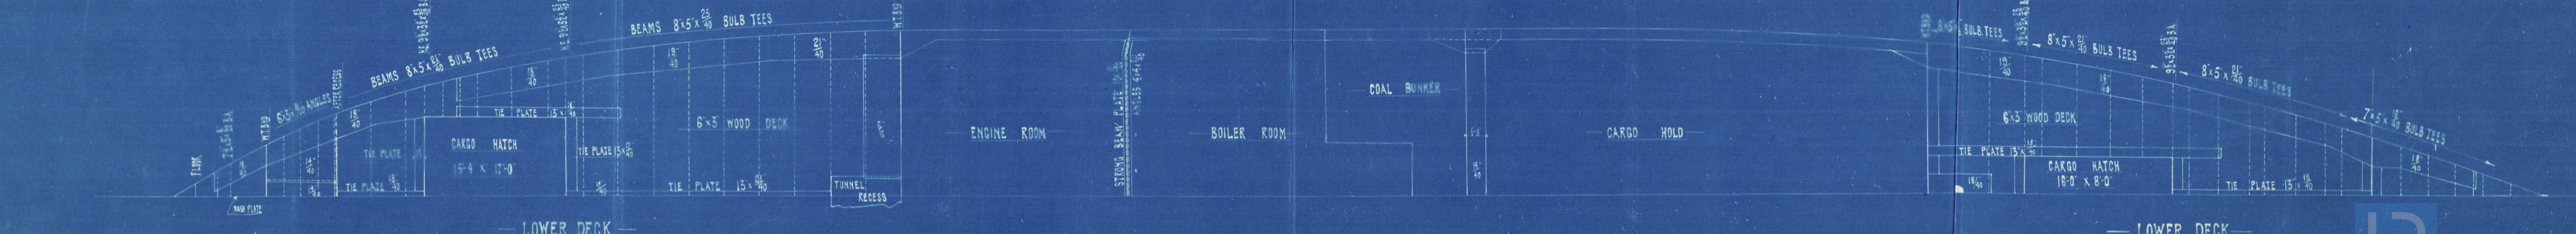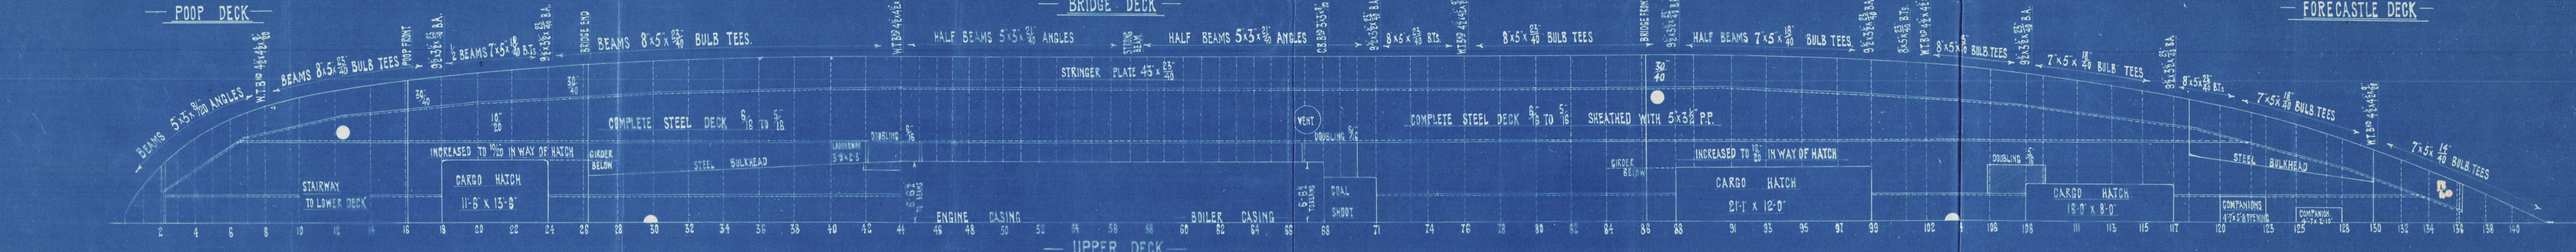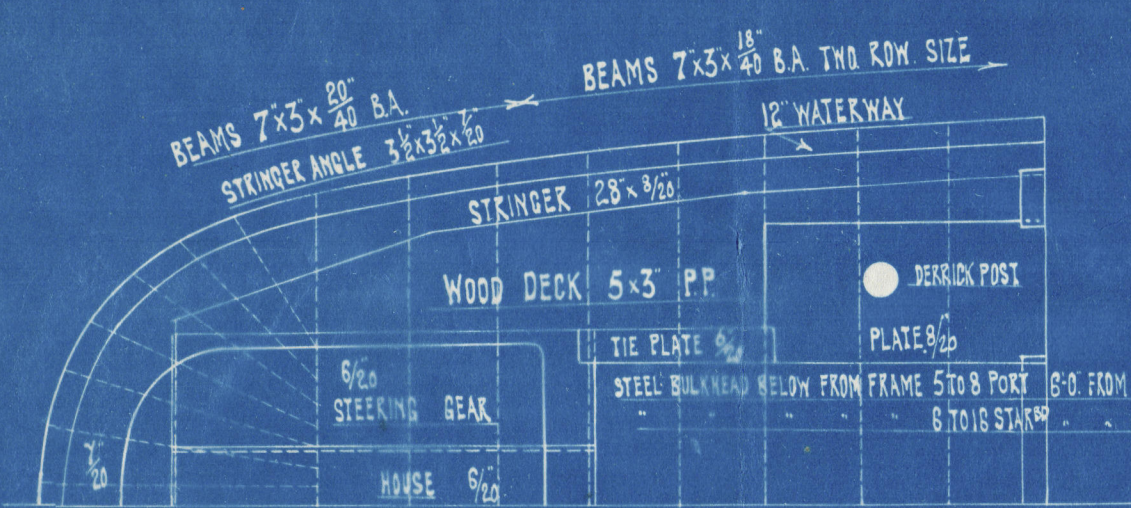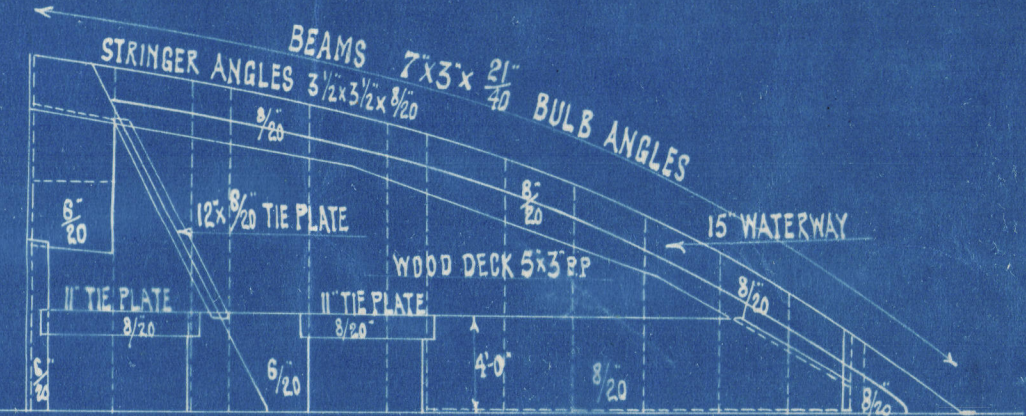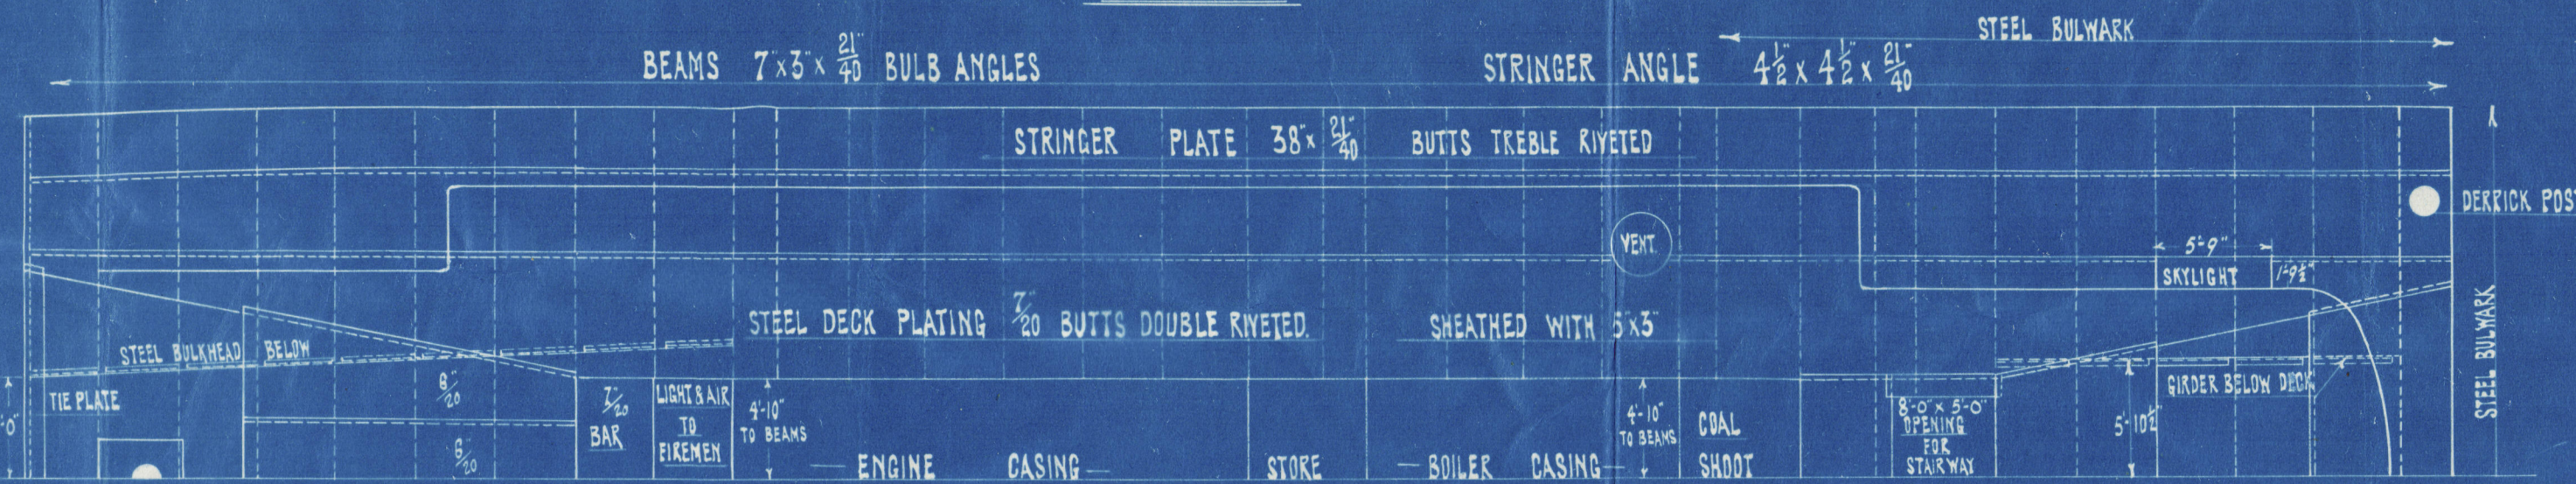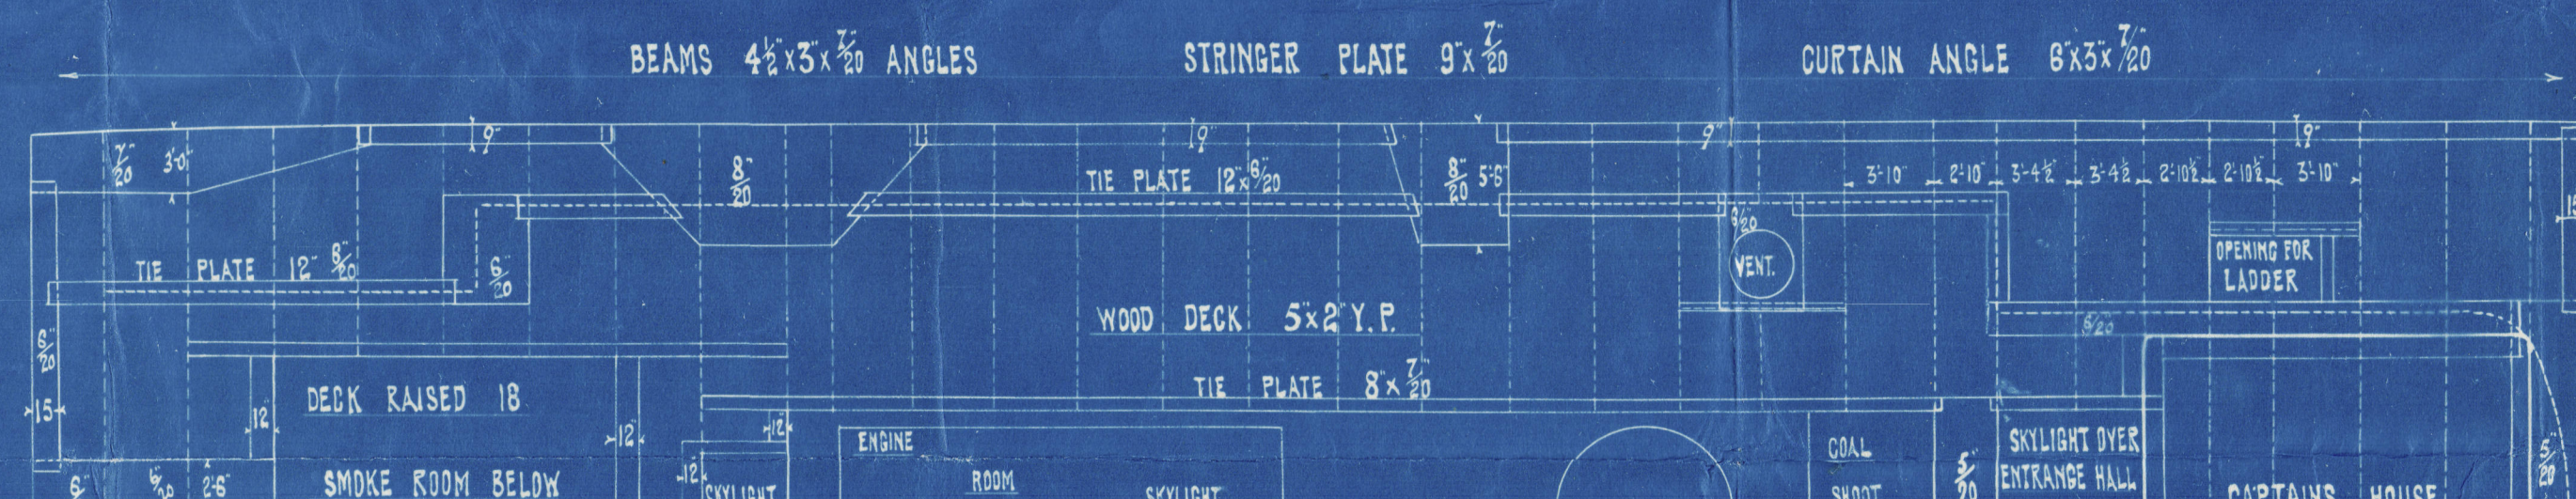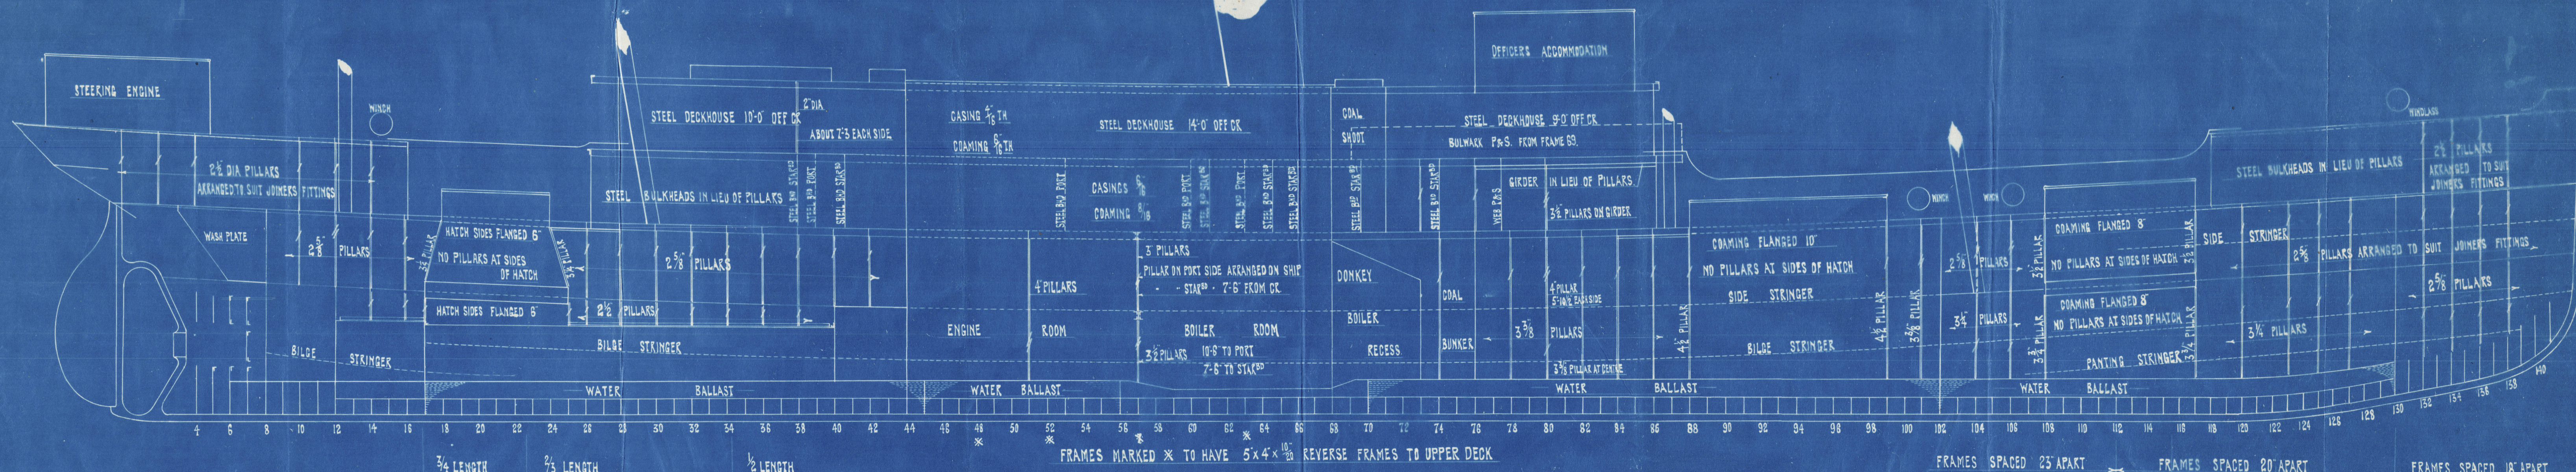



Earle's Shipbuilding & Engineering Co. Ltd  
Nos 564. 565. 568. 569 and 577

Duplicate

Profile and Deck Plans.

No 569 S.S. "Bury." *Hull Rpt -*  
23303

RETAIN



© 2020

Lloyd's Register  
Foundation

201496-204501-2058