

31 DCL 1926

PROTECTION PLATES AT NOSE & TAIL OF RUDDER


SCALE 1 - 1/2 FULL SIZE



AT NOSE



AT TAIL

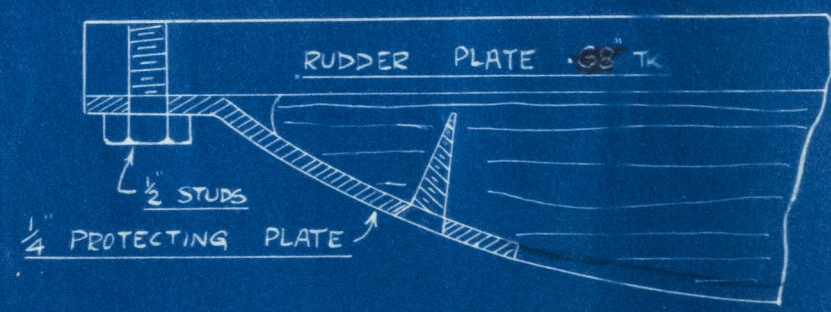

004512-004519-0199




tion Plates at Nose  
ail of Rudder.

an Hunter & W. R.

1331 & 1337.

Bag

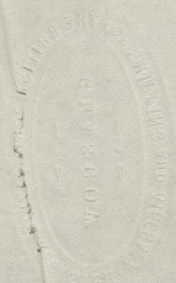

004512-004519-0199



© 2020

Lloyd's Register  
Foundation