


BOAT DECK

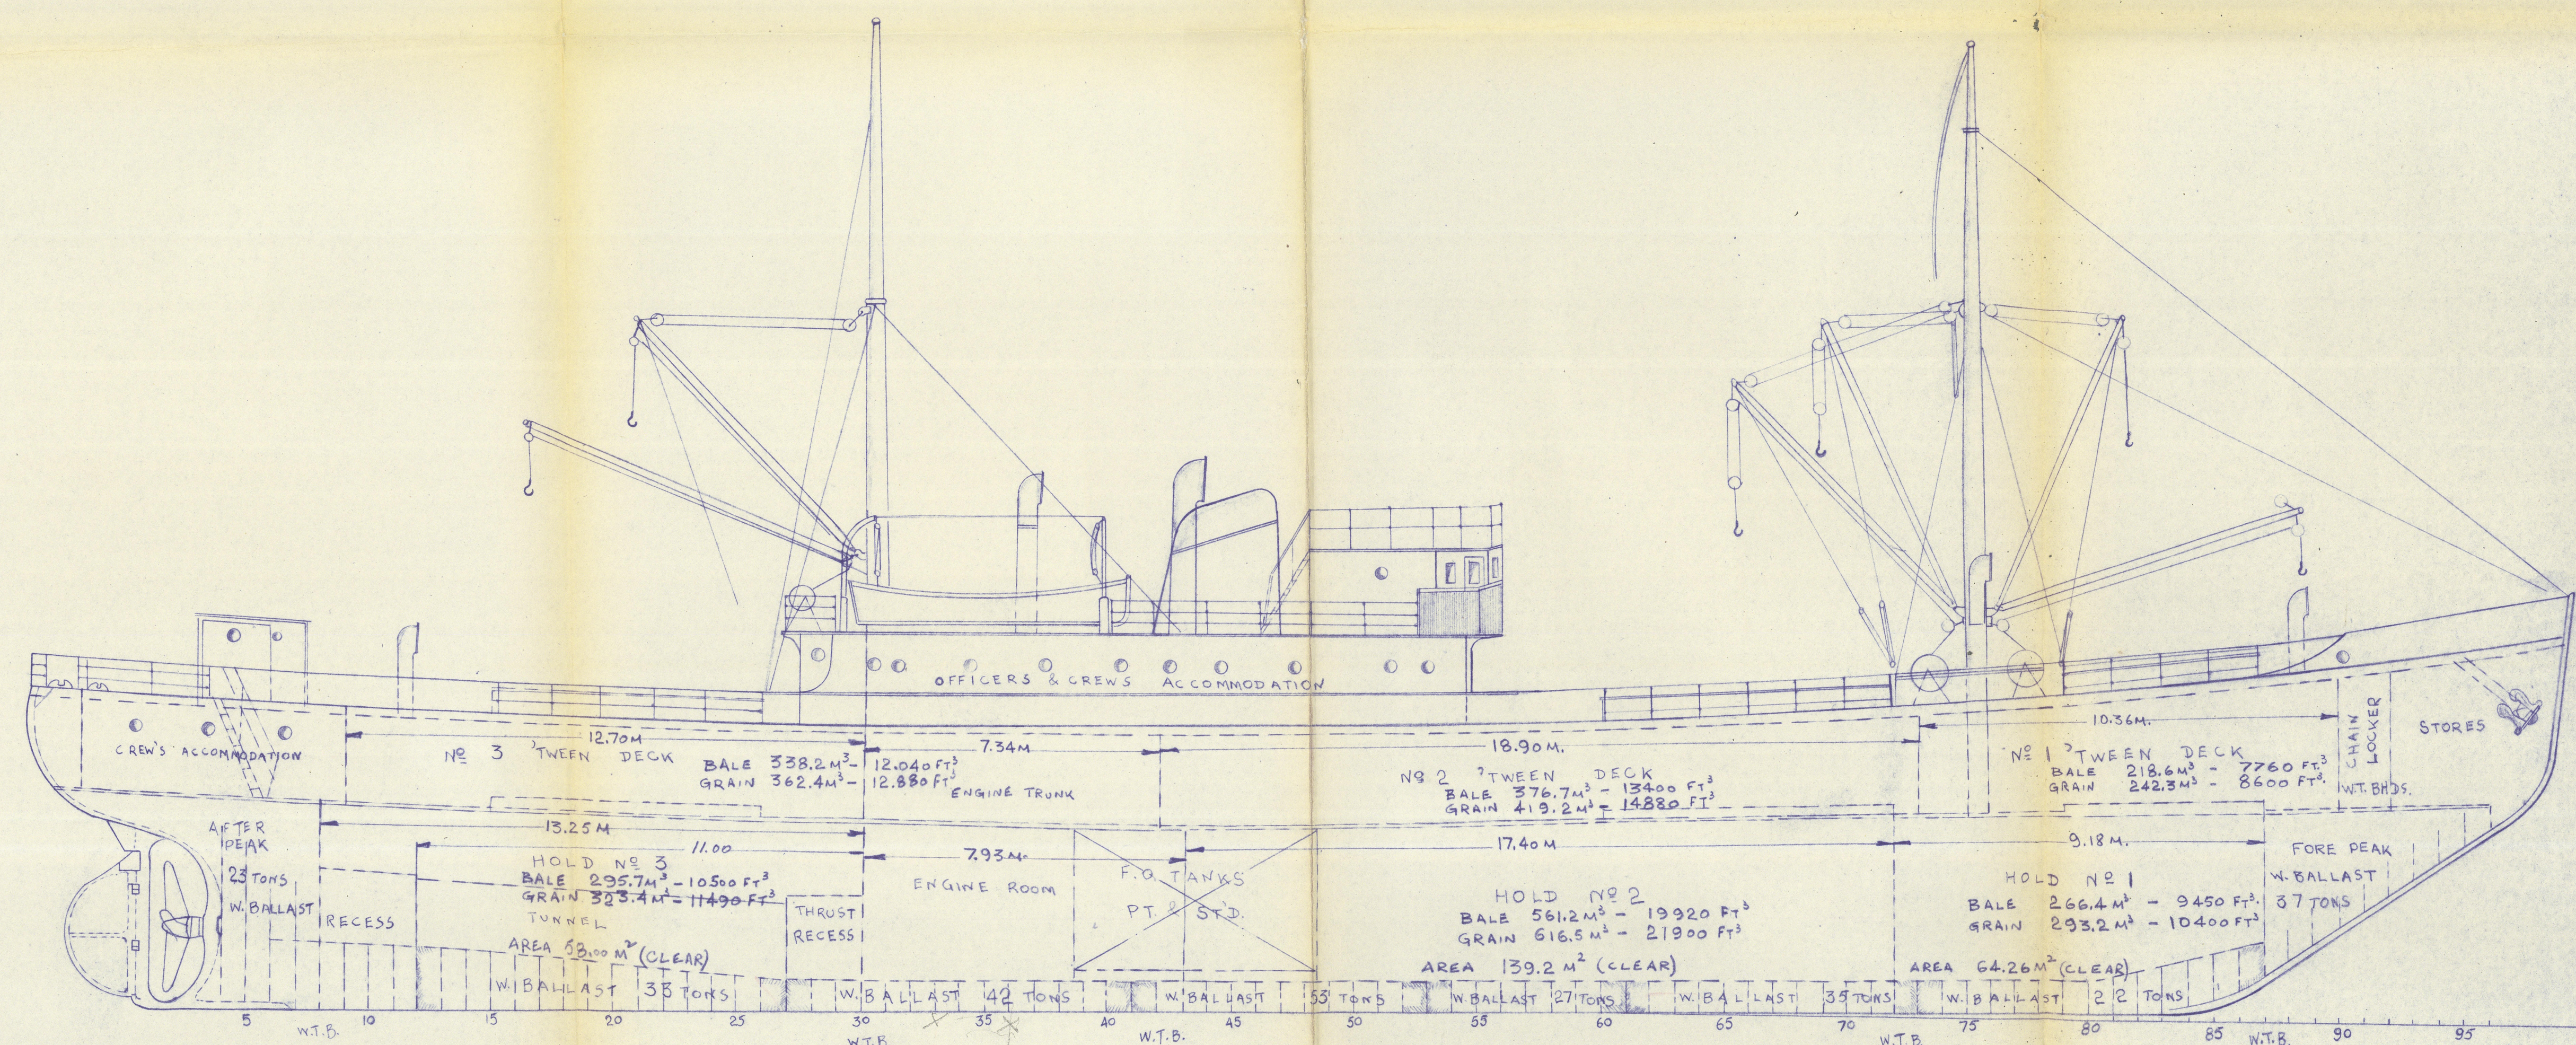

HOLD CAPACITIES:-

NO OF HOLD	BALE		GRAIN	
	M ³	FT ³	M ³	FT ³
Nº 1 TWEEN DK.	218.6	7760	242.3	8600
Nº 1 HOLD	266.4	9450	293.2	10400
Nº 1 HATCH	11.0	388	11.0	388
TOTAL	496.0	17598	546.5	19388
Nº 2 TWEEN DK.	376.7	13400	419.2	14880
Nº 2 HOLD	561.2	19920	616.5	21900
Nº 2 HATCH	19.5	692	19.5	692
TOTAL	957.4	34012	1055.2	37472
Nº 3 TWEEN DK.	338.2	12000	362.4	12880
Nº 3 HOLD	295.7	10560	323.4	11500
Nº 3 HATCH	17.2	610	17.2	610
TOTAL	651.1	23170	703.0	24990
GRAND TOTAL	2104.5	74780	2304.7	81850


DIMENSIONS

LENGTH B.P.	193'-0" = 58.825M
BREADTH (MLD)	32'-0" = 9.753M
DEPTH (MLD) (UPPER DK.)	22'-8" = 6.909M
DEPTH (MLD) (SECOND DK.)	15'-2 1/2" = 4.635M

M/S "MANDO"

GENERAL ARRANGEMENT PLAN

SCALE 1:100

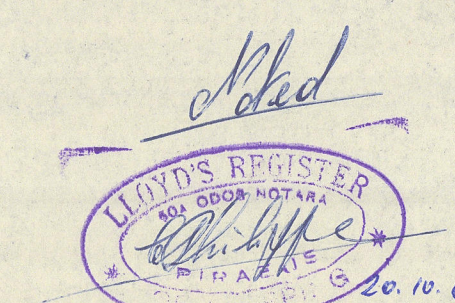

C.A. STEPHANIDES

NAVAL ARCHITECT

PIRAEUS SEPT. 1960



© 2020
Lloyd's Register
Foundation