
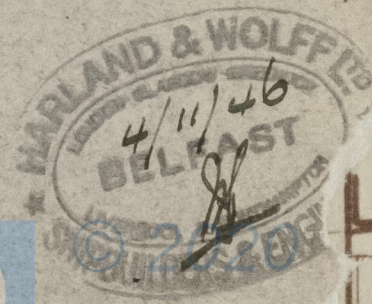


8 NOV 1946

Nº 1364.

DETAILS OF CENTRE GIRDER TRIPPING BKTS.

SCALE:- $\frac{1}{2}$ " = 1 FOOT.

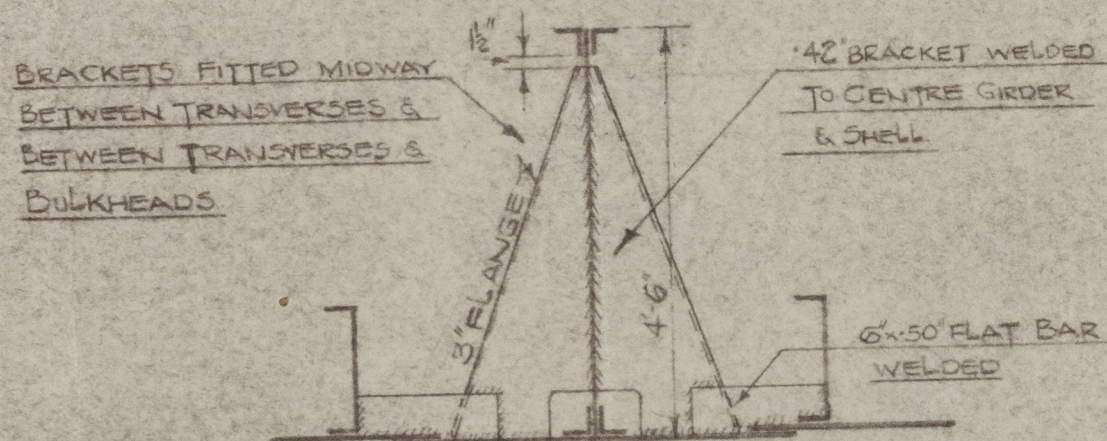

004534-004540-0147

Lloyd's Register Foundation


No. 1364

TITLE. Details of centre

Guide Tripping Brackets

DATE APPROVED 8/11/46

Be. p. 10

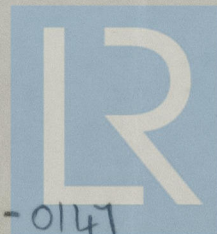

© 2020

Lloyd's Register
Foundation

004534-004540-0147