

# M.V. "DORABELLA"

## GENERAL ARRANGEMENT.


SCALE  $\frac{1}{4}'' = 1 \text{ FOOT}$

### DIMENSIONS


LENGTH B.P. 153'-0" 158'-0" O.A.

BREADTH MLD 23'-3"


DEPTH AT SIDE 11'-6"

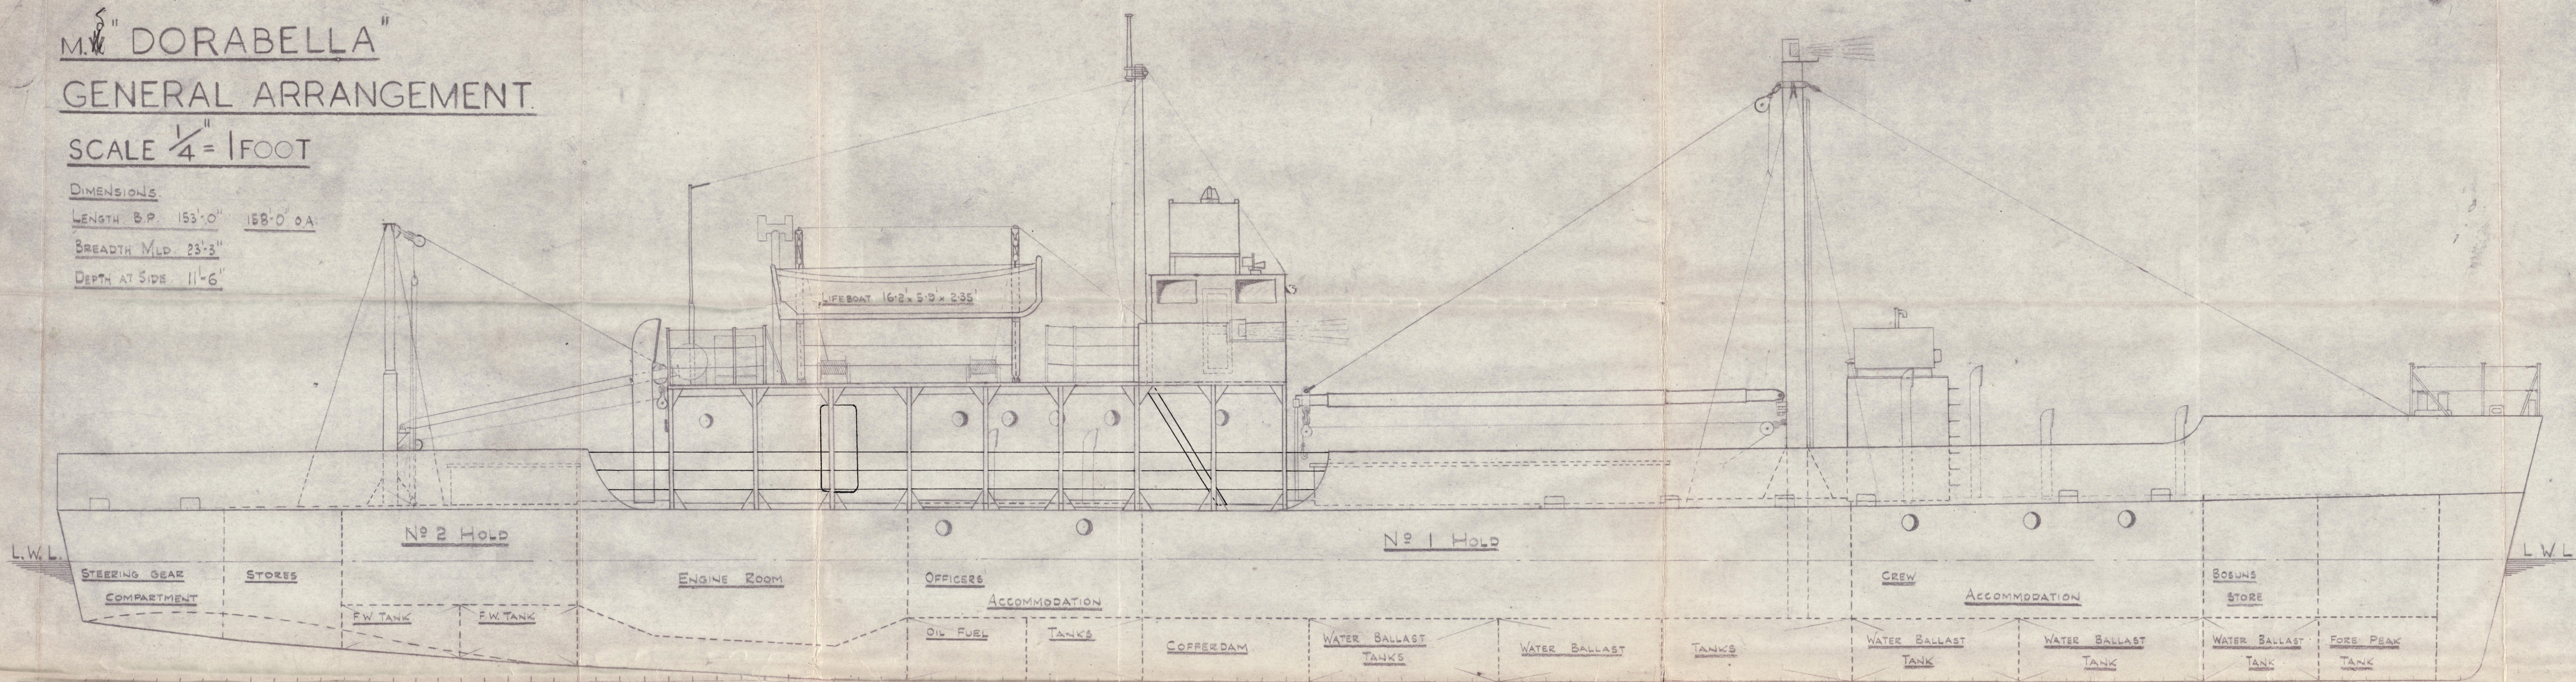

PROFILE

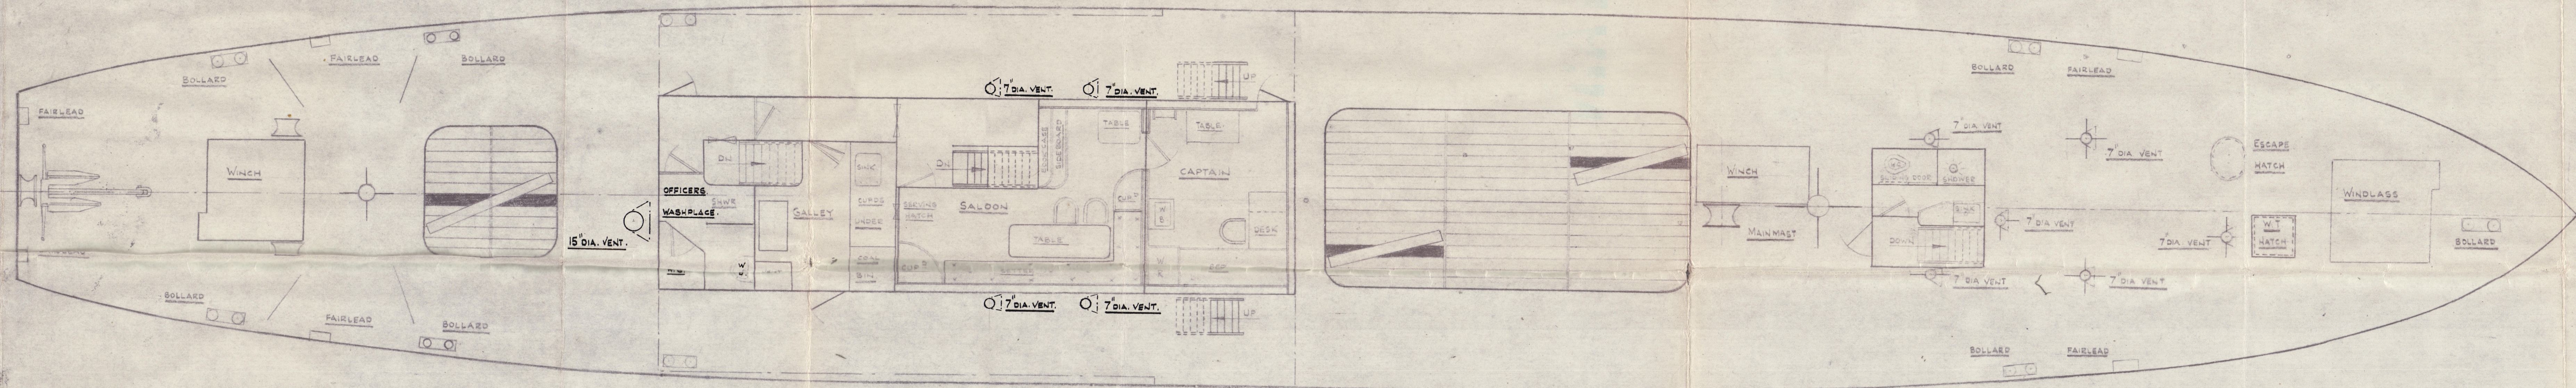

MAIN DECK

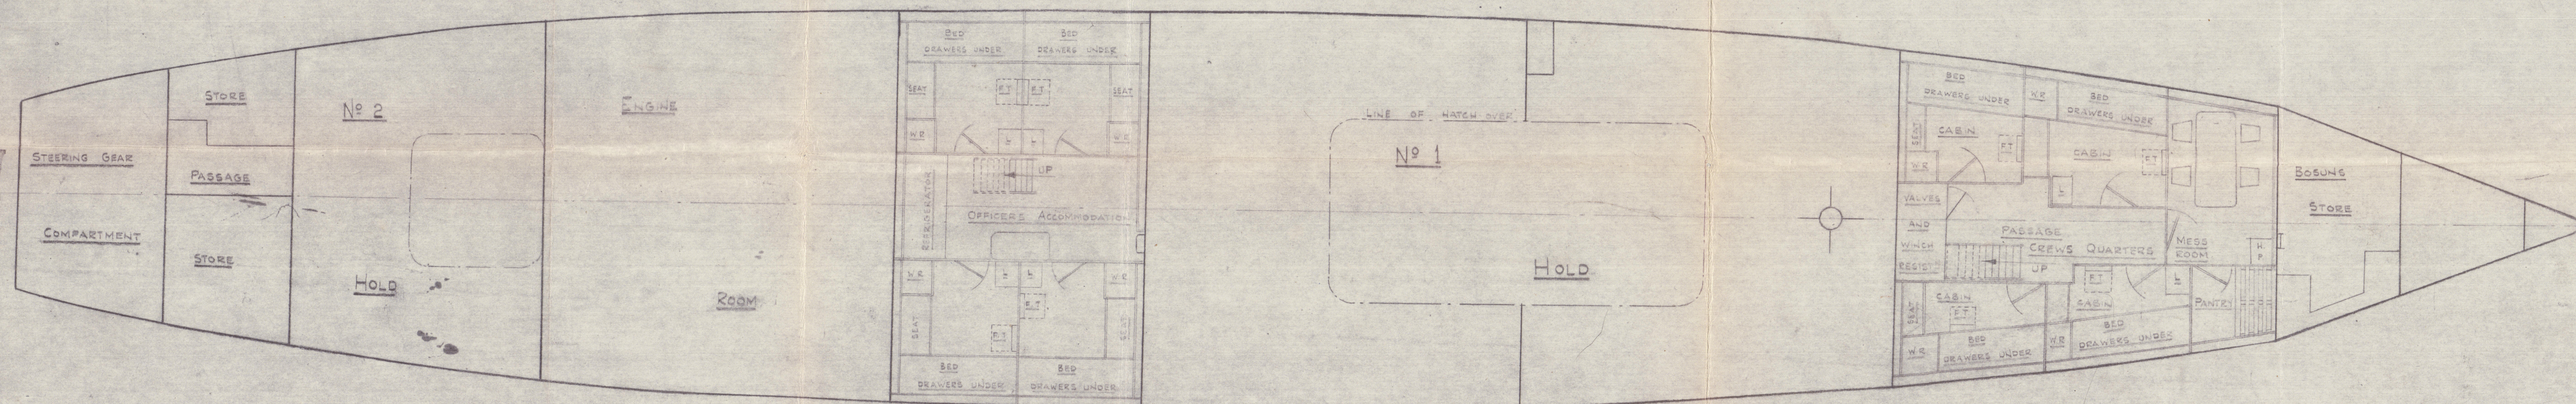

LOWER DECK



"DORABELLA" <sup>1</sup> ★

General arr.

RECORDS DEPT.  
LONDON

2

RETAIN



© 2021

Lloyd's Register  
Foundation

004564-004572-0171