

5-5-48

Nº 12236

R.F.A. WAVE KING - R.F.A. WAVE MONARCH.

PROFILE AND DECK PLAN


SCALE: 1/8" = 1 FOOT.

DIMENSIONS: LENGTH B.P. 465'-0", BREADTH M.L.D. 64'-0", DEPTH M.L.D. 35'-6"


TO CLASS 100 A1.

CARRYING PETROLEUM IN BULK.
LONGITUDINAL FRAMING AT BOTTOM AND AT DECK.



THICKNESSES GIVEN ON DECK ARE APPLICABLE TO 8'-0" HATCHWAY OPENINGS.

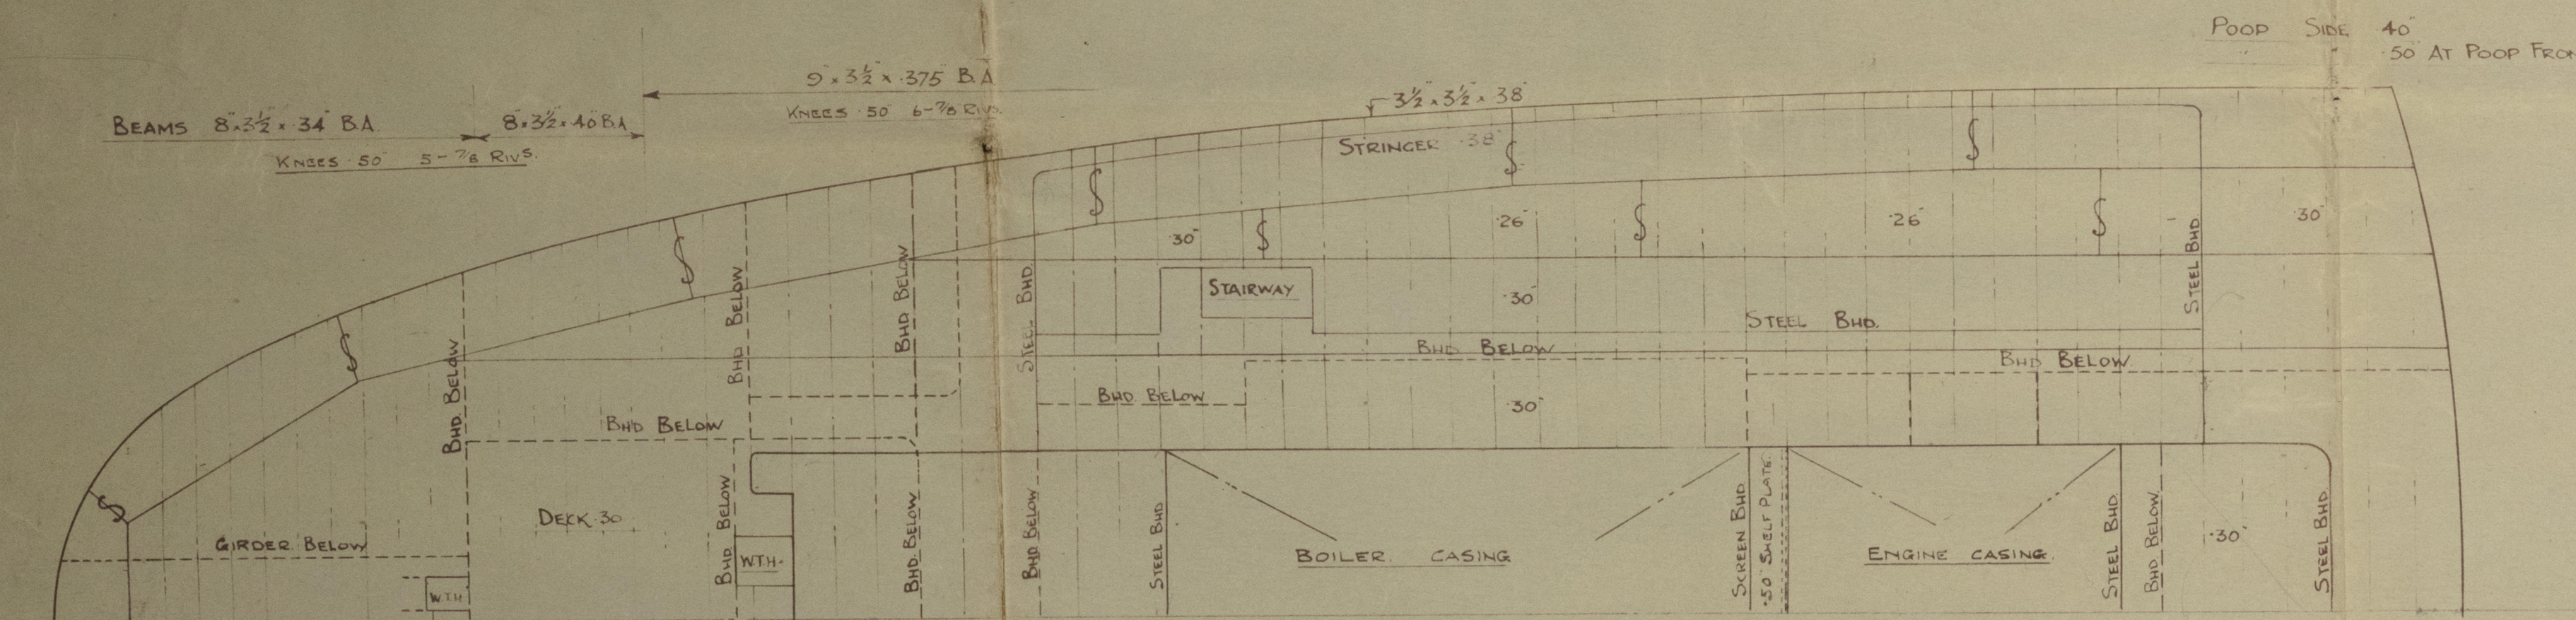


POOP DECK

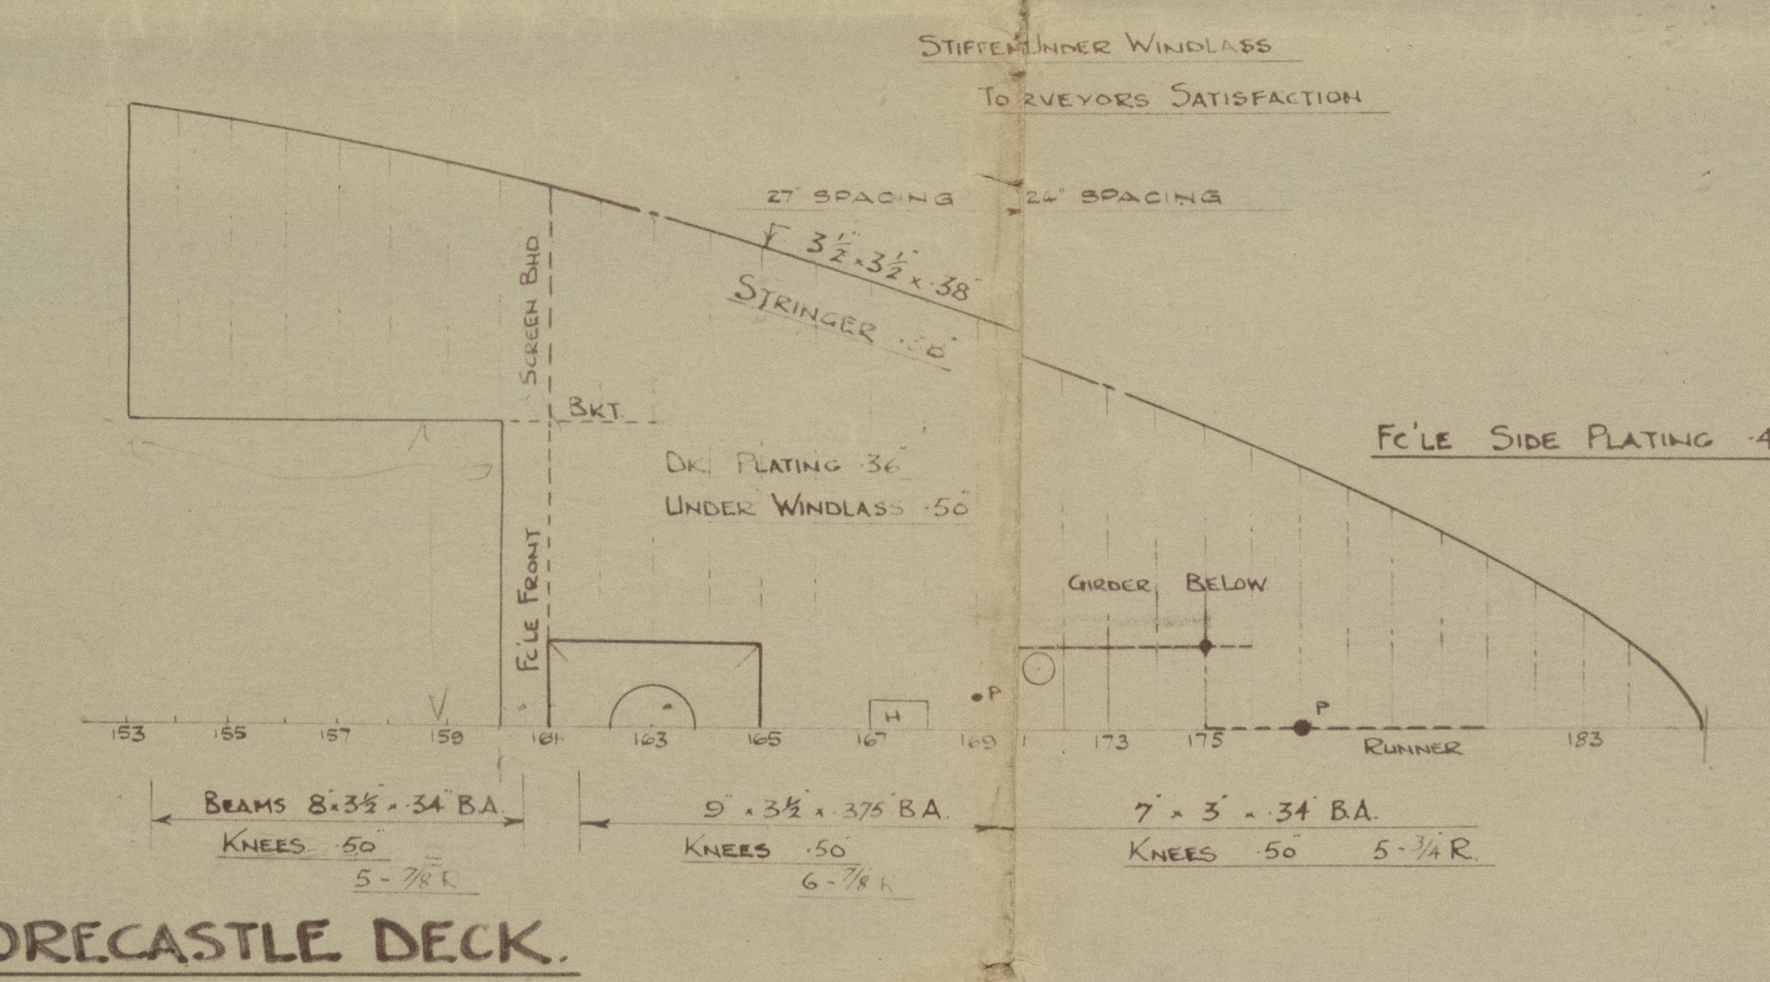


FORECASTLE DECK

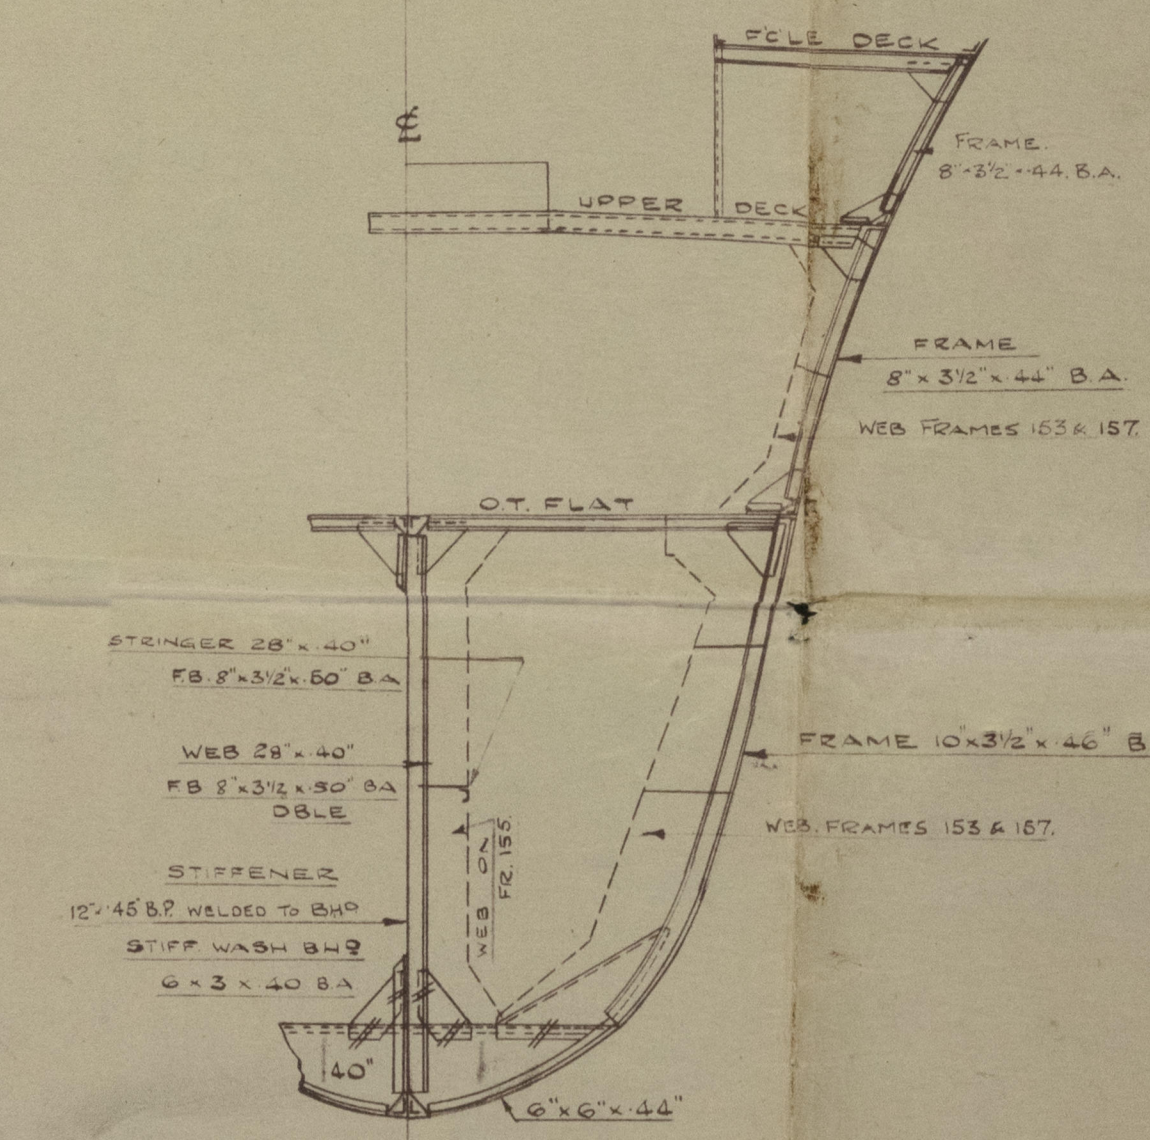 

SECTION THRO FORE HOLD
LOOKING FORWARD

 

UPPER DECK

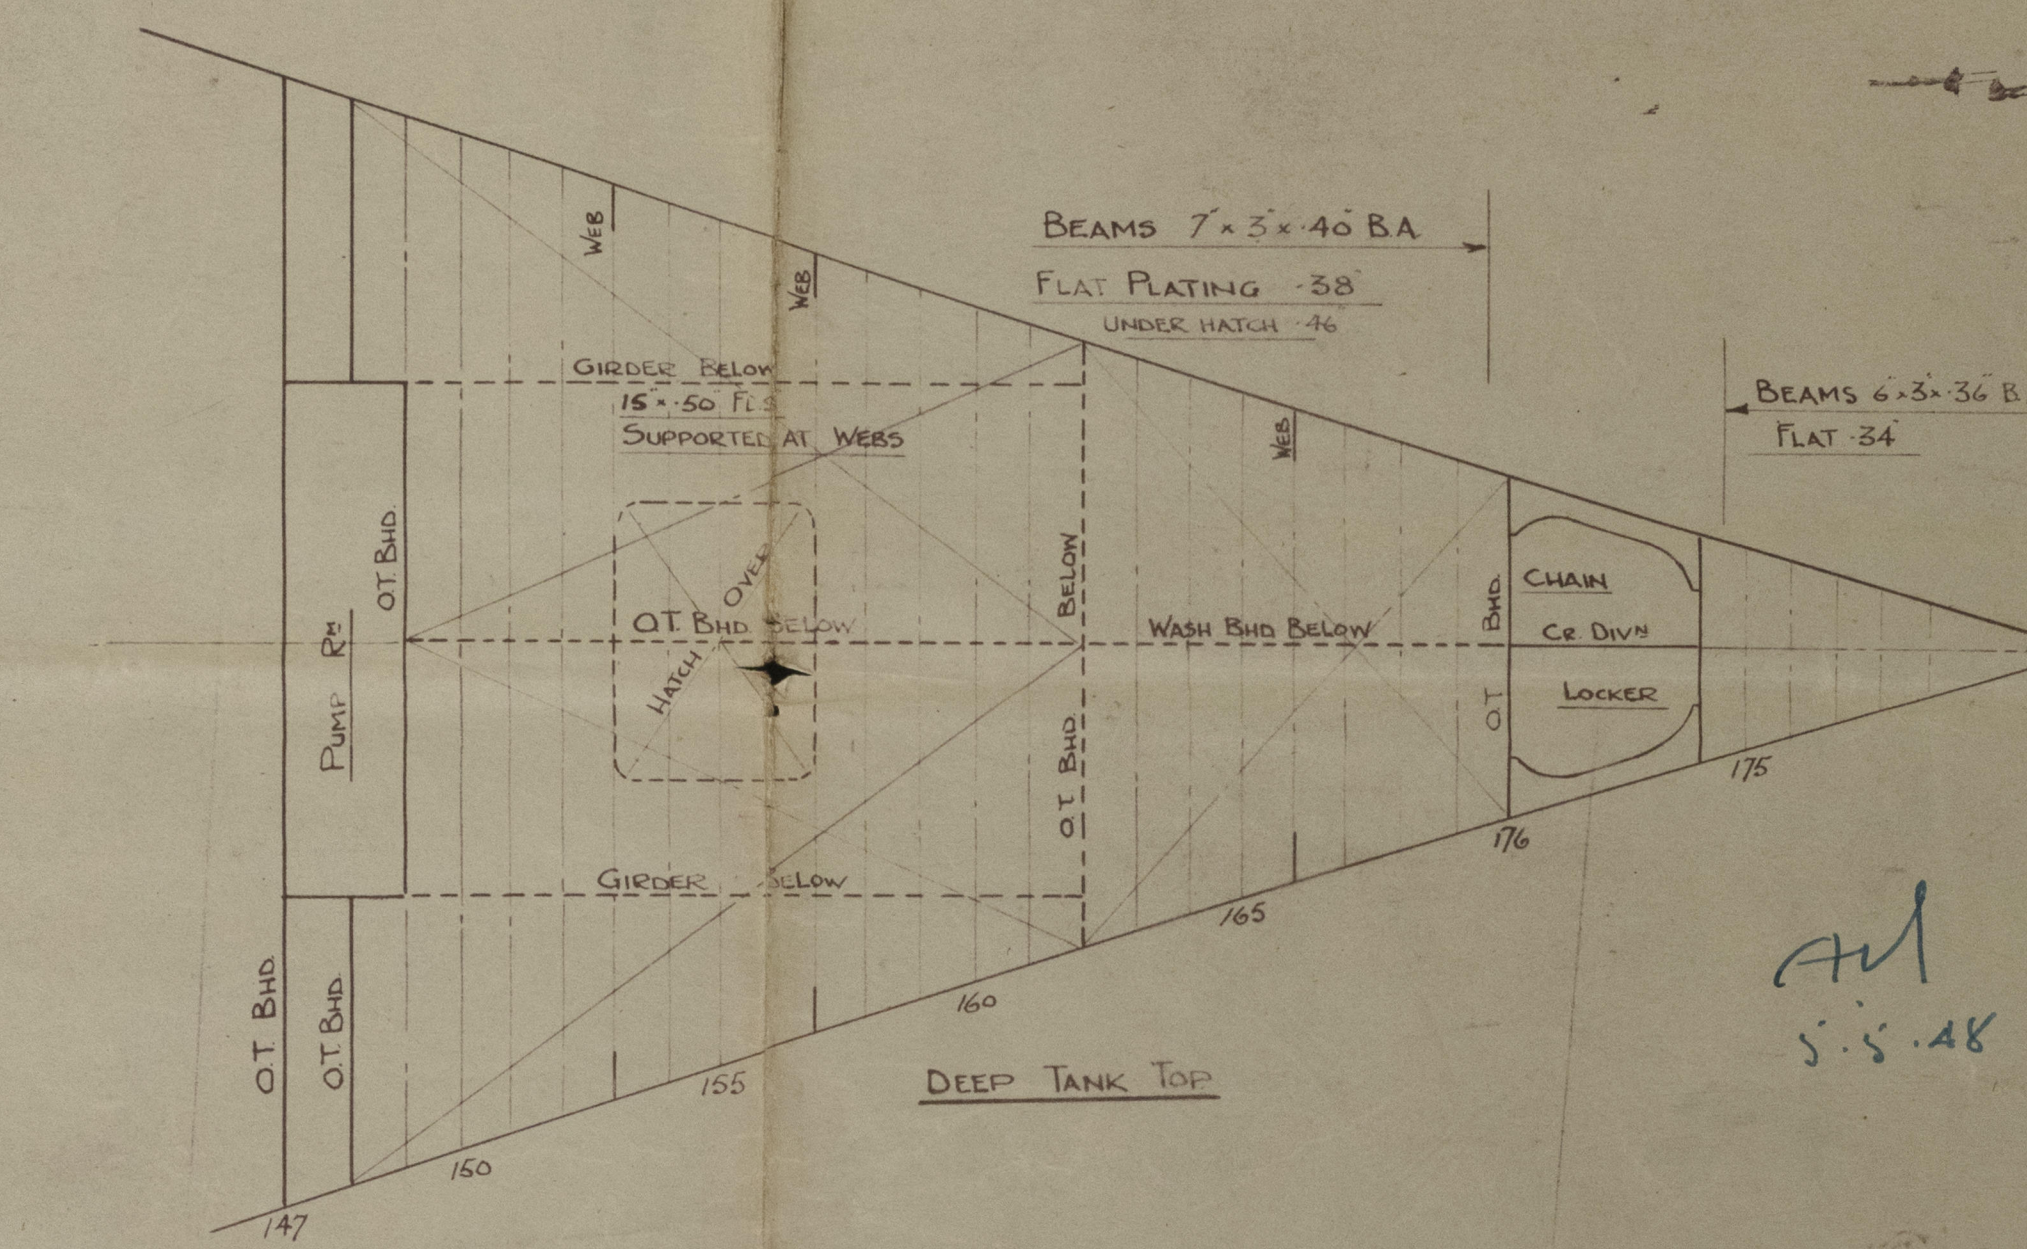

DECK LONGITUDINALS


5-5-48

Profile + Deck
NOEMA
EX

"Wave Monarch" ★

GLASGOW REPORT No. 74046

RECORDS DEPT.
LONDON

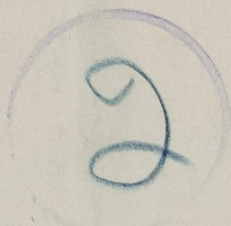

RETAIN

© 2020

004653-004661-0074

Lloyd's Register
Foundation