


GLOUCESTER



OF	OF	OF	OF	CROSS BUNKERS
SIDE TANKS			OF WB	
SIDE TANKS			OF WB	
OF	OF	OF	OF WB	

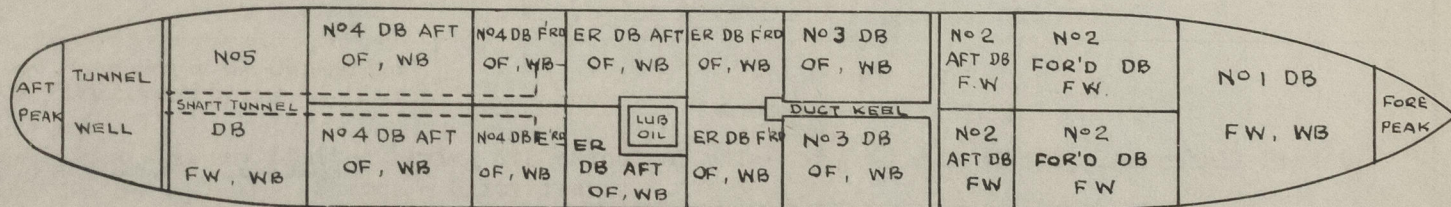

© 2020

Lloyd's Register
Foundation

004653-004661-0237