


M.V. "HOLMGREN"

METHOD OF ATTACHING ANODES TO HULL

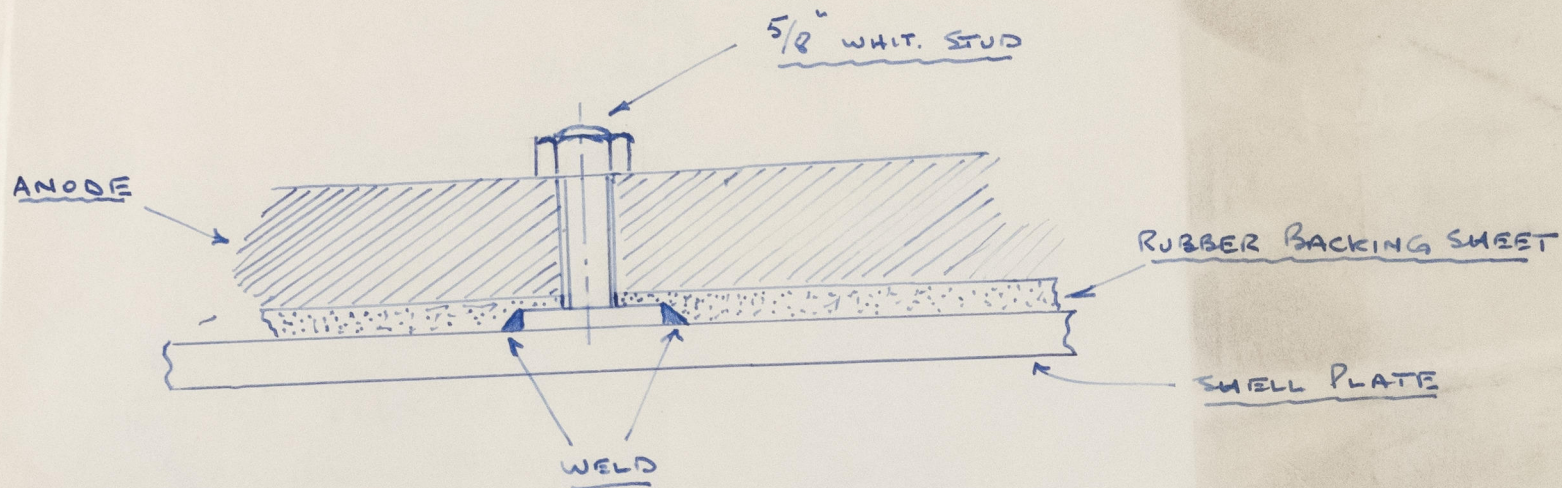

NOT TO SCALE



© 2020

Lloyd's Register
Foundation

004710-004717-0002