


FURNESS' PROPOSED LAKE STEAMER

1-9-25

SKETCH OF OPEN FLOOR CONSTRUCTION TO BE FITTED

ALL FORE AND AFT EXCEPT UNDER ENGINES AND BOILER BEARERS

Scale:  $\frac{1}{2}'' = \text{One Foot}$

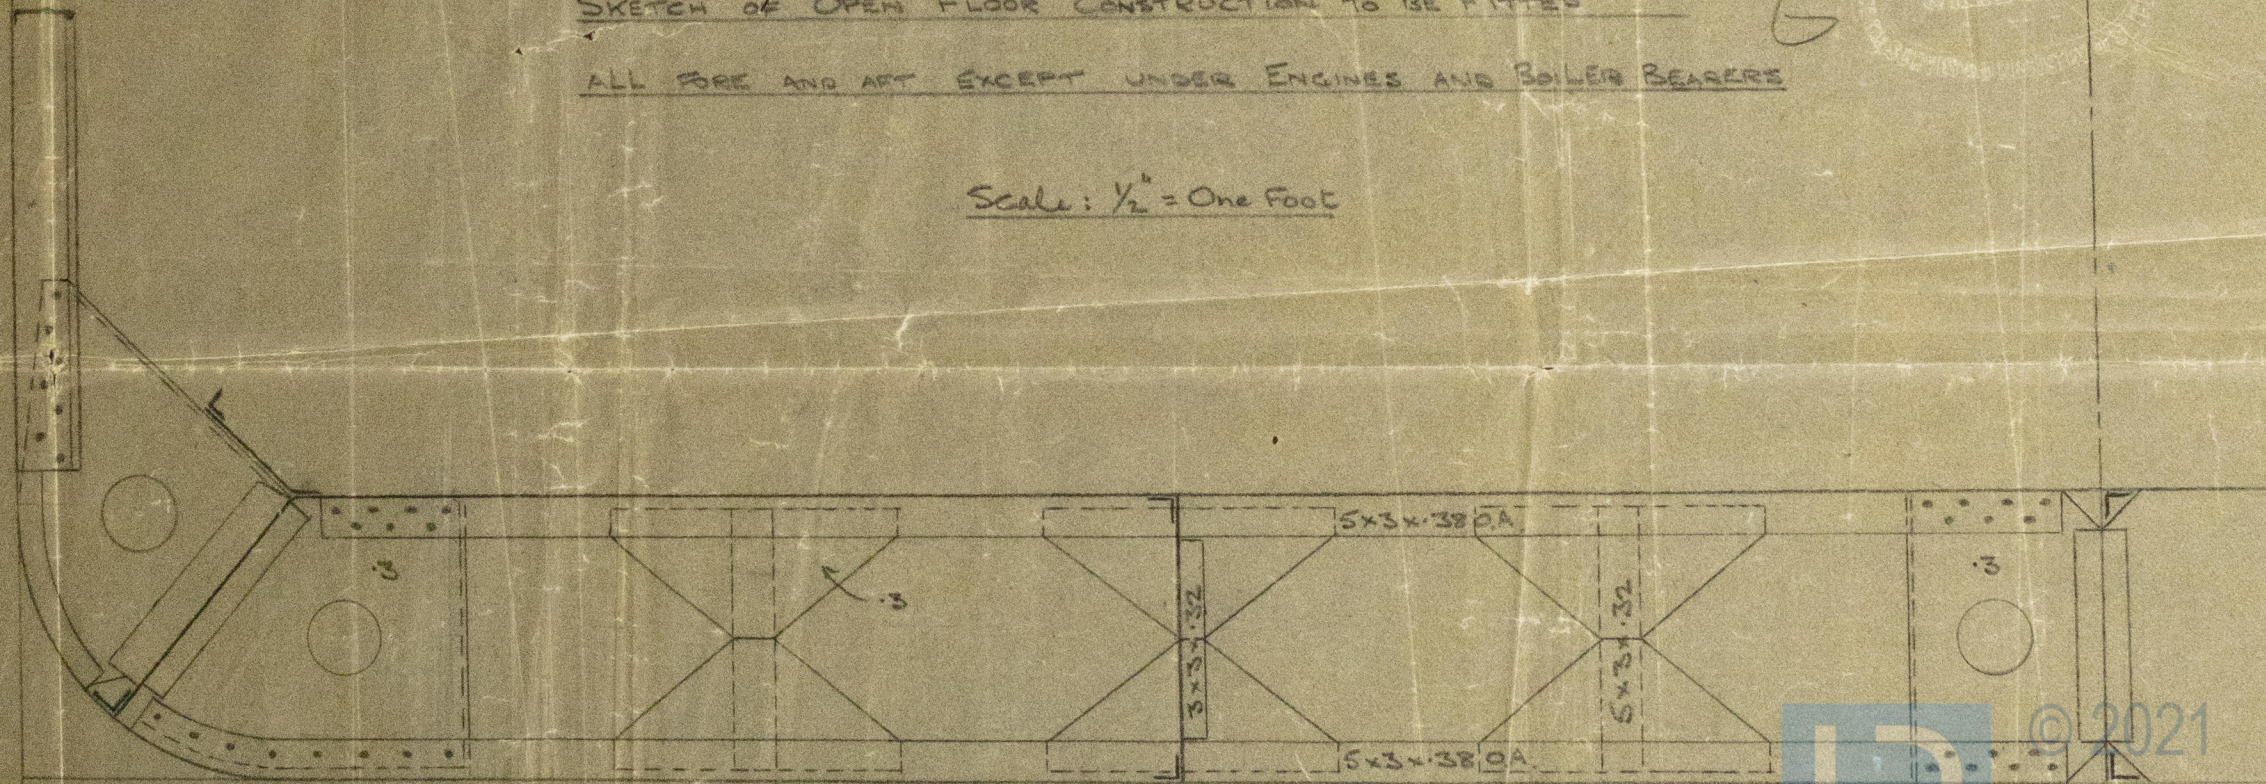

© 2021

Lloyd's Register  
Foundation

004769-004777-0114