


MIDSHIP SECTION.

SEE PROFILE FOR EQUIPMENT.

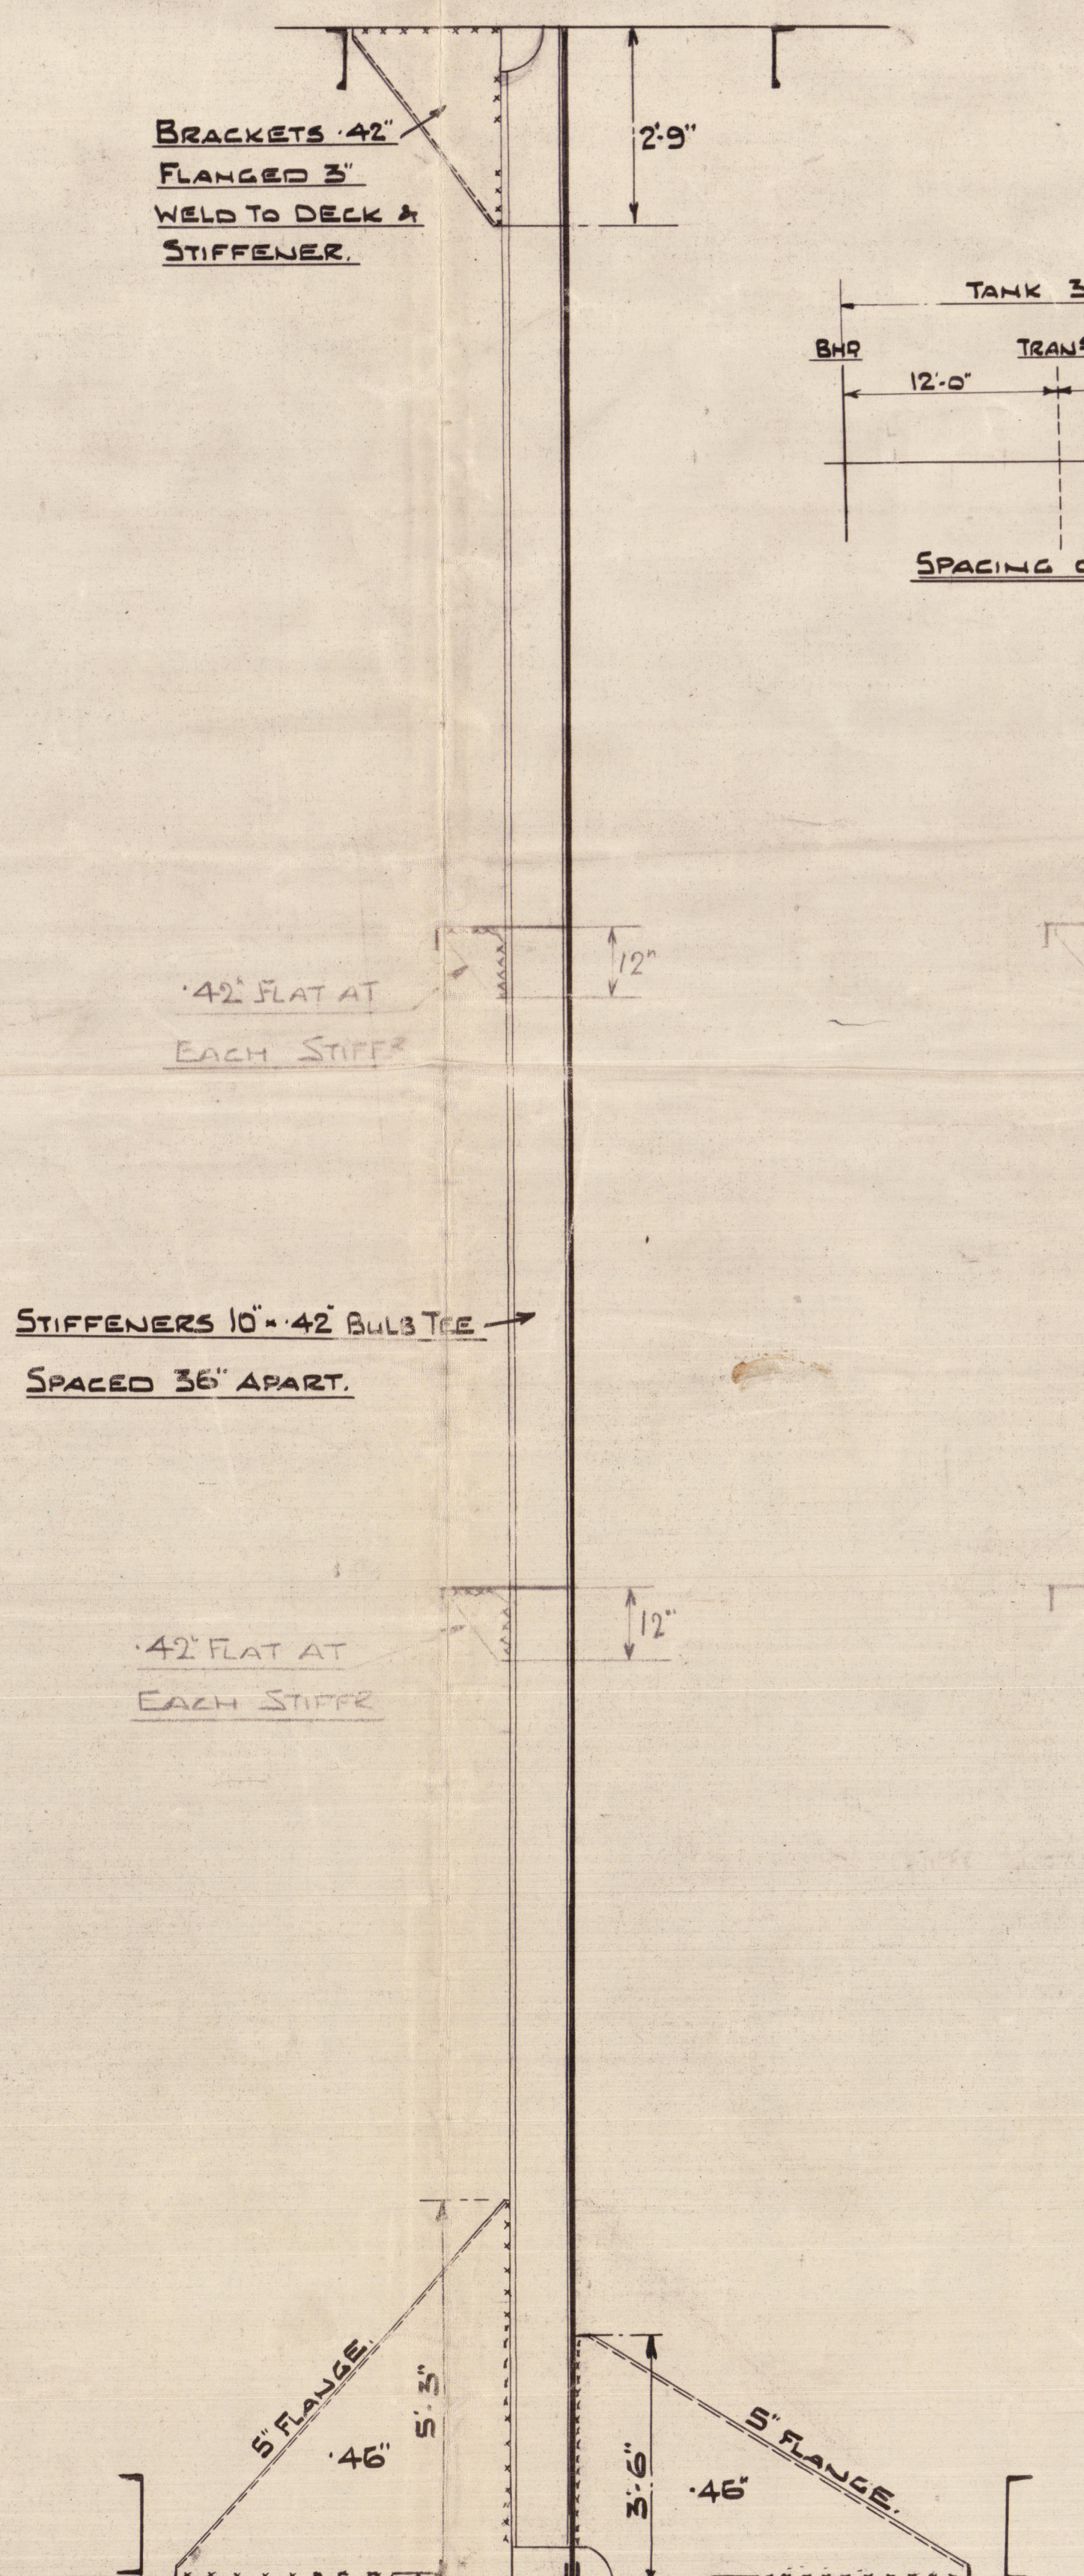

004785-004788-0154

MSU 285A
265

004785-004788-0154




© 2021

Lloyd's Register
Foundation

FURNESS. S. B. CO. LTD

Nº 388

MIDSHIP SECTION.

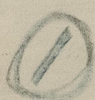

S.S. "Morhwal"
MDB. RPT. No. 17965

S.S.
MDB. RPT. No.

004785-004788-0154



© 2021

Lloyd's Register
Foundation