
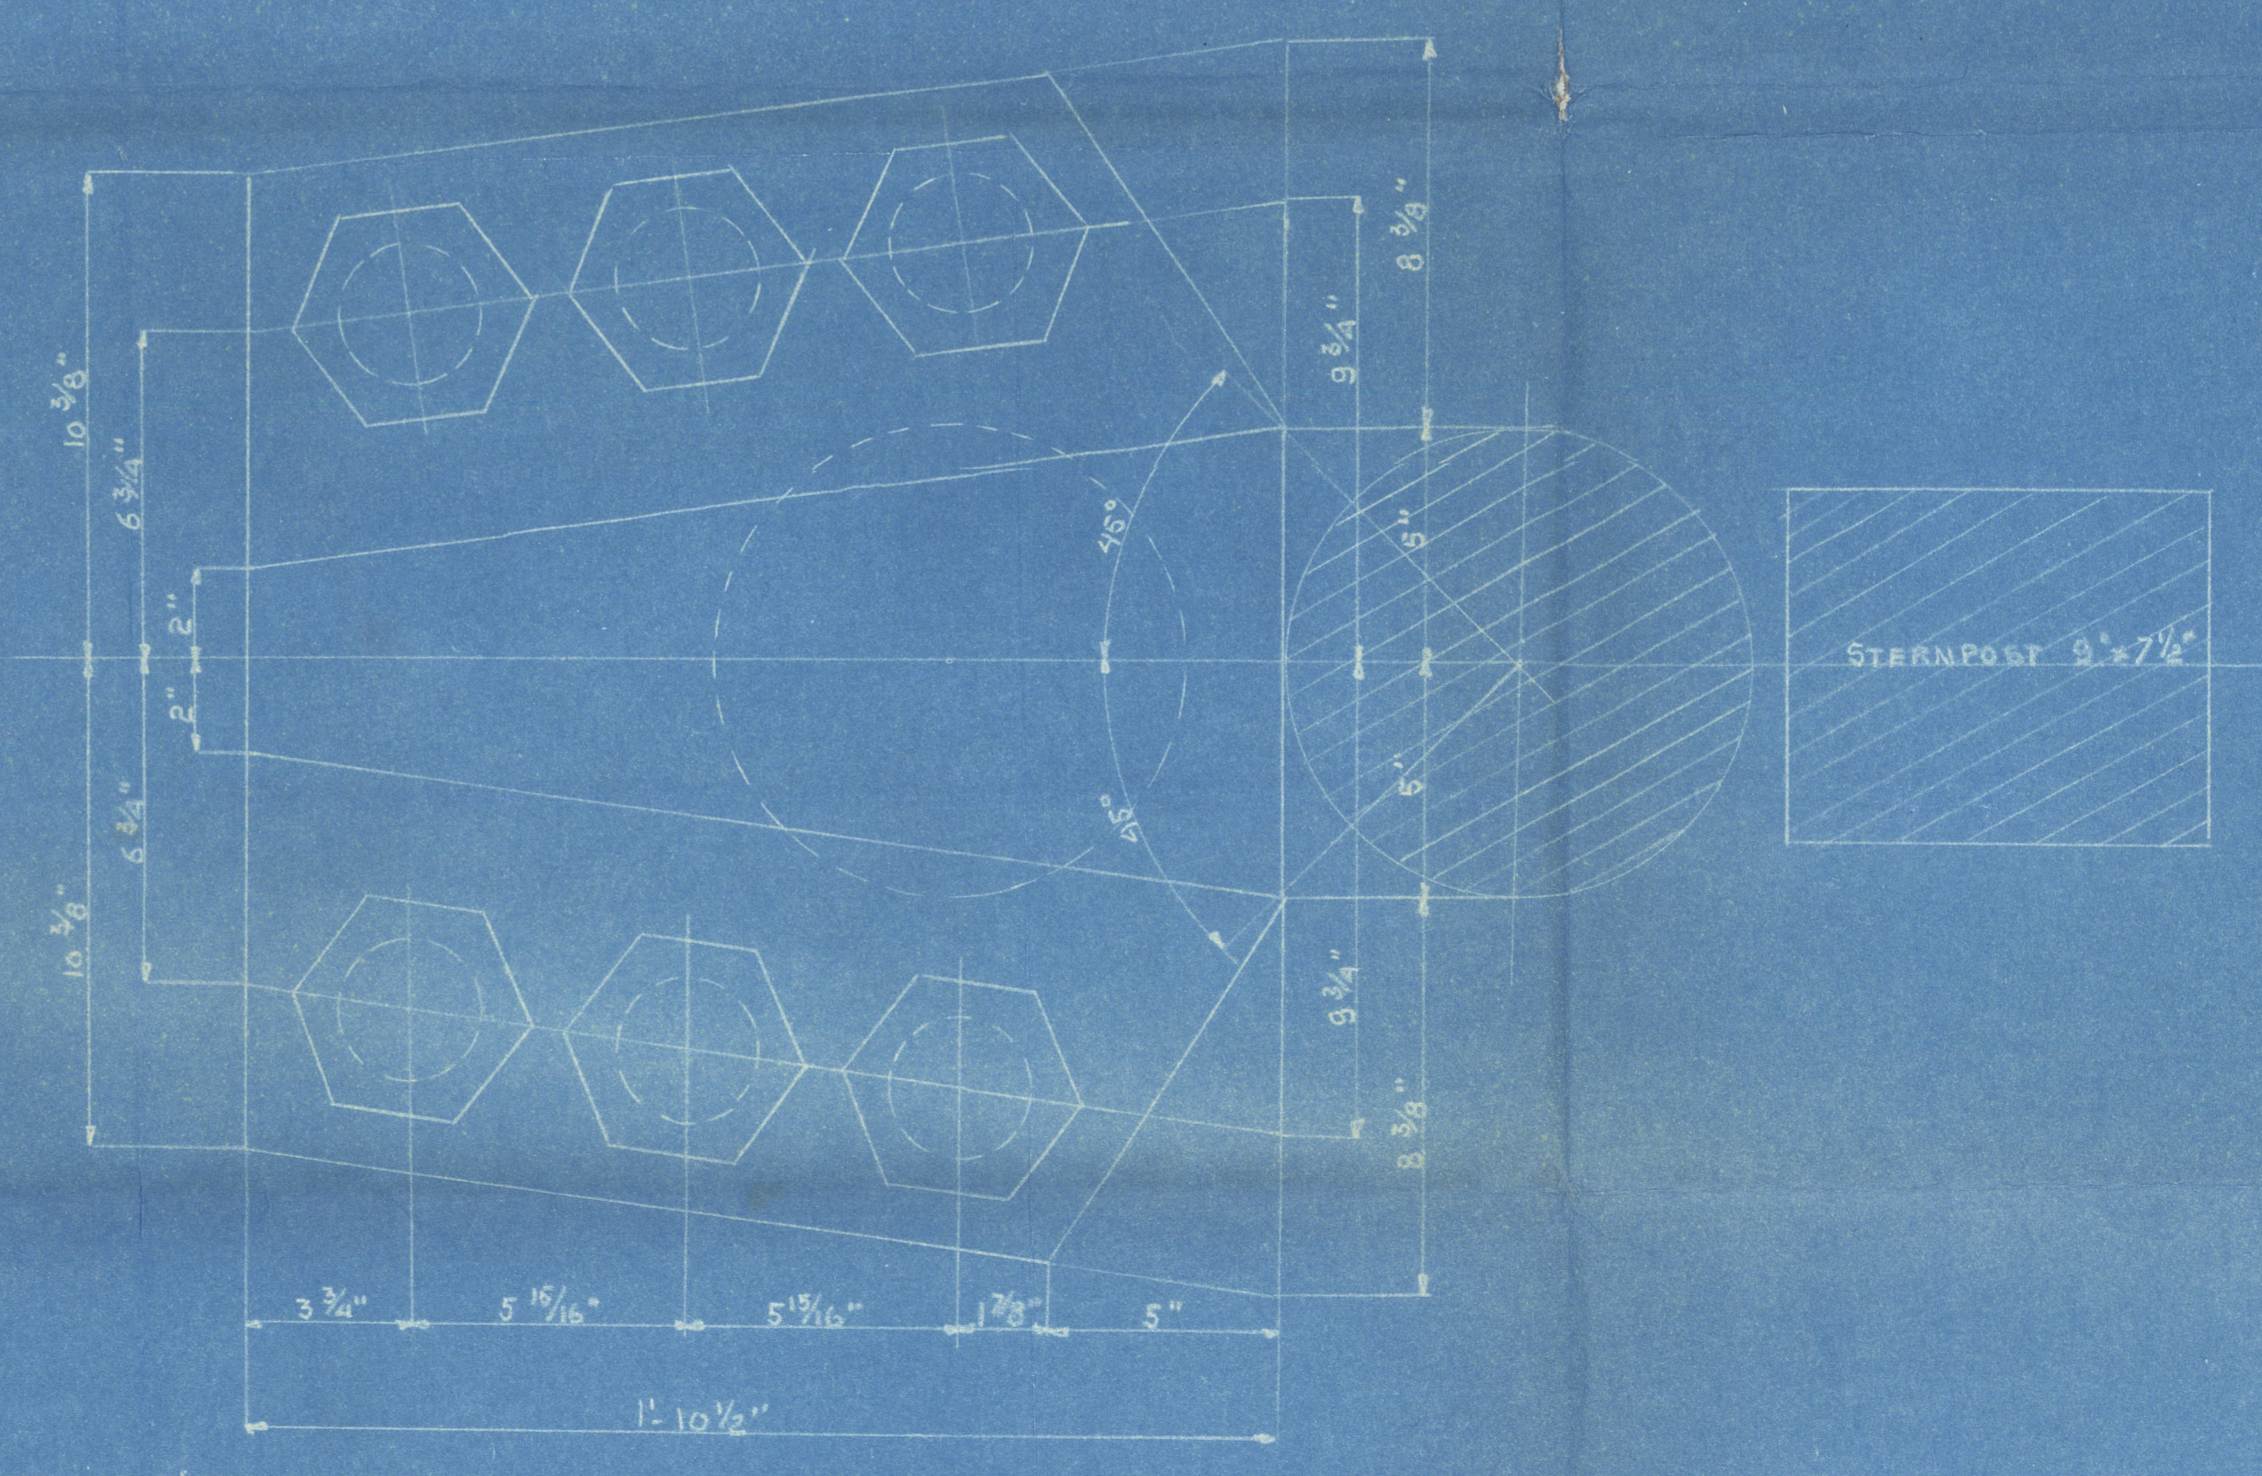


1/4\"/>

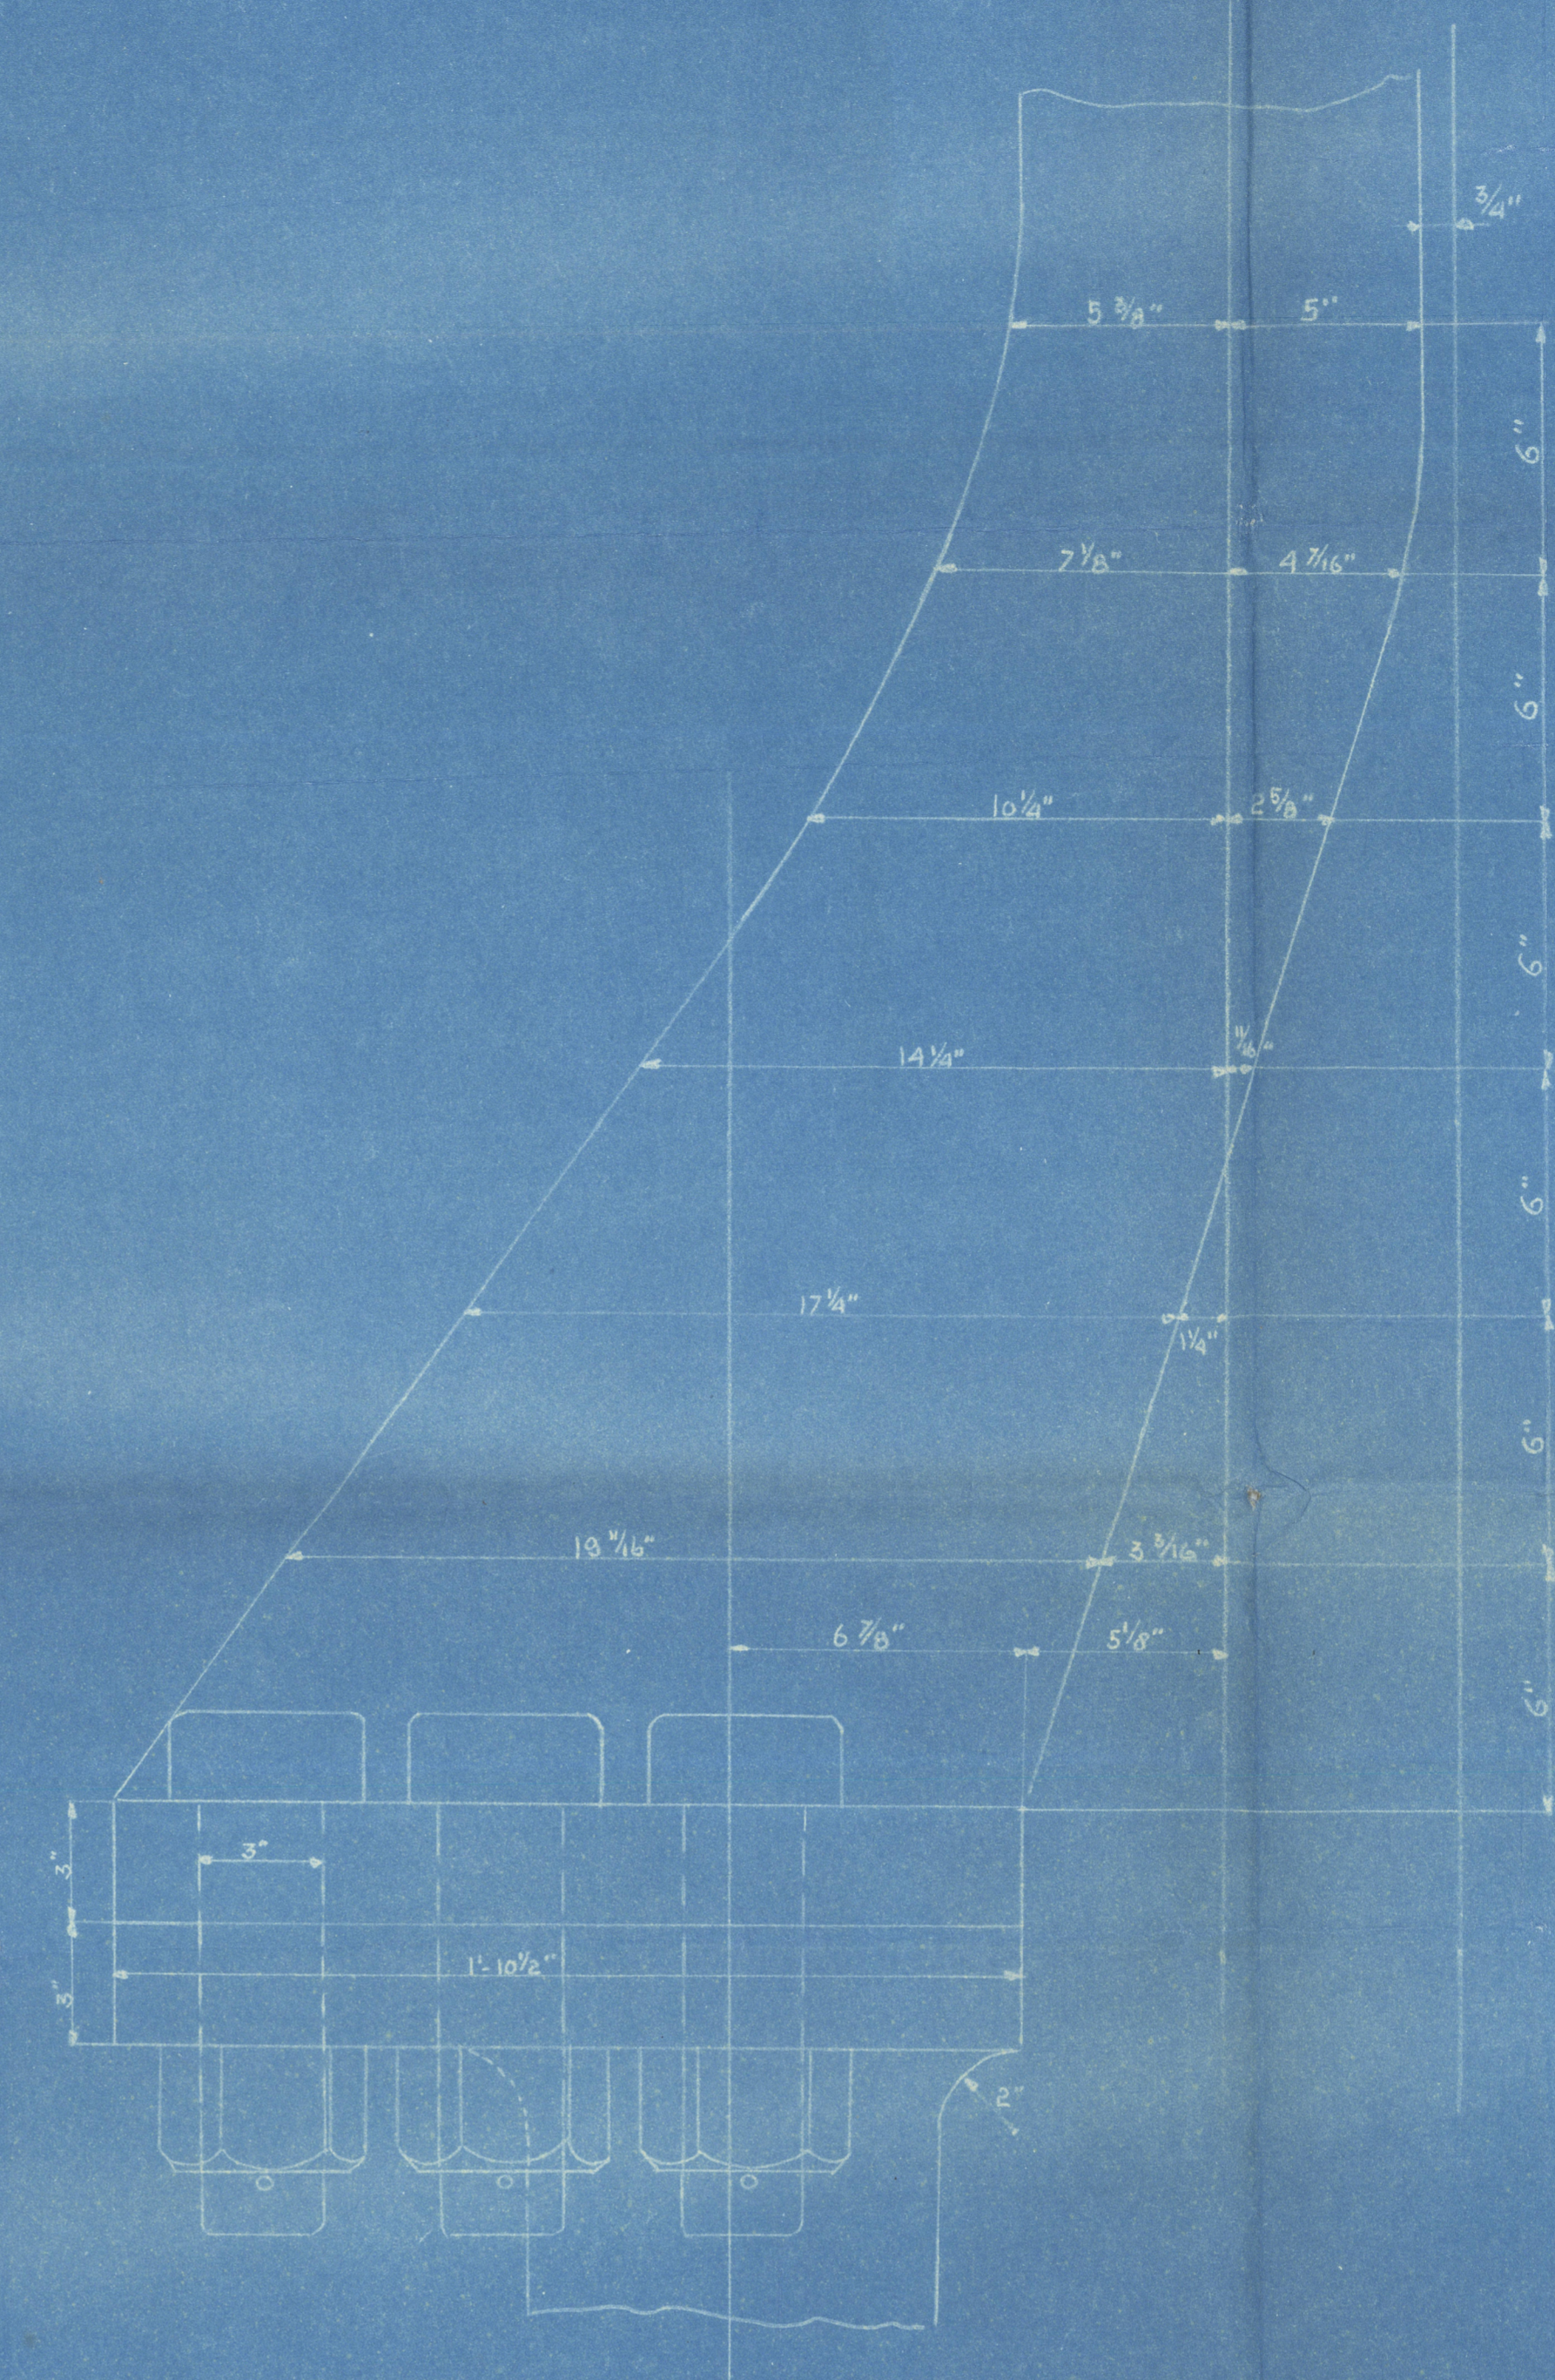

19 JAN 1933  
 ROTTERDAM  
 NEDERLAND  
 ROYAL NEDERLANDSE  
 MARITIEME MUSEUM

|                                |                     |                      |                      |
|--------------------------------|---------------------|----------------------|----------------------|
| N.V. ROTT. DROOGDOCK MIJ.      |                     |                      |                      |
| AFD. WERKTUIGBOUW              |                     |                      |                      |
| — RUDDERPLAN —                 |                     |                      |                      |
| SS. GREU COUNTY                |                     |                      |                      |
| SCHAAL 1/2"=1'-0"; 3'-0"=1'-0" | CAVUM 3-1-33        | DEK J                | SEC 9                |
| AFGEZ. AAN: <i>W. J. J. J.</i> | DO. <i>H. J. J.</i> | TEK. <i>J. J. J.</i> | TEK. <i>J. J. J.</i> |
| TEEK. No. 12727                |                     | VERZEND No.          |                      |

Sudder Slaw  
S<sup>g</sup> GREY COUNTY

Rag

Amsterdam. Jan. 1933.

S<sup>g</sup> GREY COUNTY<sup>now</sup> TITANIA

Sudder Slaw.



© 2020

Lloyd's Register  
Foundation

Rudder Plan.

§<sup>2</sup> GREY COUNTY' NOW TITANIA

Rotterdam. Jan. 1933.



© 2020

Lloyd's Register  
Foundation

004810-004816-0093