


# 399. GENERAL ARRANGEMENT.

SCALE  $\frac{1}{8}$ " = 1 FT.

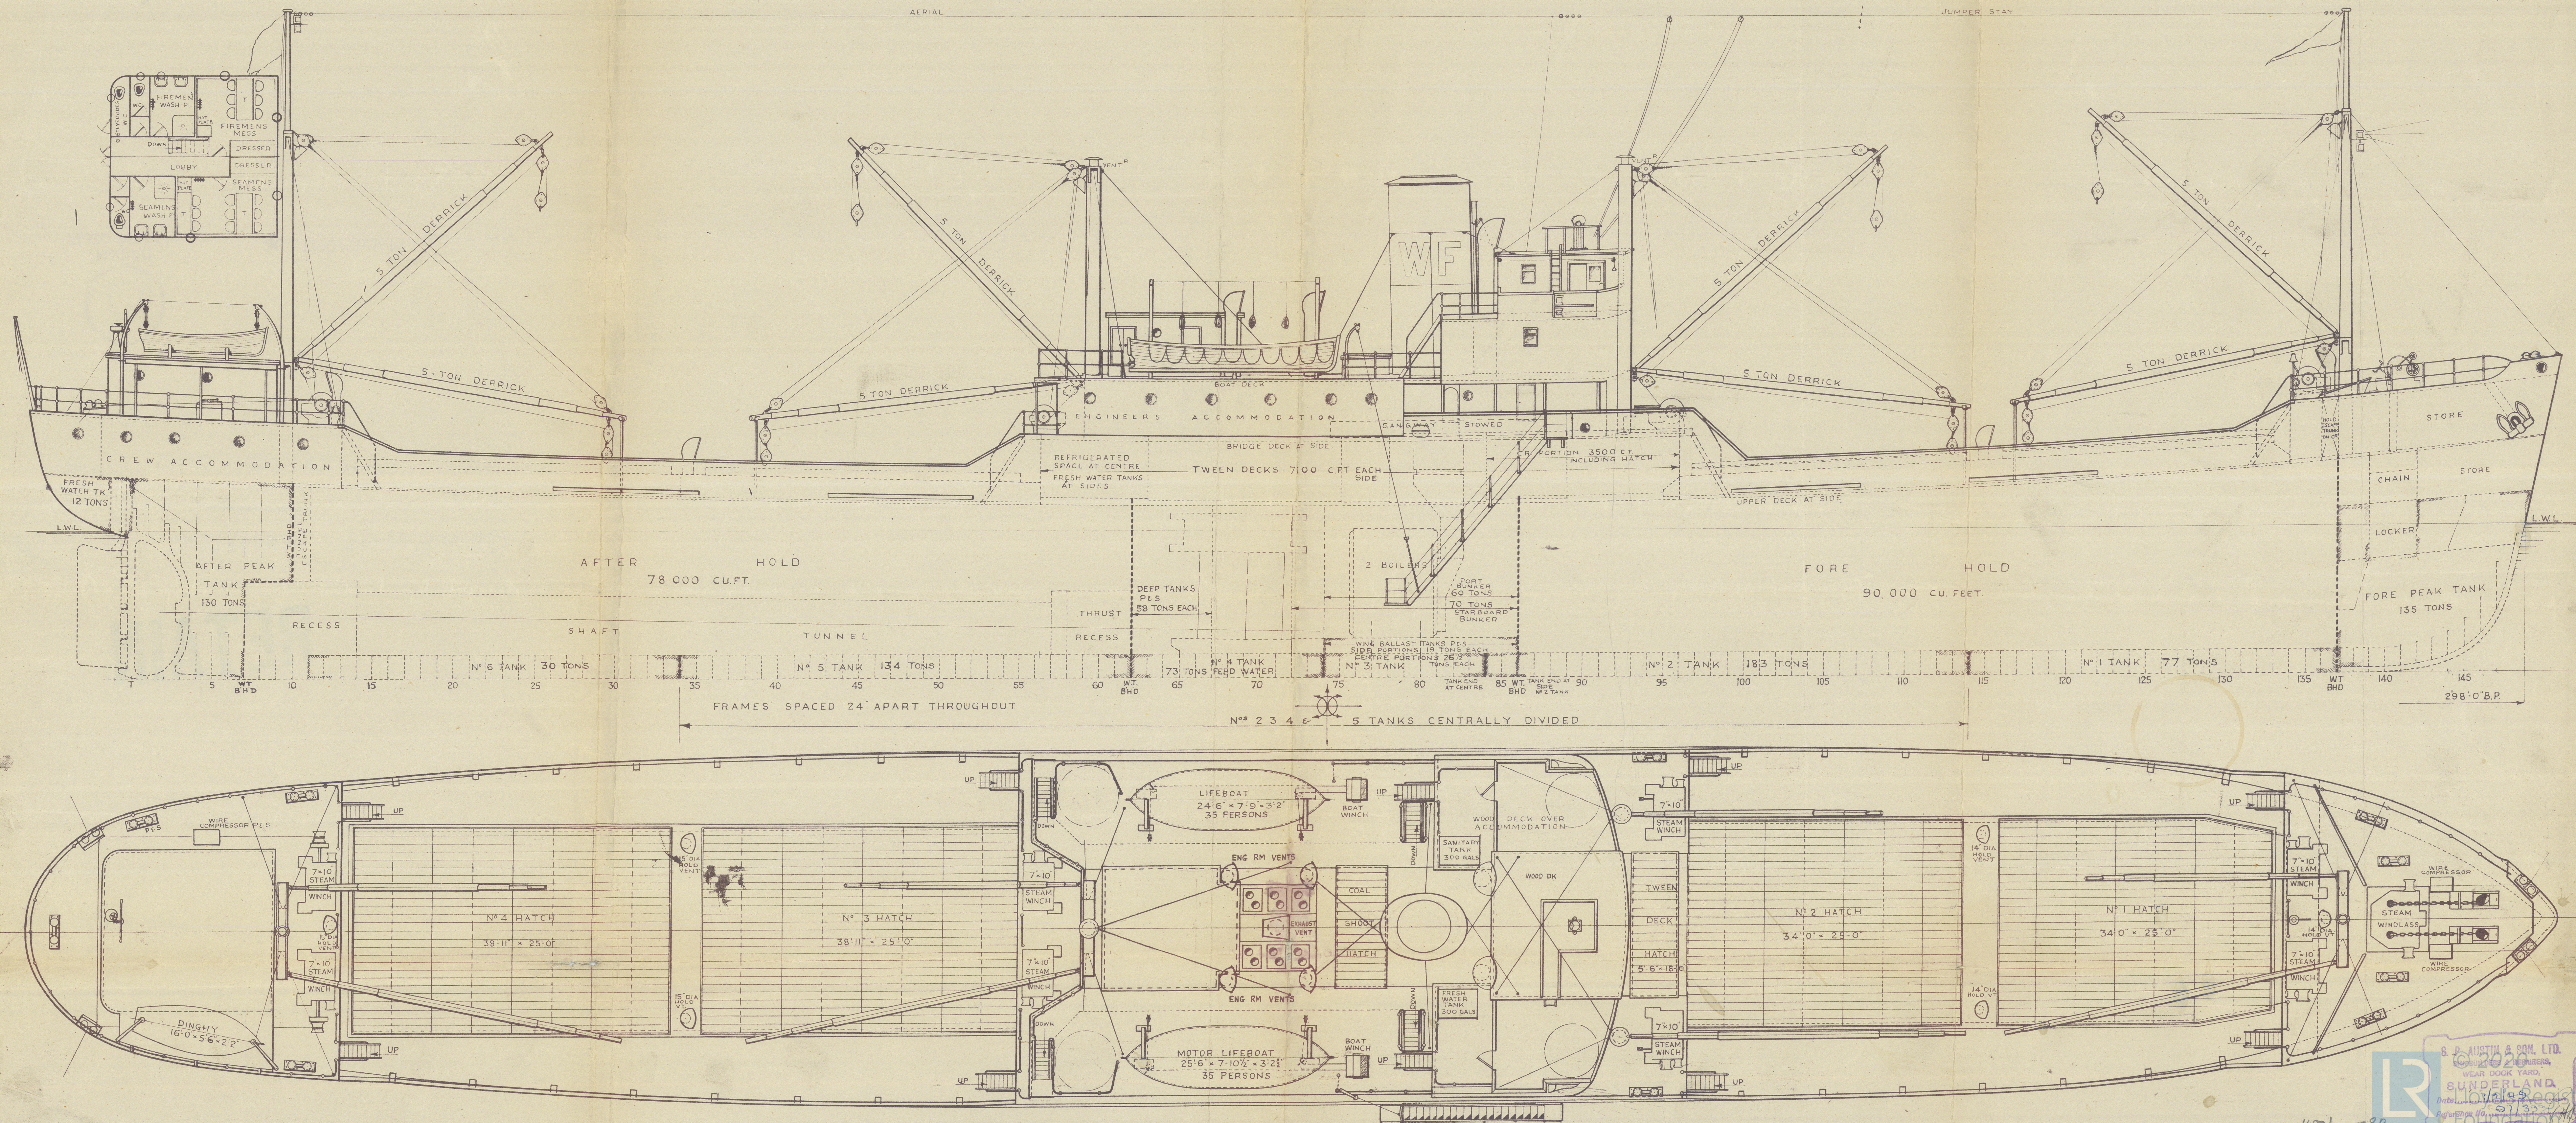



Austin's 399

General Arrangement  
(for arrangement of masts, etc.).

004918 - 004926 - 0080



© 2020

Lloyd's Register  
Foundation



WRECK  
SECTION  
No. 1043

"WYCHWOOD" ★

RECORDS DEPT.  
LONDON

17


S. P. AUSTIN & SONS

YARD NO. 399,405

GENERAL ARRGT.

8

RETAIN

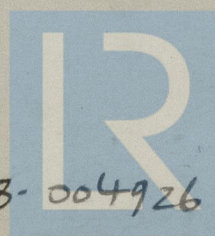

© 2020

Lloyd's Register  
Foundation

004918-004926-2280