


S. S. N° 261.

STERNPOST &

RUDDER.



SCALE $\frac{3}{4}"$ & $3"=1"$.

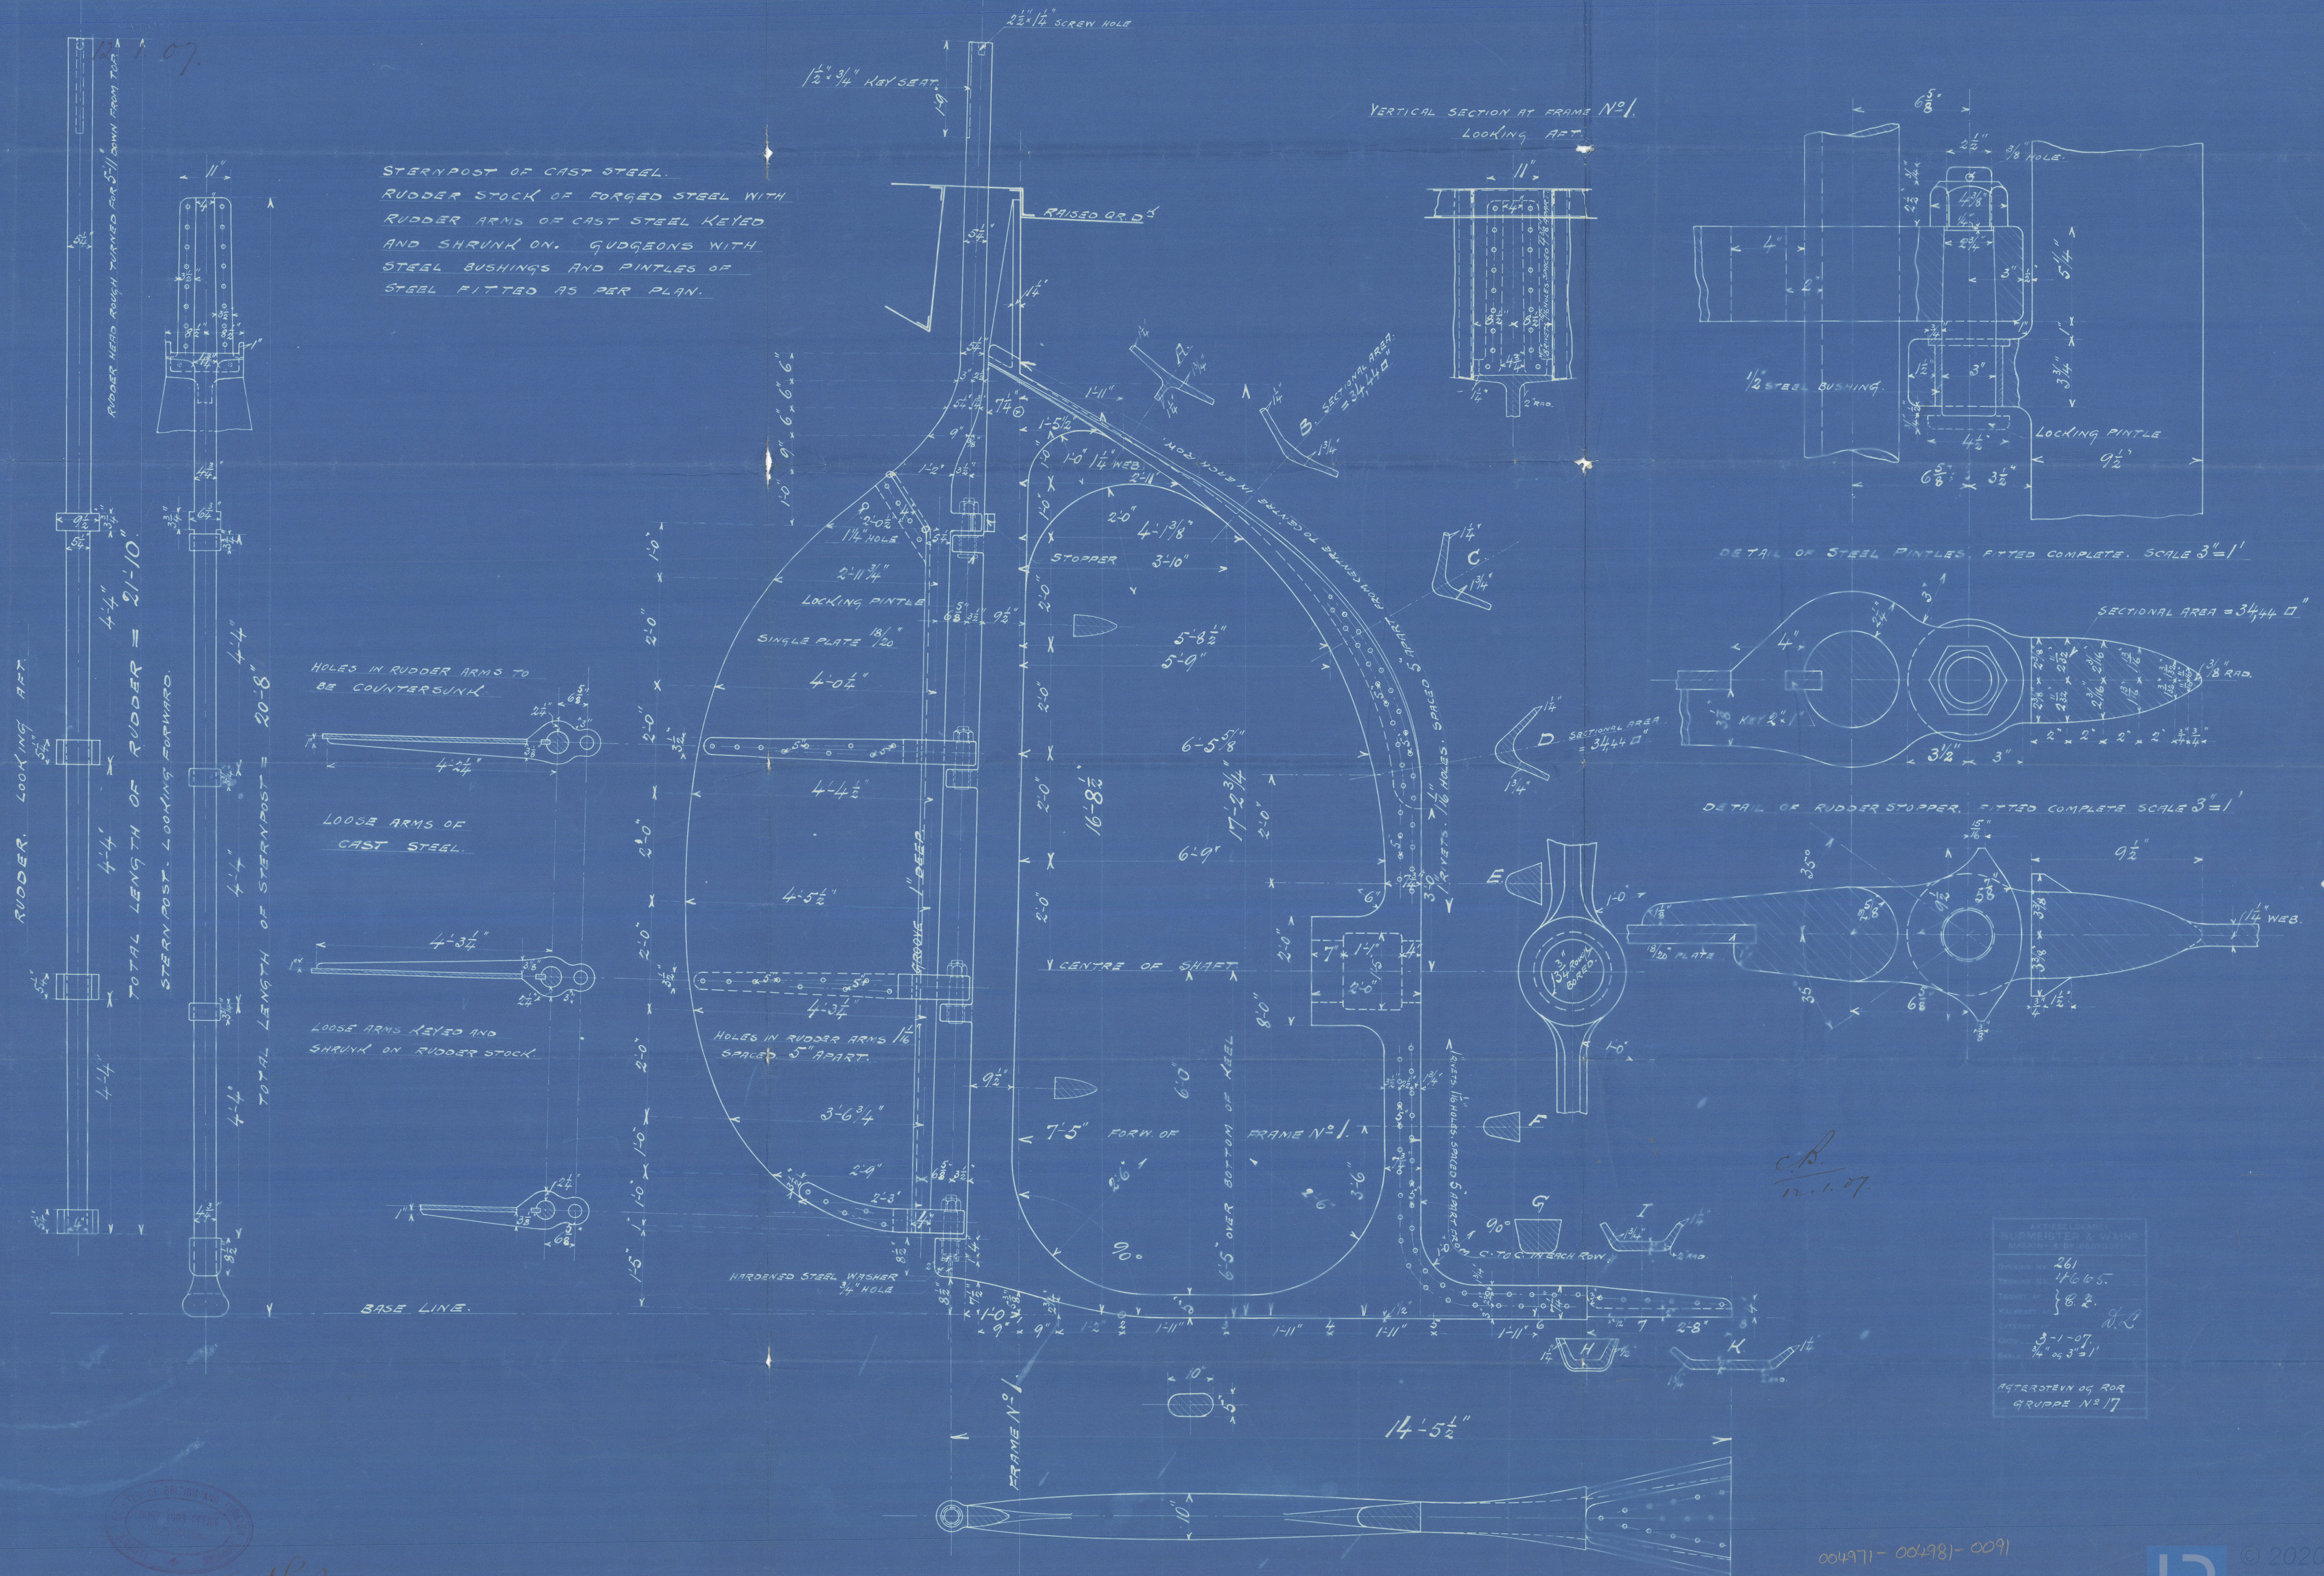

Plan of
Sternframe & Rudder
for

Yard No 261.
by

Messrs
Burmeister & Wain
Copenhagen

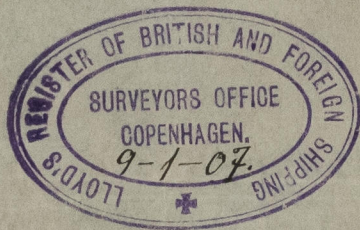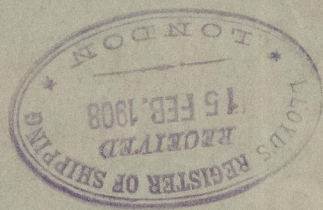

HELLE
✱



Marguerite

(ex Adrana)

0049711-004981-0091



© 2020

Lloyd's Register
Foundation