



SCALE 1:48


S/S "HELLE"
FRONT BRIDGE BULKHEAD WITH DETAILS
OF TONNAGE OPENINGS.
(PROPOSED ARRANGEMENT)

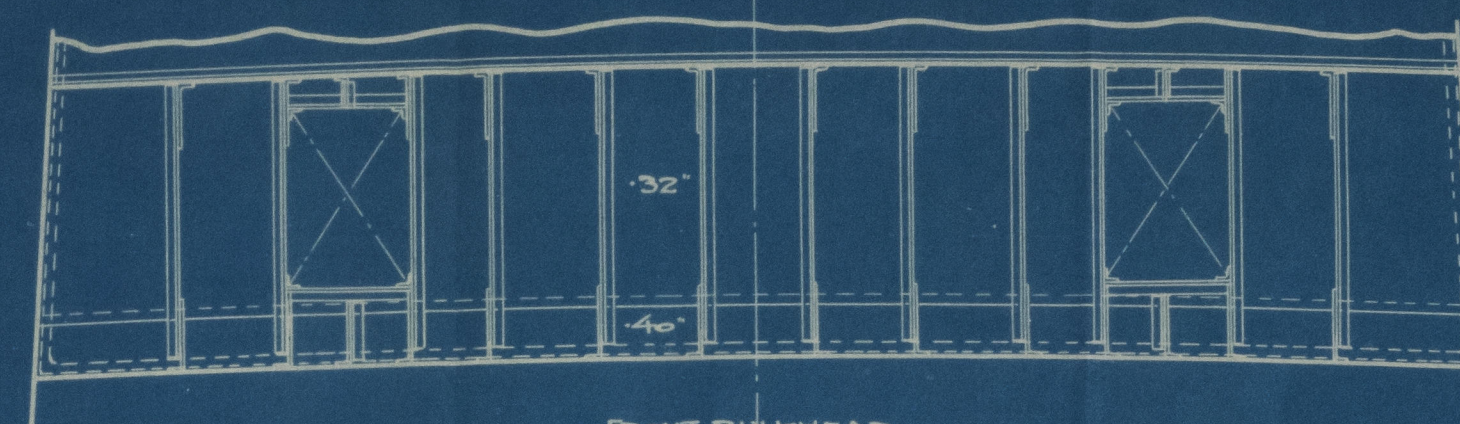

FRONT BULKHEAD
SCALE 1:48

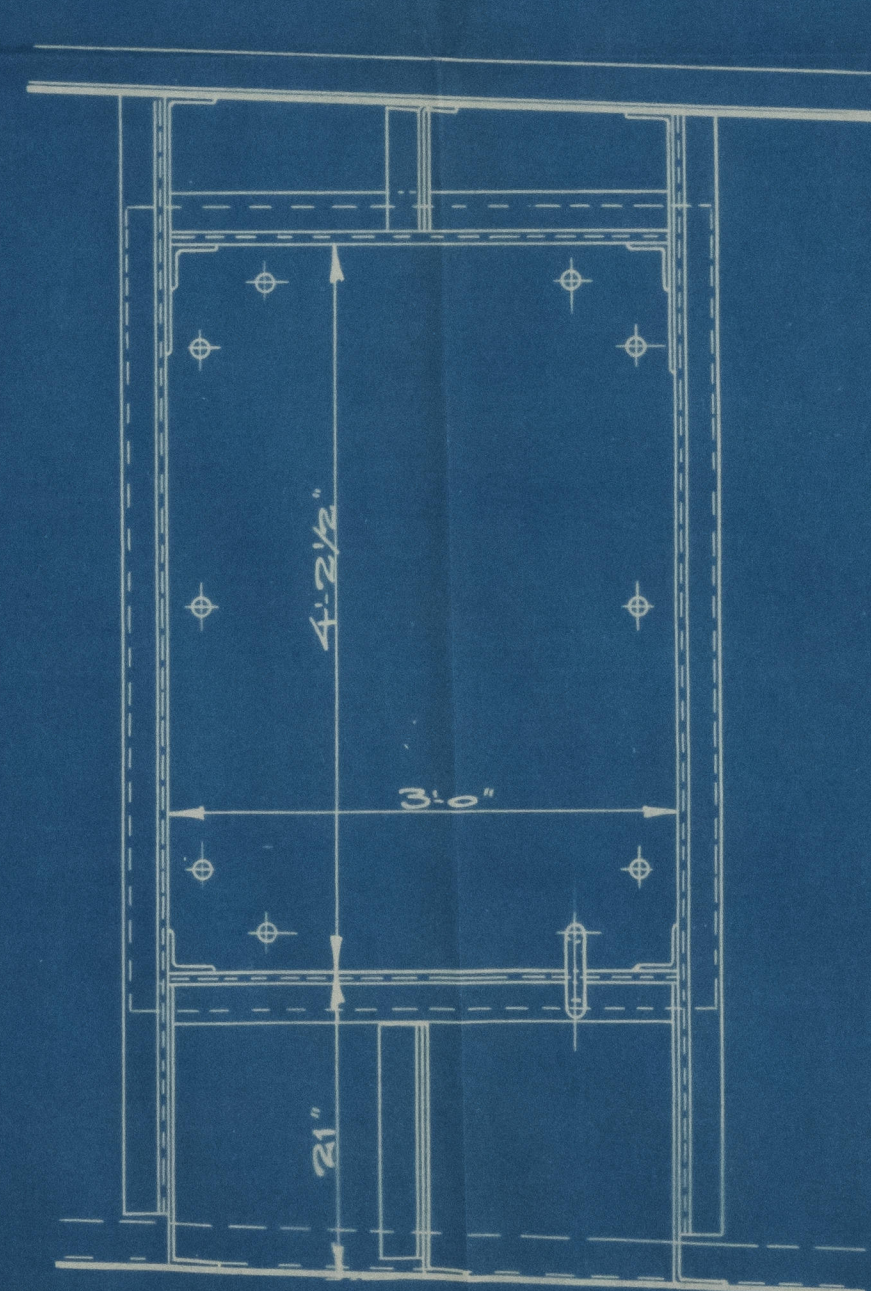

TONNAGE OPENING
SCALE 1:12

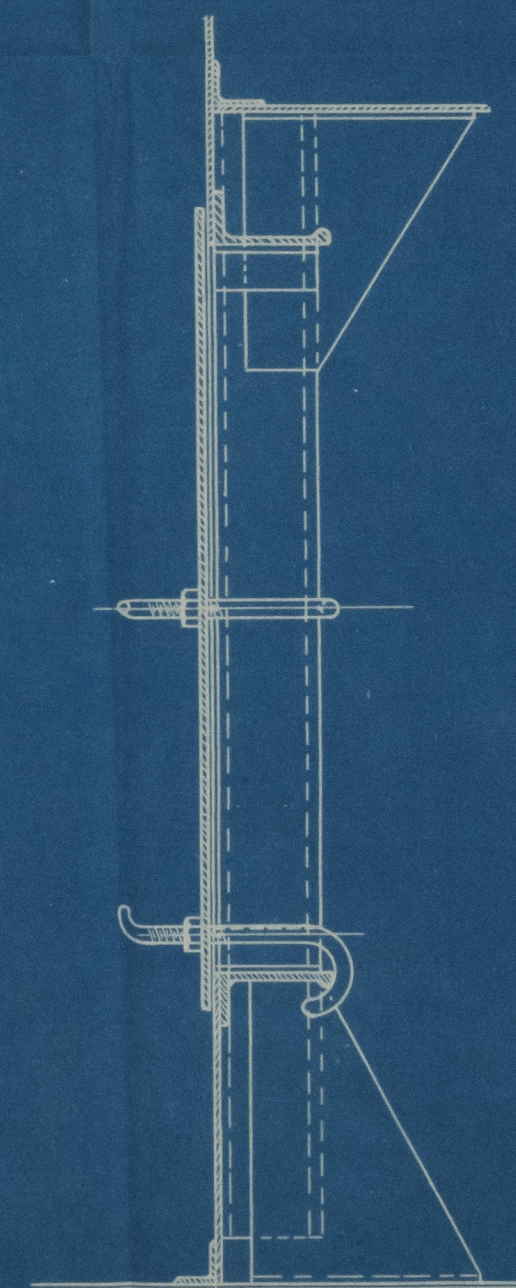


004971-004981-032



Lloyd's Register
Foundation

S.S. "HELLE"

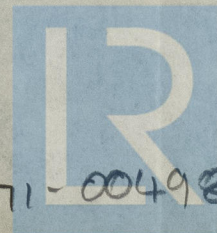

© 2020

Lloyd's Register
Foundation

004971-004981-0132