

AREA OF RUDDER. - 72.29 SQ. FT.
CENTRE OF GRAVITY. - 2.84 FT.
SPEED NOT EXCEEDING 10 KNOTS.
NUMERAL. - 205.3

No 221.

STERN & RUDDER FRAMES.

WROUGHT IRON OR STEEL.
CLASS 100.A.I. LLOYDS.
SCALE $\frac{3}{4}$ - 1 FOOT.

TO BE MANUFACTURED BY SUNDERLAND FORGE & ENGINEERING CO. LTD.




NOTE: - WRITTEN DIMENSIONS ONLY TO BE TAKEN.

RISET HOLES IN STERN FRAME $1\frac{1}{8}$ " DIAM. $5\frac{3}{8}$ " C.T.O.C.
ZIGZAGGED EXCEPT WHERE OTHERWISE SHOWN.

DETAILS OF COUPLING.
SCALE $\frac{3}{4}$ - 1 FOOT.

6 BOLTS $1\frac{1}{2}$ " DIAM.
ROUND HEADS.

DETAILS OF PINTLES.
SCALE $\frac{3}{4}$ - 1 FOOT.

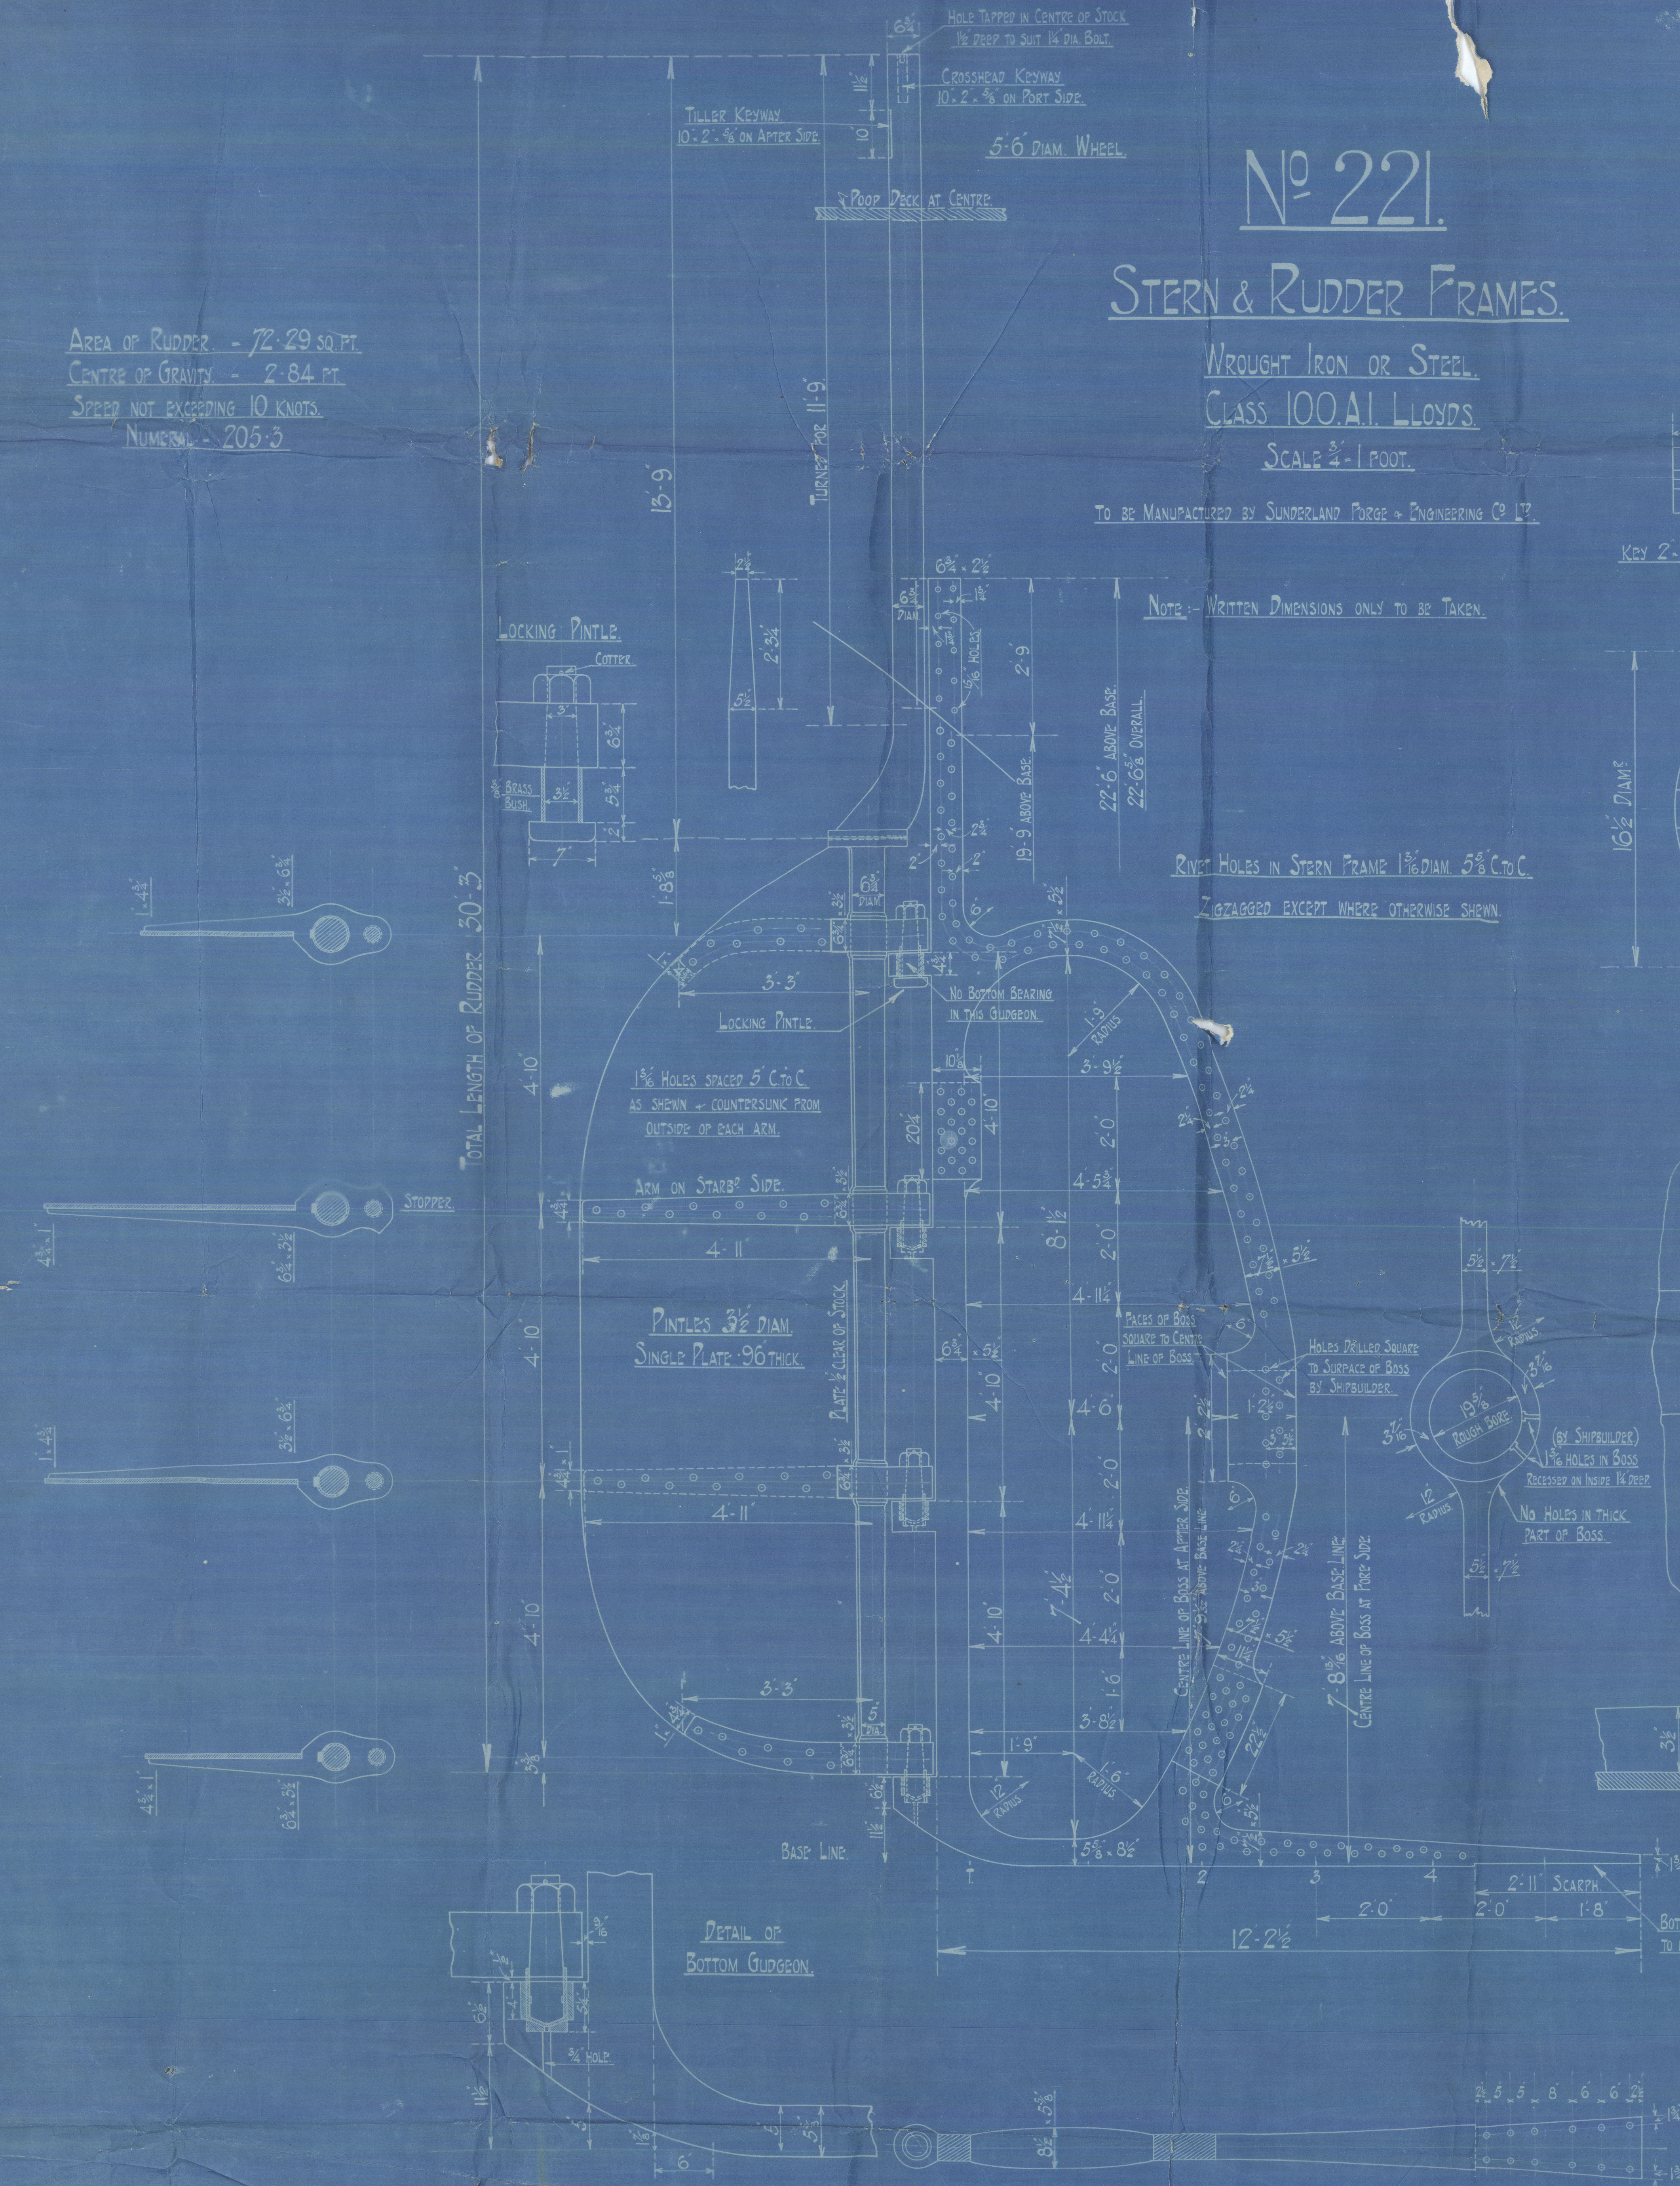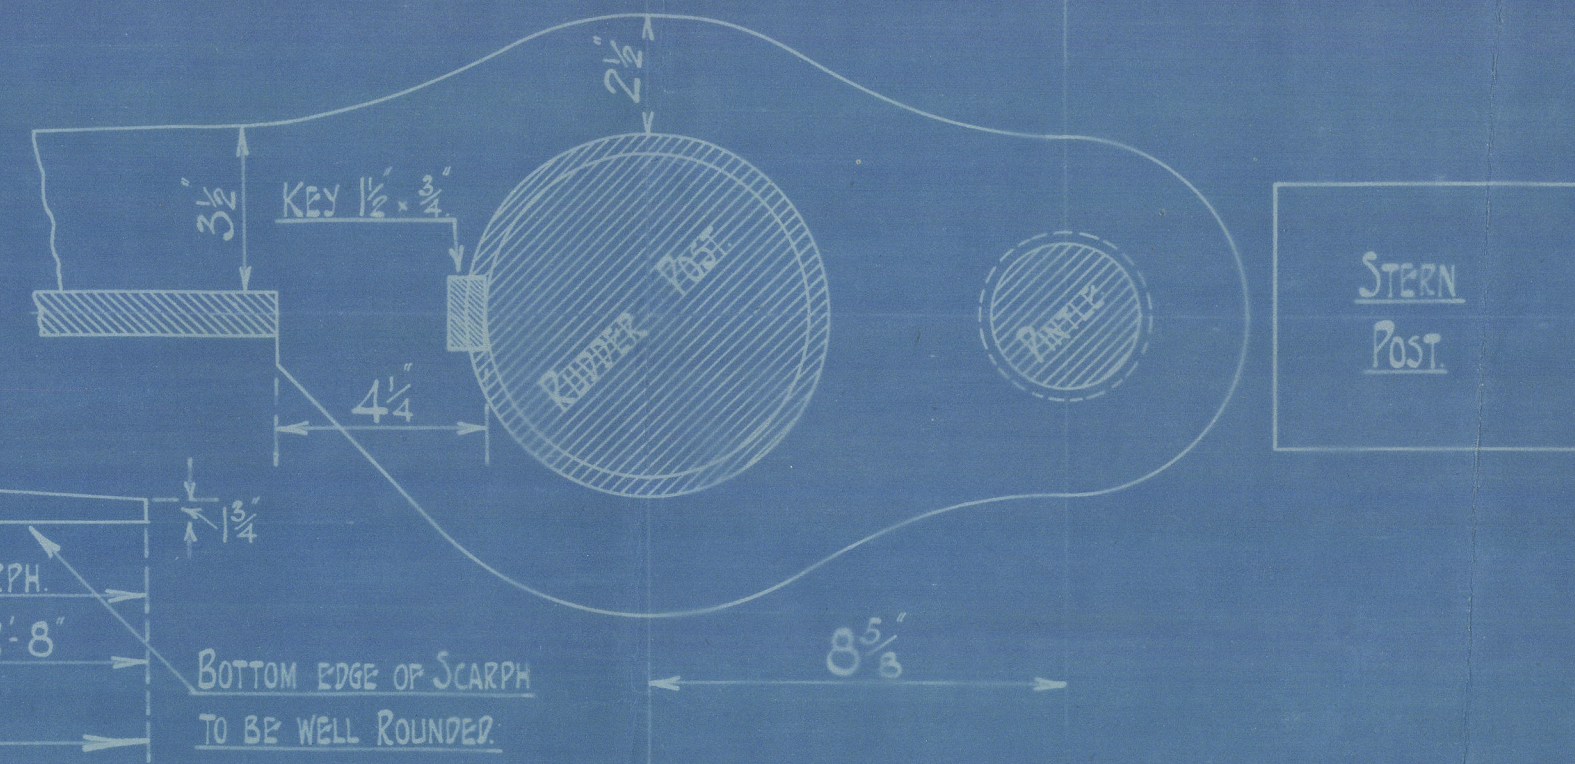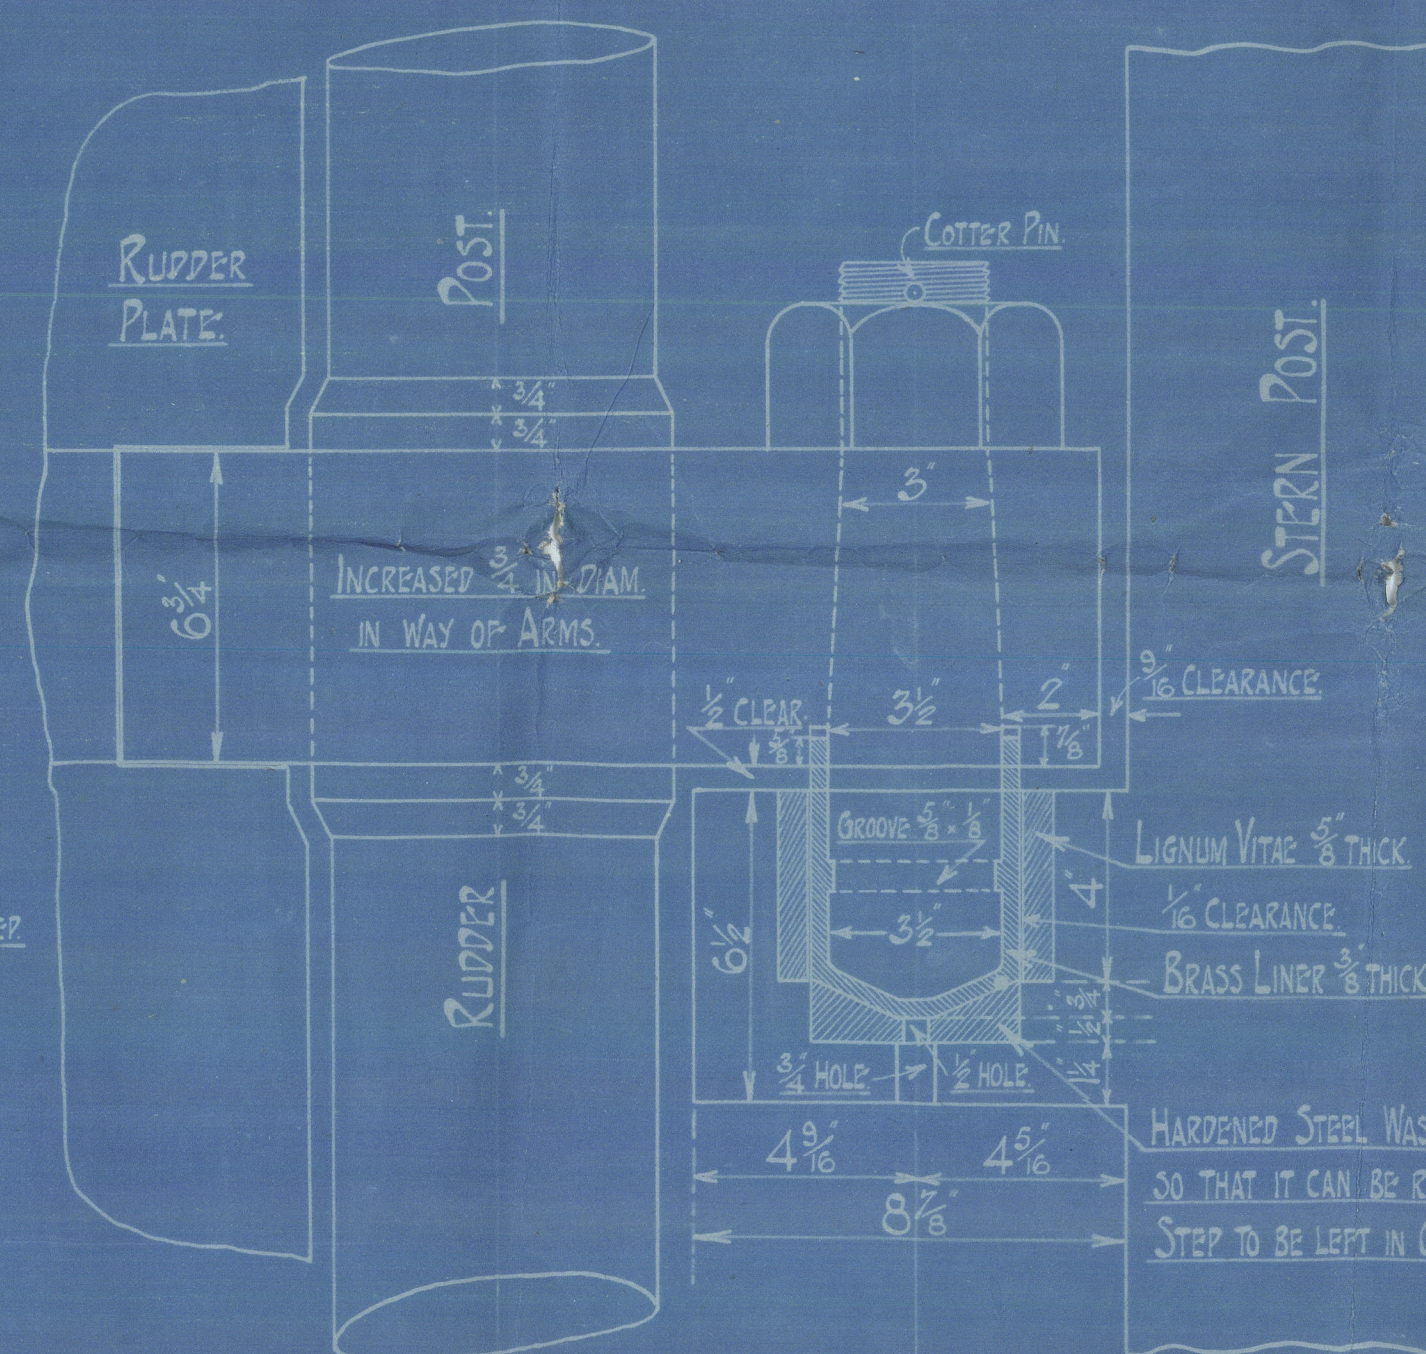

SUNDERLAND

Messrs Desboulgne Graham & Co^{rs}

STERNEPAGE & PUDER.

Nos. 221 - 224

S.S. S.B. Lund.

Sld 24890


S.S. St. Roch.

GUNDERLAND RPT. NO. 28282.

St Joseph



005003-005012-0116

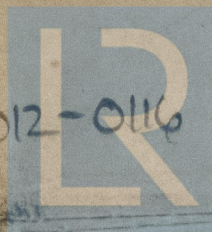

© 2020

Lloyd's Register
Foundation