
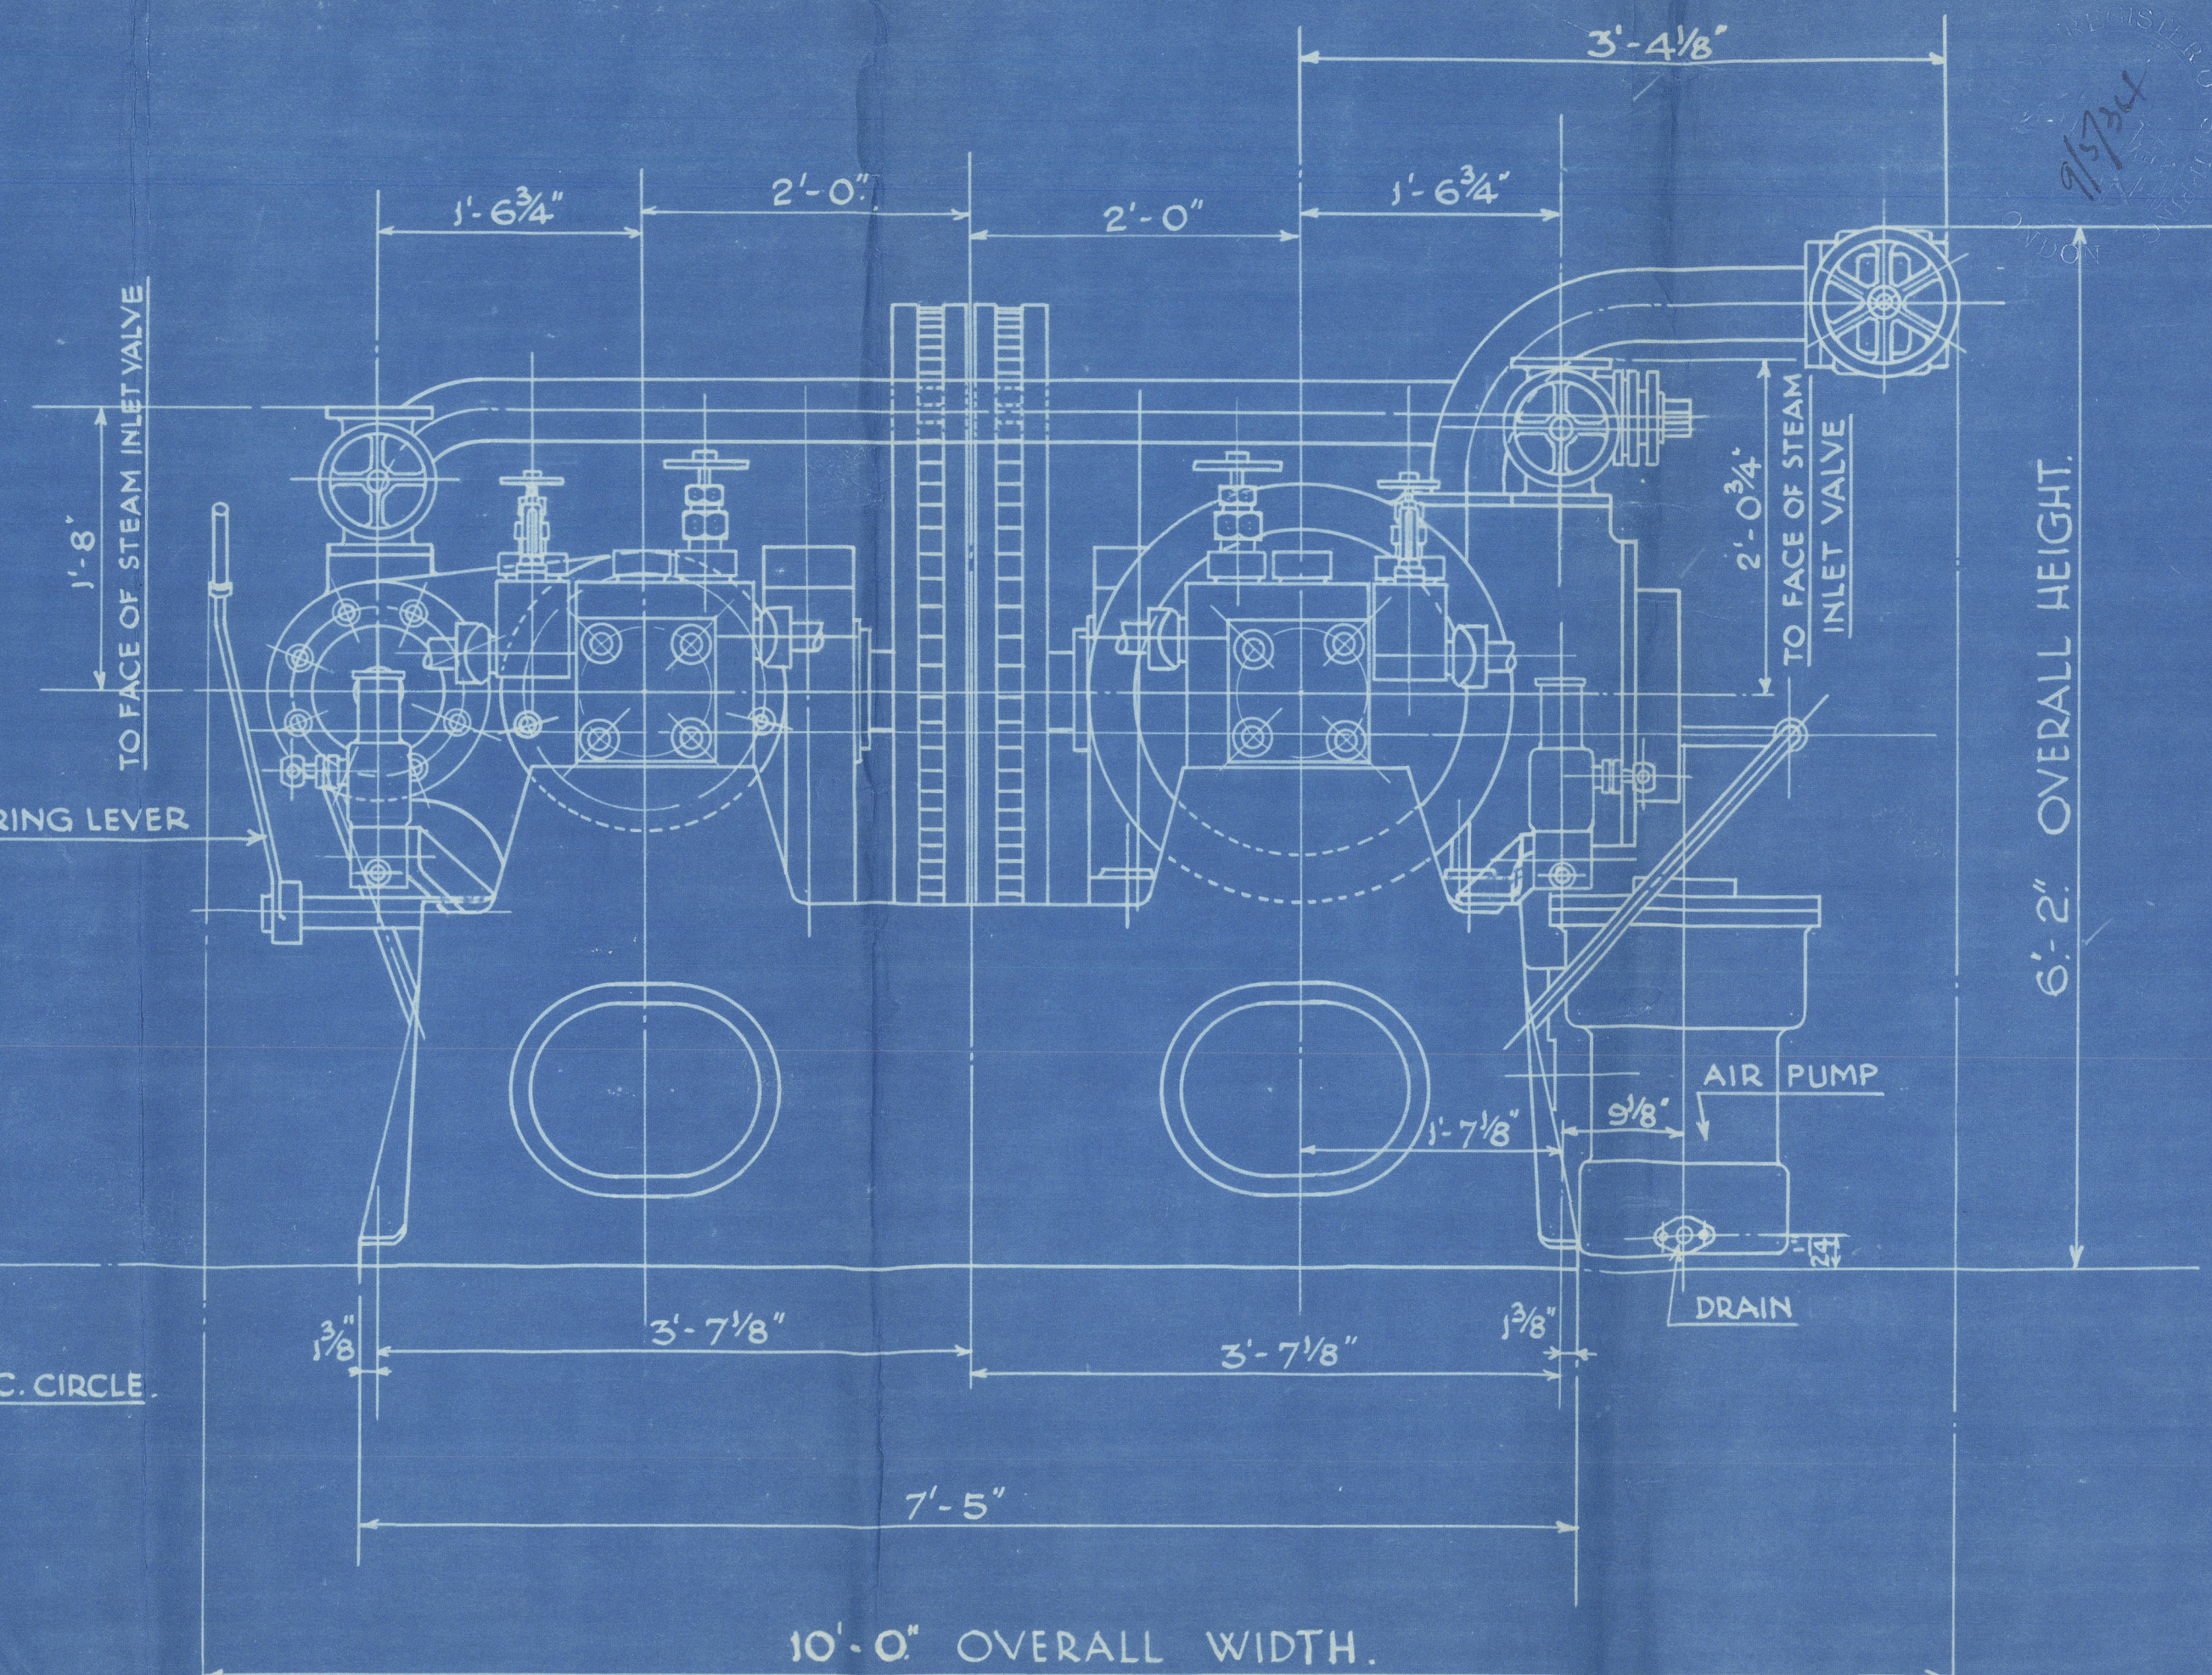


FRONT ELEVATION
17'-7" OVERALL LENGTH.

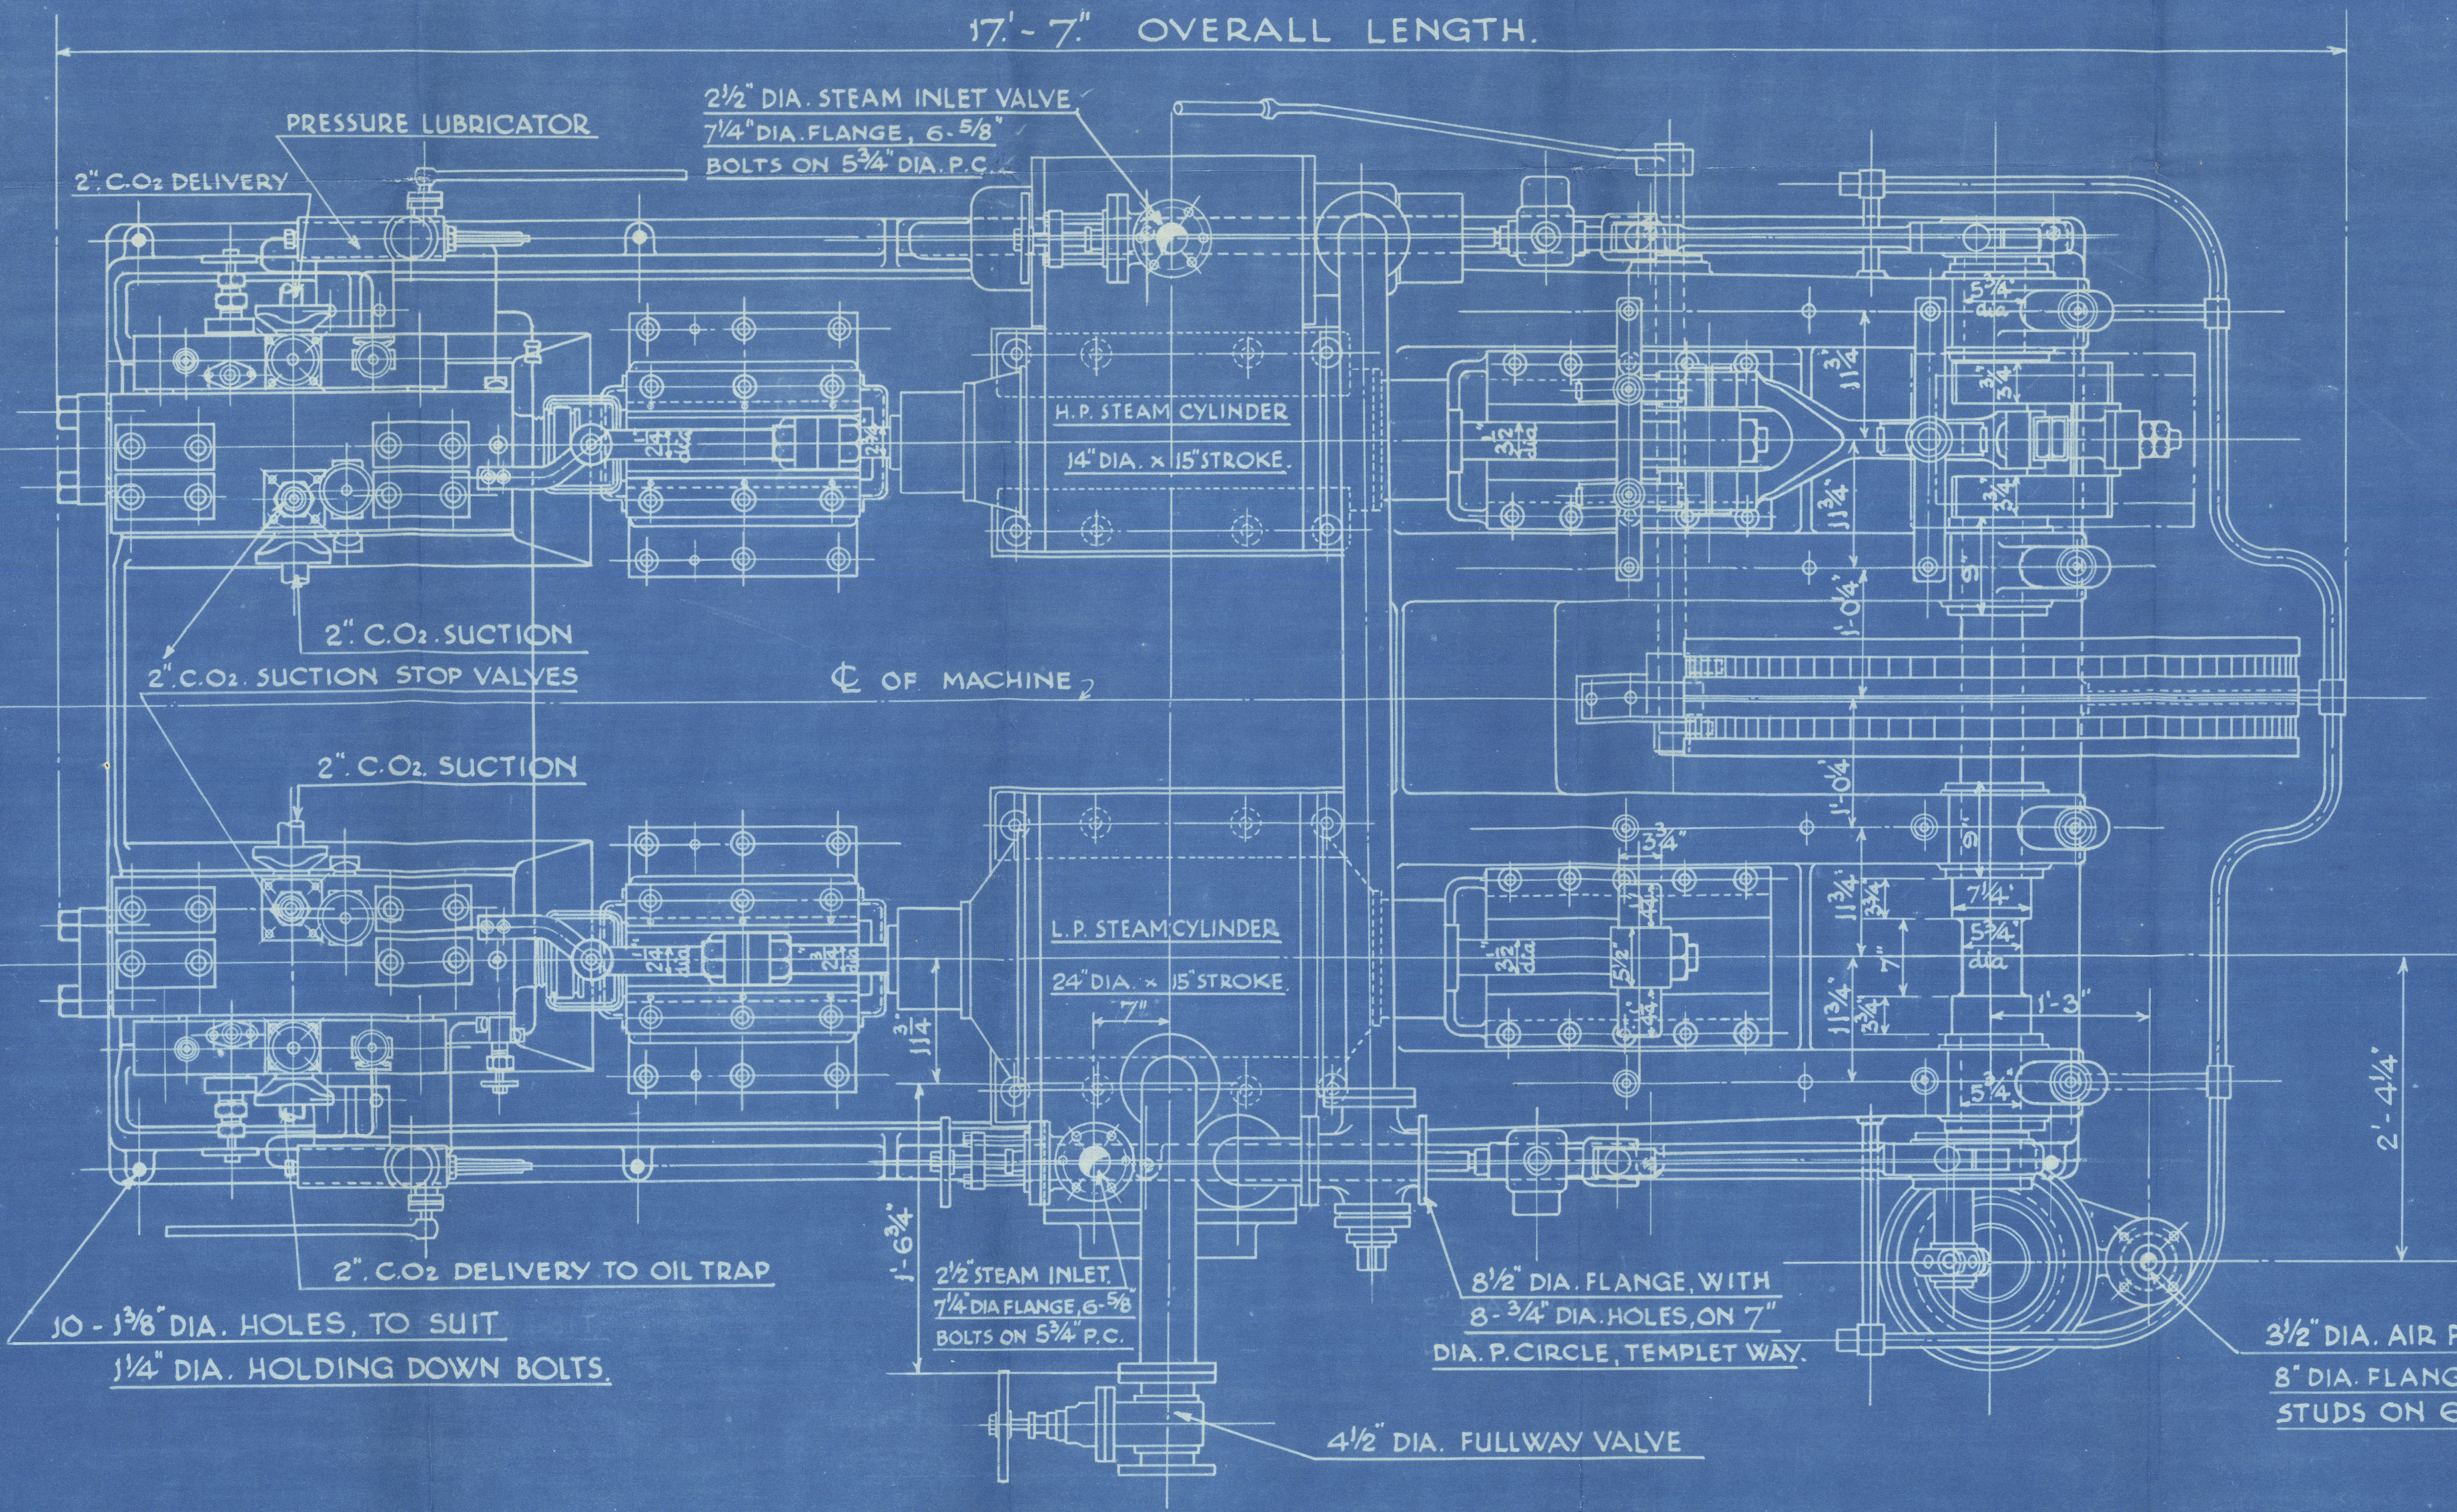

END ELEVATION.

THE LIVERPOOL REFRIGERATION CO. LTD.
COLONIAL HOUSE, WATER STREET, LIVERPOOL.

GENERAL ARRANGEMENT OF
4¹/₂" x 15" DUPLEX, HORIZONTAL, STEAM DRIVEN,
C.O₂ COMPRESSOR.

SCALE 1" = 1 FOOT.

ALH. 4200.

1ST. MAY 1934.

S.S. 'Calumet.'

General arrangement of refrip. machine.

S. S. *Calumet*

LIVERPOOL.

Report No. *104072*

Rmc. 50729



© 2020

Lloyd's Register
Foundation

005293-005300-0282