


# S.S. "COMMANDANT" N° 41

DIMENSIONS: 130'-0" x 22'-0" x 10'-3" MLD.

SCALE: 1/2" = 1 FT.

## SECTION IN WAY OF QUARTER DECK.

TO CLASS 100 A.I. AT LLOYDS.  
STEEL

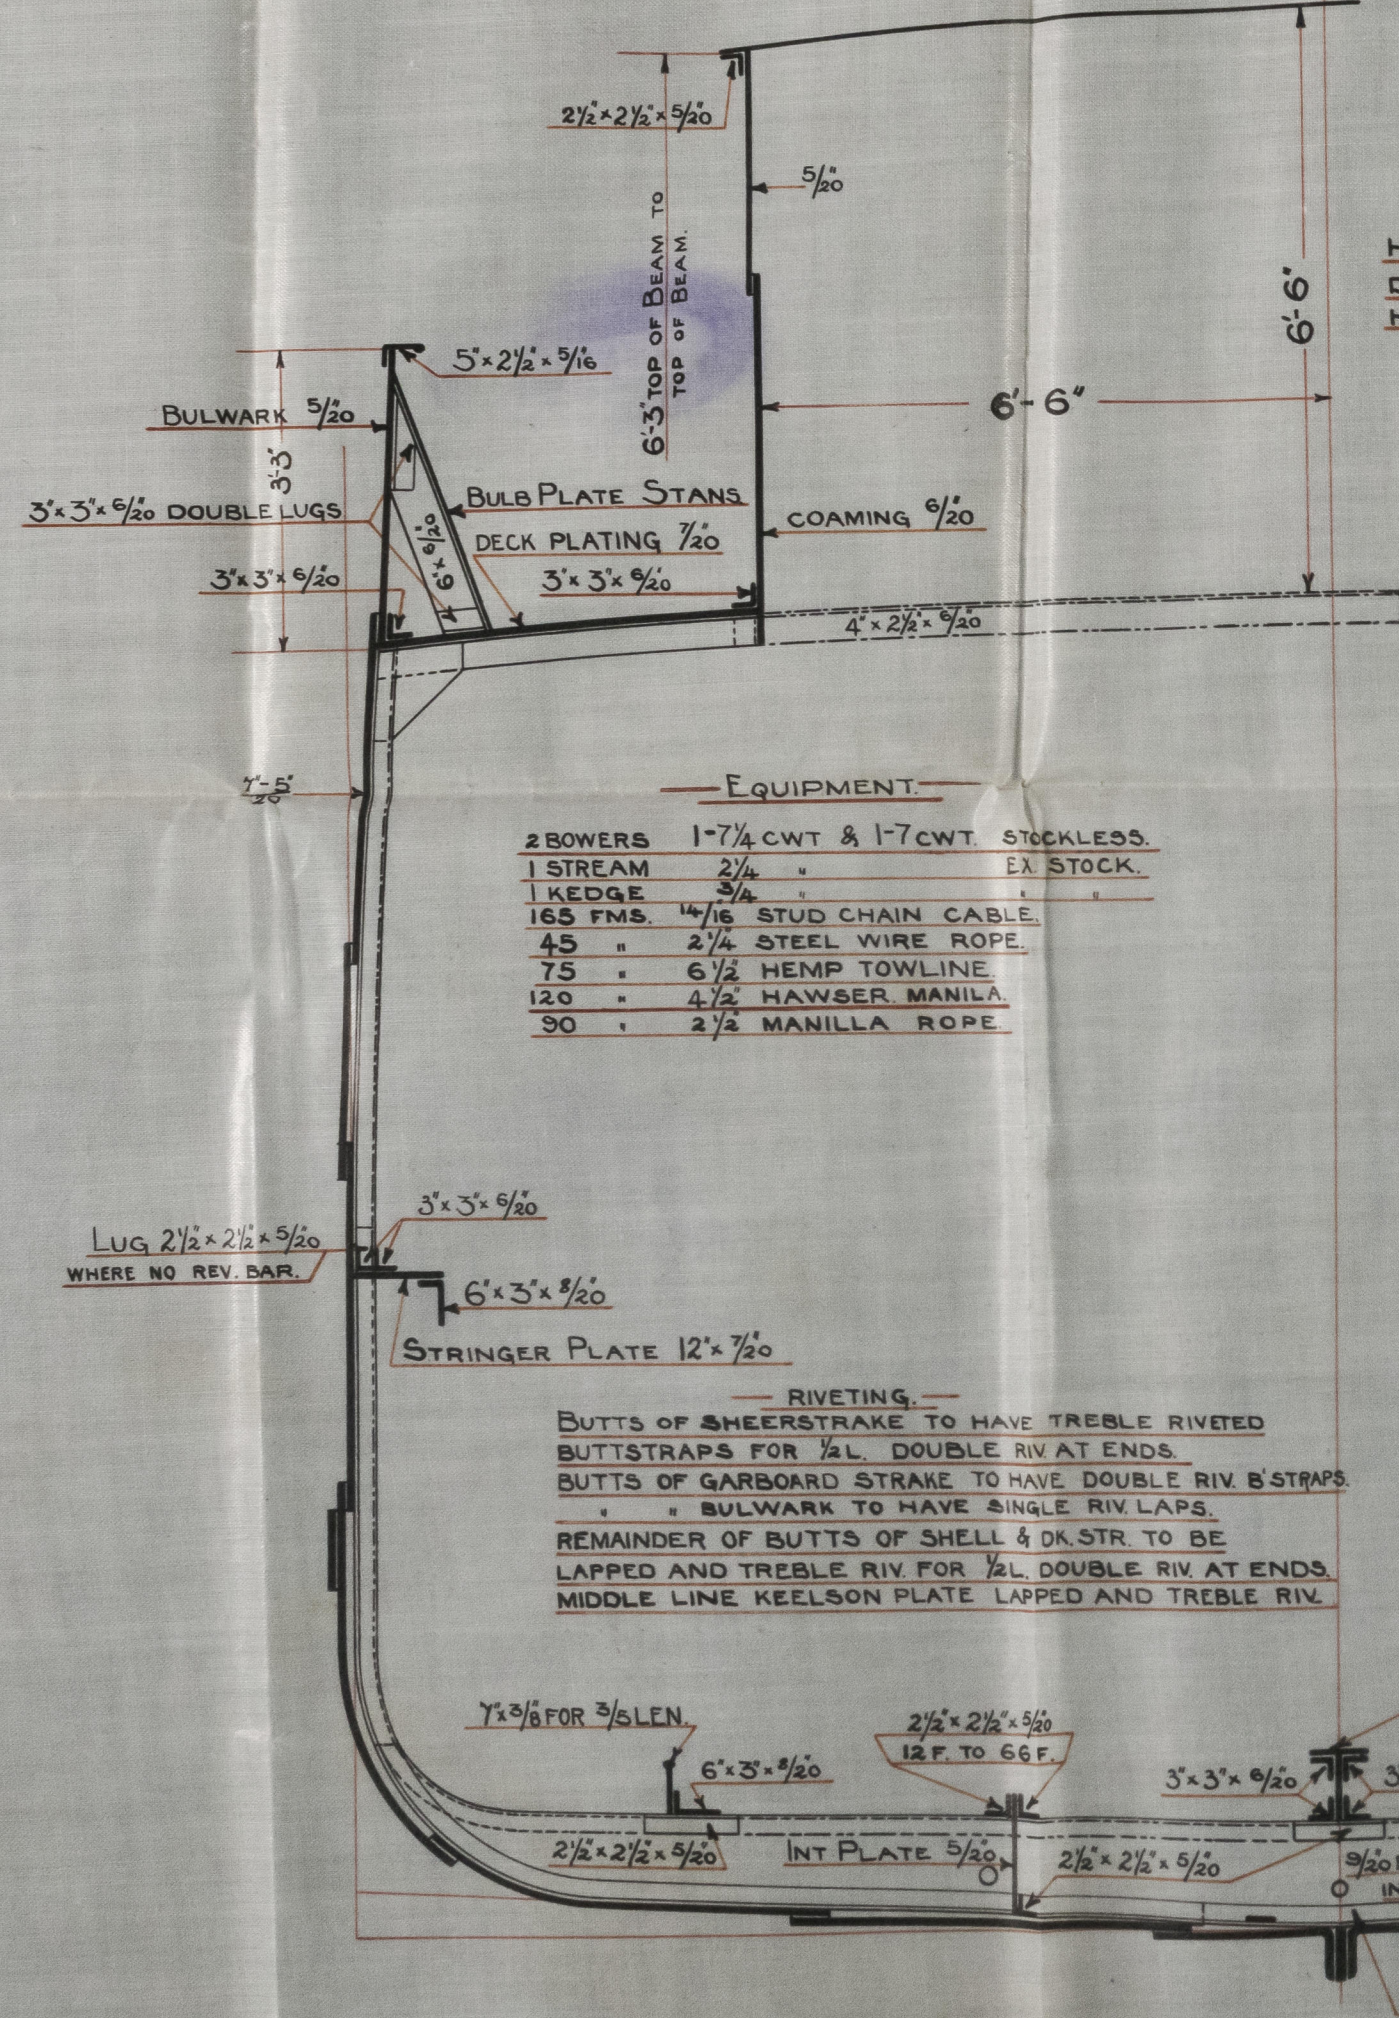


EQUIPMENT.

2 BOWERS	1-7 1/4 CWT & 1-7 CWT STOCKLESS.
1 STREAM	2 1/4 " EX STOCK.
1 KEDGE	3/4 "
165 FMS.	1/4" 16 STUD CHAIN CABLE.
45 "	2 1/4" STEEL WIRE ROPE.
75 "	6 1/2" HEMP TOWLINE.
120 "	4 1/2" HAWSER MANILA.
90 "	2 1/2" MANILLA ROPE.

RIVETING.  
BUTTS OF SHEERSTRAKE TO HAVE TREBLE RIVETED  
BUTTSTRAPS FOR 1/2 L. DOUBLE RIV AT ENDS.  
BUTTS OF GARBOARD STRAKE TO HAVE DOUBLE RIV. B' STRAPS.  
" " BULWARK TO HAVE SINGLE RIV LAPS.  
REMAINDER OF BUTTS OF SHELL & DR. STR. TO BE  
LAPPED AND TREBLE RIV. FOR 1/2 L. DOUBLE RIV. AT ENDS.  
MIDDLE LINE KEELSON PLATE LAPPED AND TREBLE RIV.

HALF BREADTH	11-0
DEPTH	10-7
HALF GIRTH	19-8
41-5 = 1 <sup>ST</sup> NUMBER	
1250	
5355 = 2 <sup>ND</sup> NUMBER	
EQUIPMENT N° = 6002	
$\frac{L}{B} = \frac{129}{22} = 586$	
$\frac{L}{D} = \frac{129}{10.7} = 1204$	

## MIDSHIP SECTION.

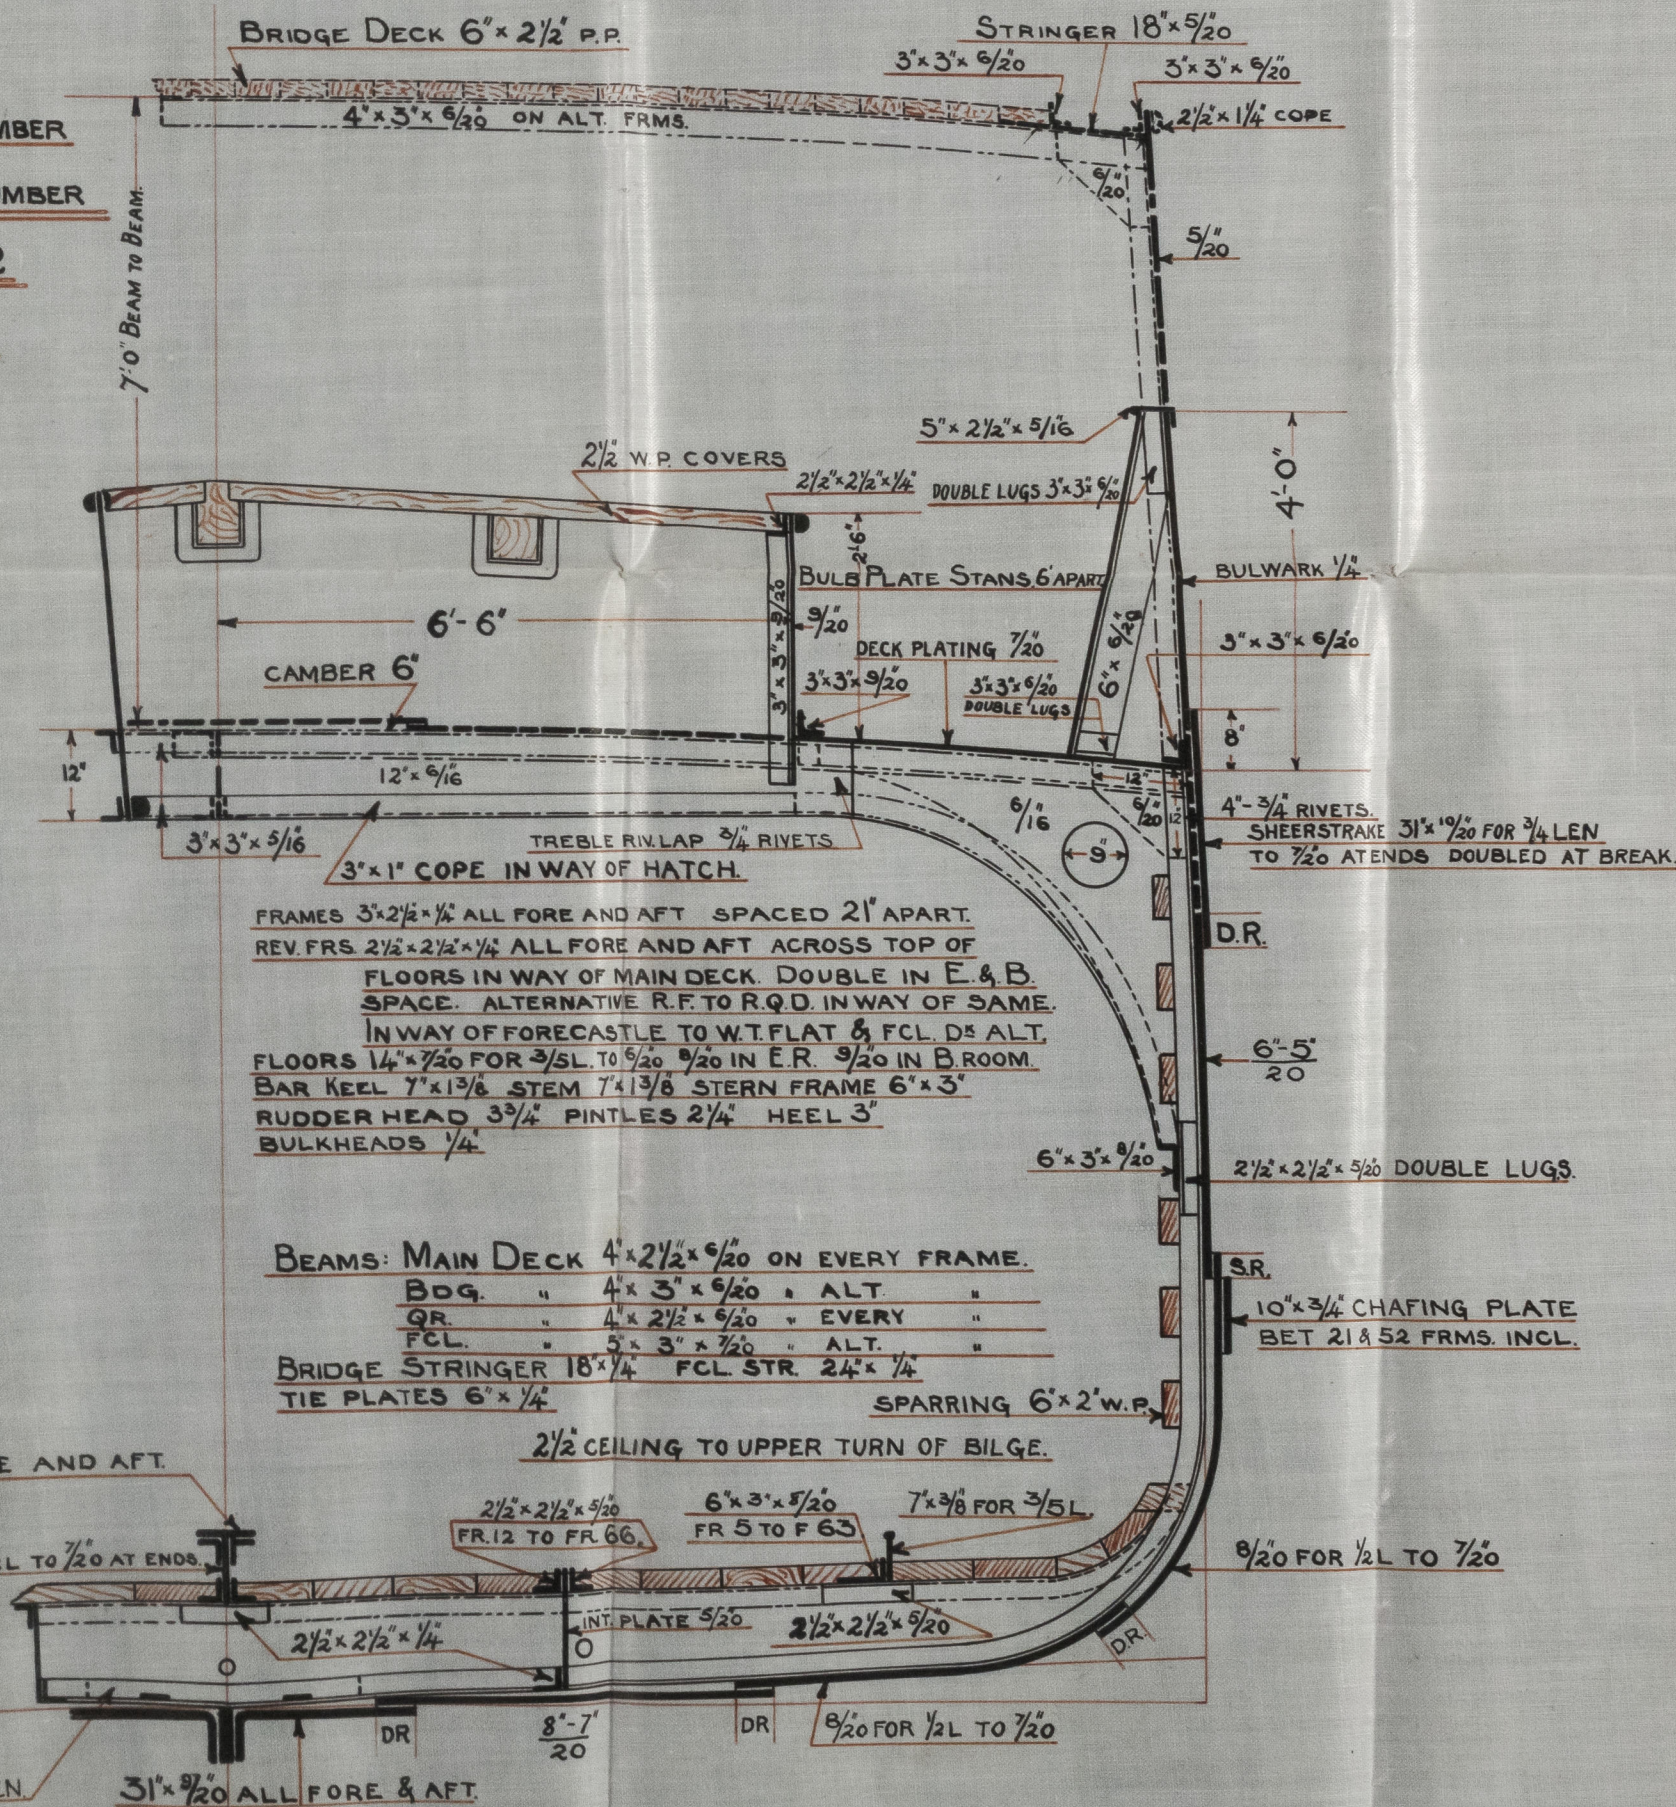

FRAMES 3' x 2 1/2' x 1/4" ALL FORE AND AFT SPACED 21" APART.  
REV. FR. 2 1/2' x 2 1/2' x 1/4" ALL FORE AND AFT ACROSS TOP OF  
FLOORS IN WAY OF MAIN DECK. DOUBLE IN E. & B.  
SPACE. ALTERNATIVE R.F. TO R.Q.D. IN WAY OF SAME.  
IN WAY OF FORECASTLE TO W.T. FLAT & FCL. D'S ALT.  
FLOORS 1 1/4' x 7/20 FOR 3/5 L. TO 9/20 9/20 IN E.R. 9/20 IN B. ROOM.  
BAR KEEL 7' x 1 3/8" STEM 7' x 1 3/8" STERN FRAME 6' x 3'  
RUDDER HEAD 3 3/4" PINTLES 2 1/4" HEEL 3"  
BULKHEADS 1/4"

BEAMS: MAIN DECK 4' x 2 1/2' x 9/20 ON EVERY FRAME.  
BDG. " 4' x 3' x 9/20 " ALT.  
GR. " 4' x 2 1/2' x 9/20 " EVERY "  
FCL. " 5' x 3' x 7/20 " ALT. "  
BRIDGE STRINGER 18' x 1/4" FCL. STR. 24' x 1/4"  
TIE PLATES 6' x 1/4"

2 1/2" CEILING TO UPPER TURN OF BILGE.

2 1/2' x 2 1/2' x 5/20 FR. 12 TO FR. 66.  
6' x 3' x 5/20 FR. 5 TO F. 63.  
7' x 3/8" FOR 3/5 L.

2 1/2' x 2 1/2' x 1/4" INT. PLATE 9/20 2 1/2' x 2 1/2' x 9/20


8'-7' 20" DR. 8/20 FOR 1/2 L. TO 7/20

31' x 9/20 ALL FORE & AFT.

BACKBARS 1'-6" EACH SIDE FOR 3/4 LEN.



Commandant  
Gen. No. 23314

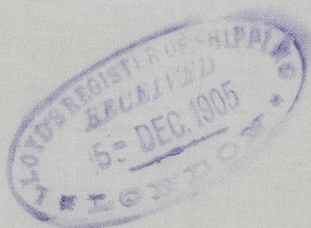

Now TO KAR.

SECTION IN WAY OF QUARTER

\$ 114. T.



© 2021

Lloyd's Register  
Foundation

005311-005317-0125