



SCALE 3" = 1. FOOT




SCALE 3" = 1. FT.

$$A \times D = 68.95$$

ALL FINISHED COMPLETE TO LLOYD'S REQUIREMENTS.

" AT CIRCULAR PARTS NOT TO EXCEED 5" PITCH.

CENTRES OF RIVETS.

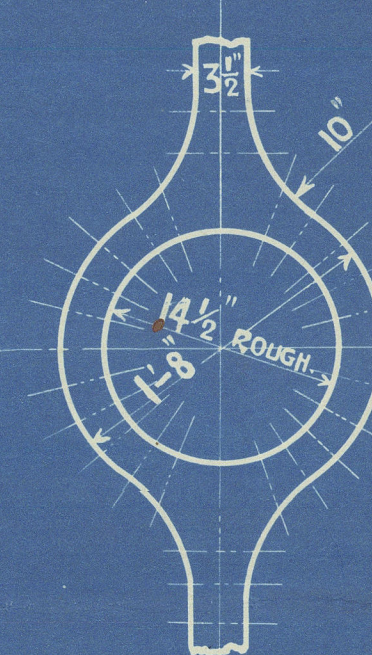

CENTRE OF SHAFT

$\frac{1}{16}$  SOLE ROUNDED FOR THIS LENGTH, SEE SECTION.

# YARD № 285.

DRG: № 133.




Standard Vessel No 11

Sternpost &  
Rudder.

Miss. Camper Nicholson L.  
N<sup>o</sup> 285

"Sagowmer"

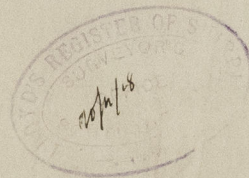

© 2020

Lloyd's Register  
Foundation

005403-005411-0170