


SINGLE - SCREW TANKER.

CLASS: LLOYDS REGISTER + 100 A1 CARRYING PETROLEUM IN BULK.

$$L \times D = 17\,365; \quad L[B+D] = 49\,152; \quad \frac{L}{D} = 13,46.$$

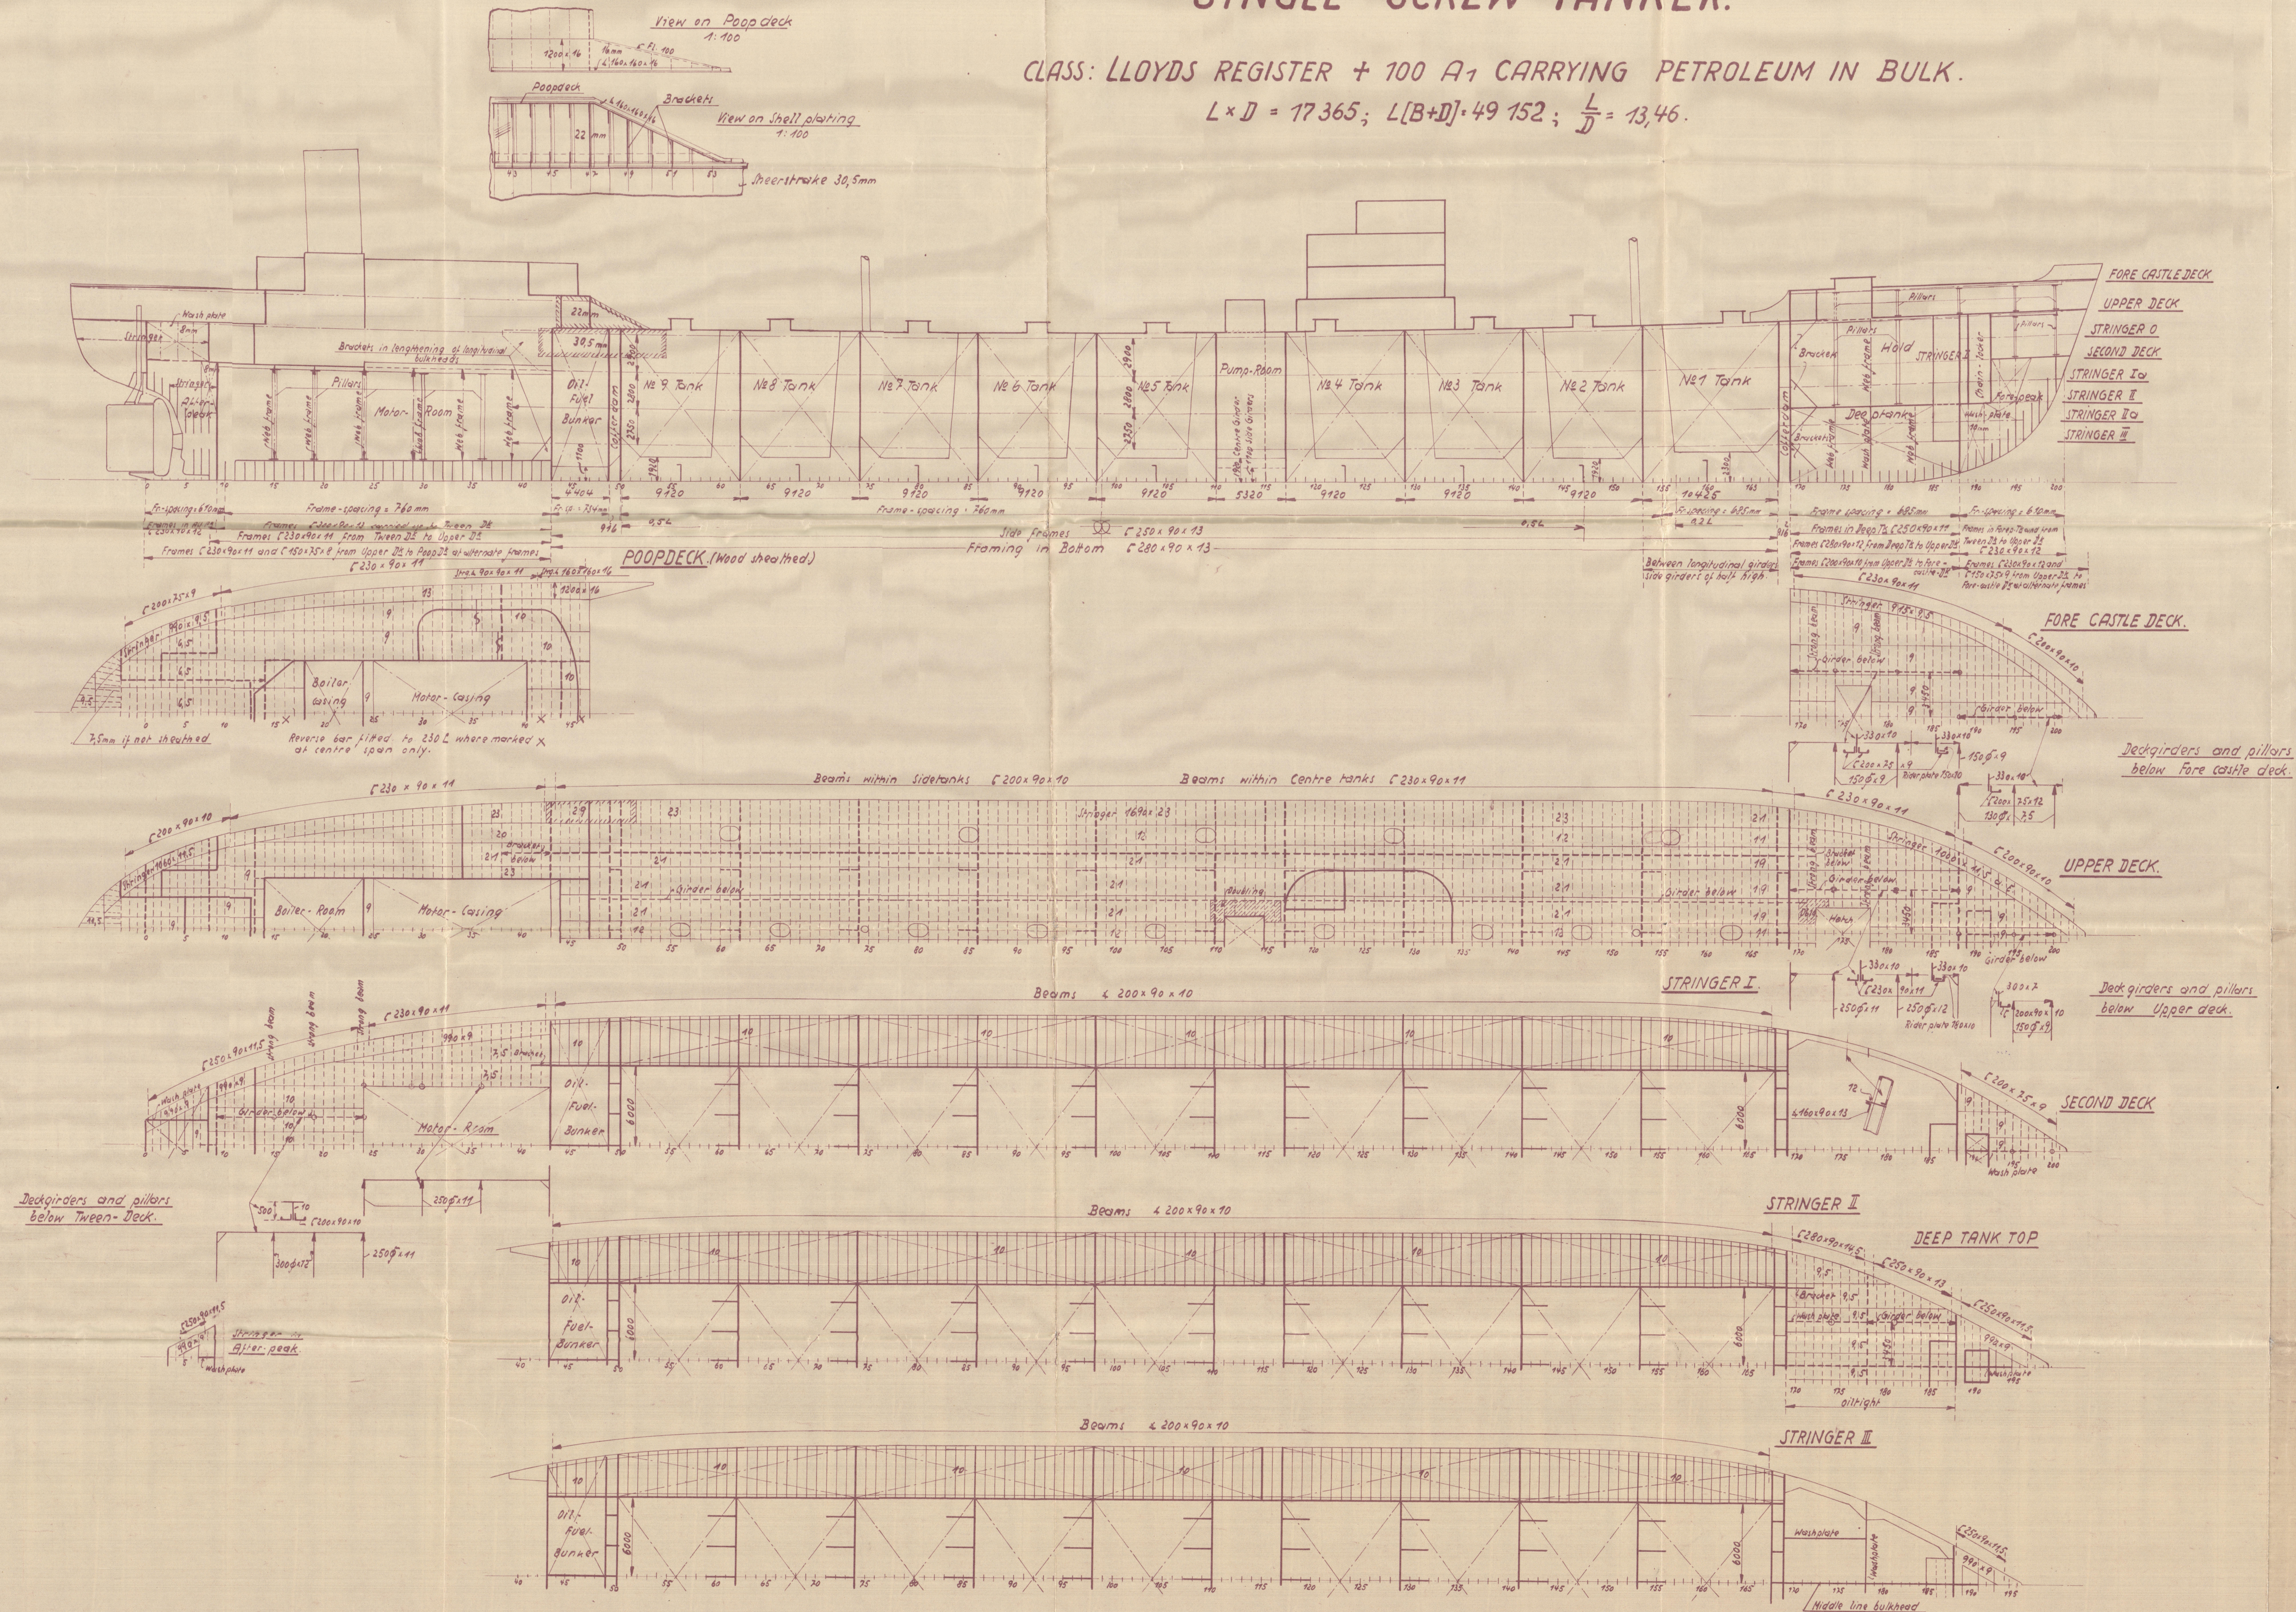

LENGTH.....483,465"
BREADTH.....65,75"
DEPTH MLD.....35,917"

Hamburg Report No. 22091

ST GOBAIN *



PROFILE AND DECKS

1:200

182/187 SE 3

National Endowment for the Humanities

005480-005488-0189

Saint Gobain

005480-005488-0189



© 2020

Lloyd's Register
Foundation