


M.V. RANSDÖRF

ACID DISCHARGE CONNECTIONS

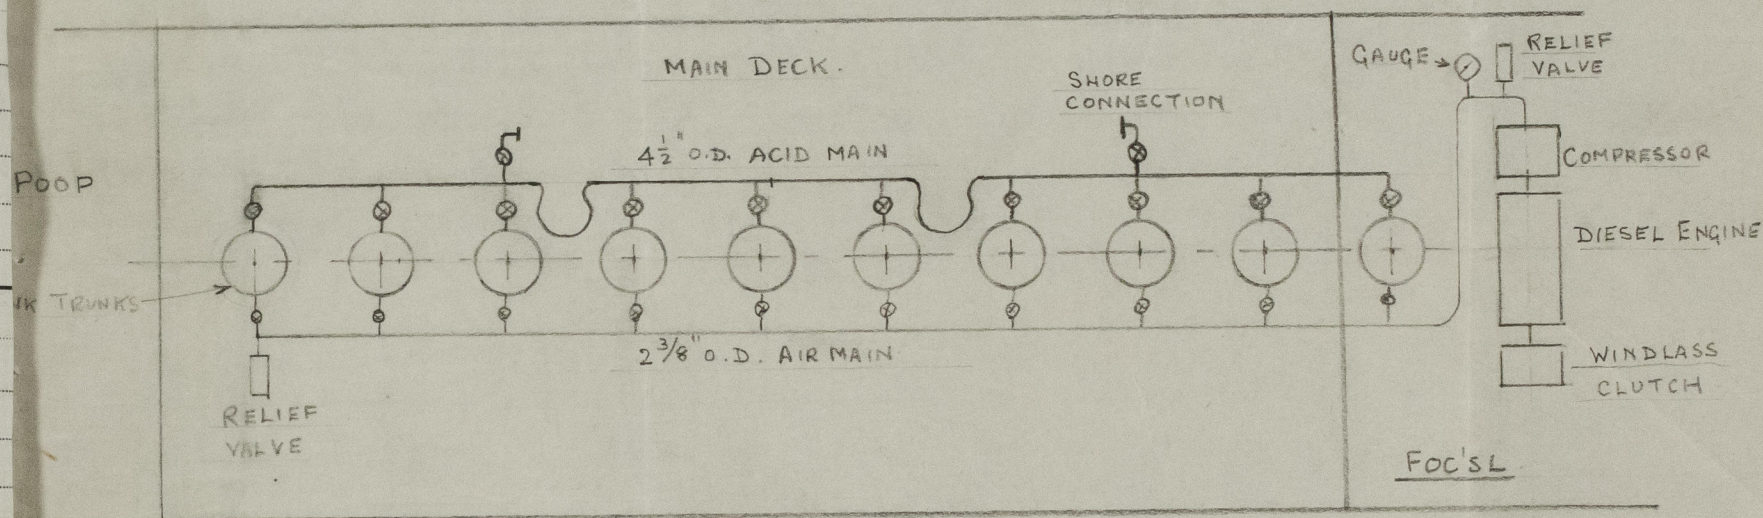

*L. E. Hall
Adelaide*



© 2021

Lloyd's Register
Foundation

005503-005511-0031