


STANDARD STEAMER "E" TYPE

B.P. 376'-0" x MLD 51'-6" x MLD 29'-0"

1" SCALE 8' = FOOT

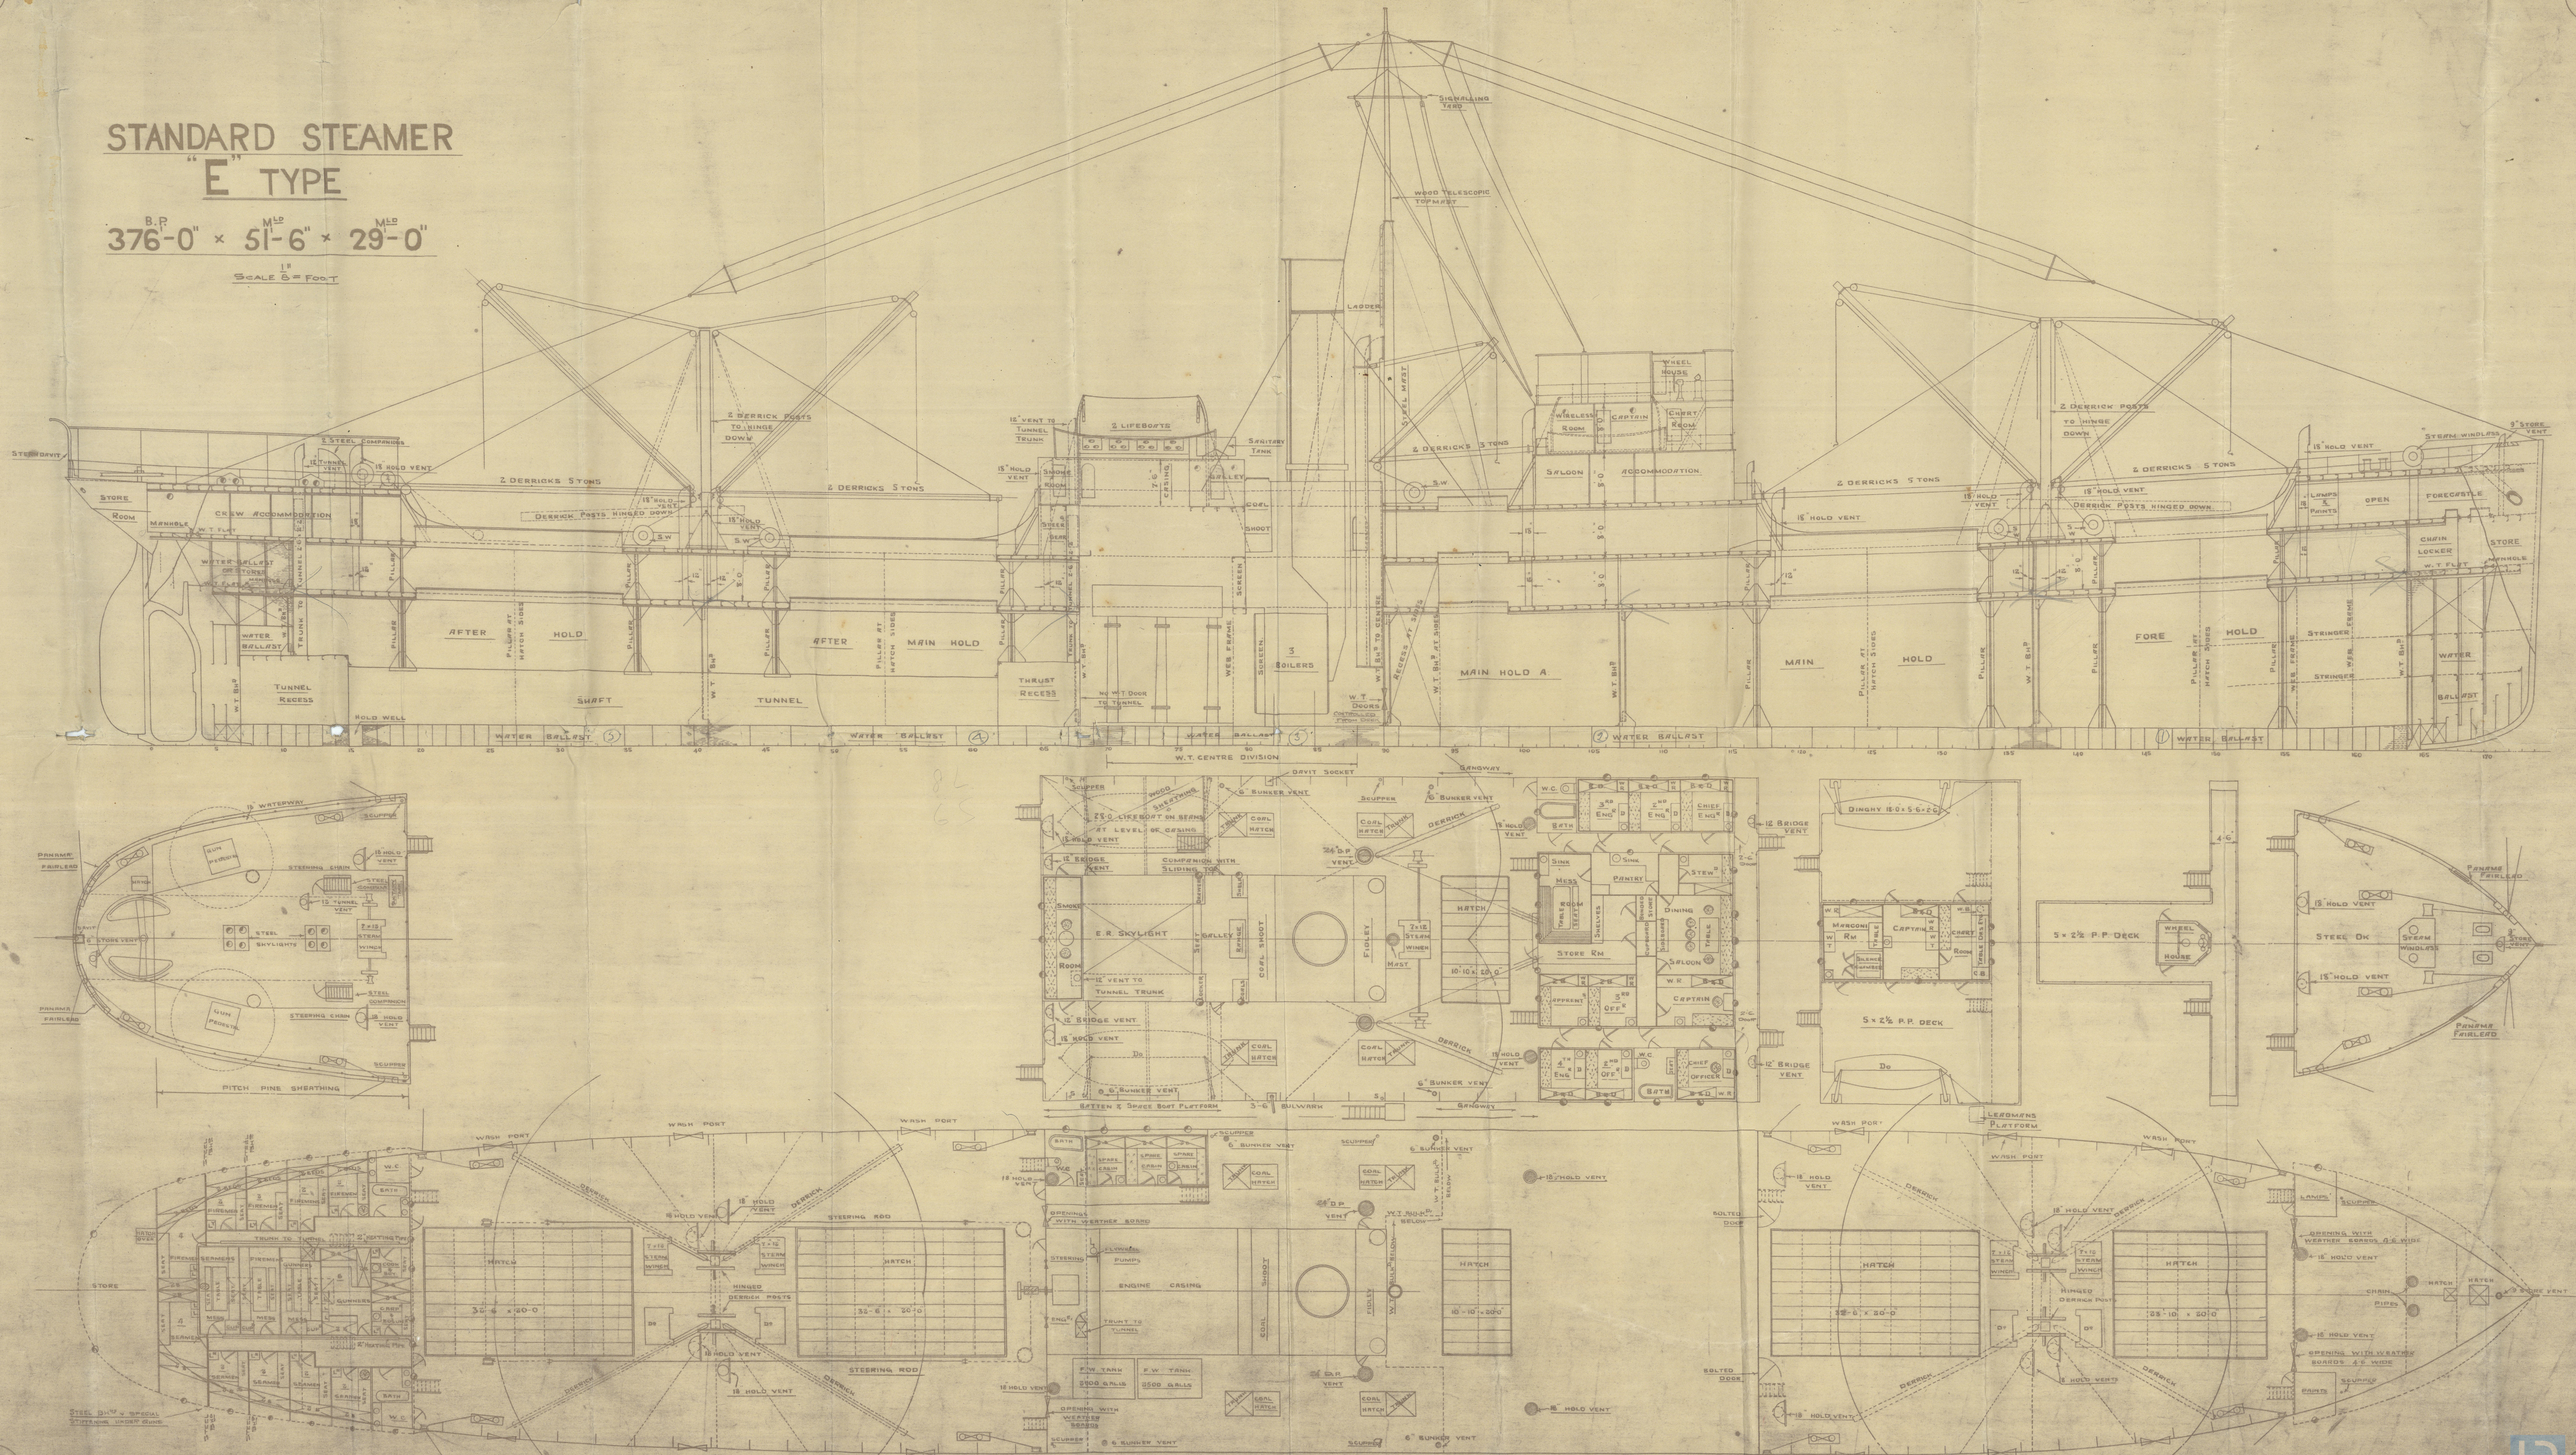

Standard Vessel

Lyfr E.

Earles N^o 633. + 637


PUNTA ARENAS

General Arrangement

SAN PATRICIO

s/s Apple Branch
Hull Rpt No 31647

S/R 1

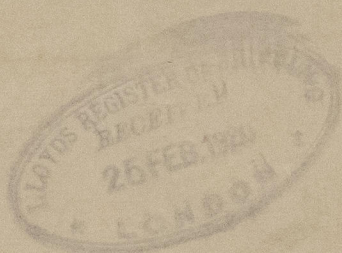

065502-005511-0181



© 2021

Lloyd's Register
Foundation