




S.S. NALPA

PLAN SHOWING PILLARS, DOUBLING PLATES, FRAMES &c.

Scale $\frac{1}{8}'' = 1 \text{ FOOT.}$

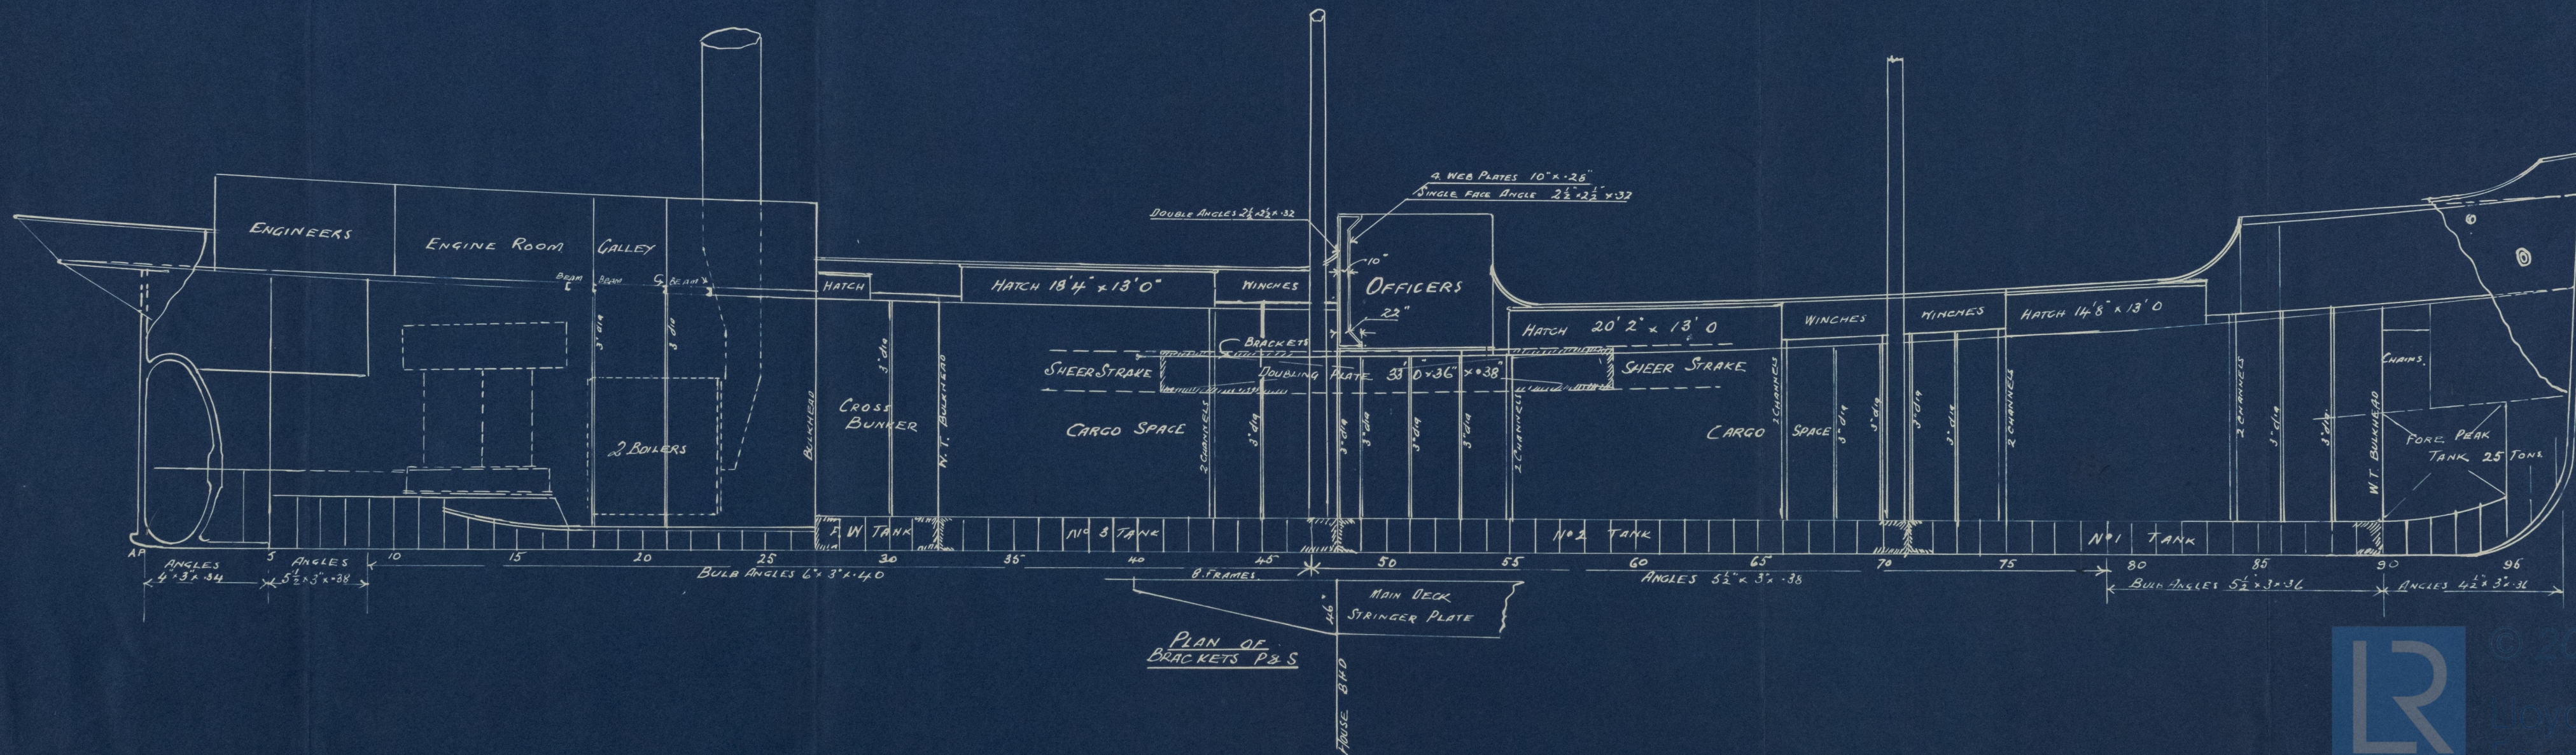

Buranda
ex
S. S. Halpa
Syd 13534.
Profile

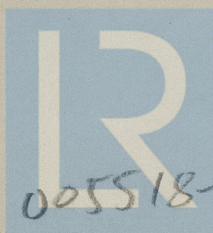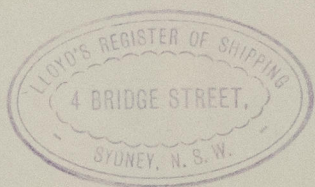

© 2020

Lloyd's Register
Foundation