

SHIP NO 625 SIANG WO.

STEEL TWIN SCREW RIVER STEAMER

MIDSHIP SECTION

DIMS- 275'-0" B.P. x 46'-0" x 11'-0" MLD. 19'-0" TO UPP. DK.


SCALE $\frac{1}{2}$ " = 1 FOOT.

NOTE

VESSEL NOT TO BE CLASSED OR MEASURED FOR FREEBOARD
STEEL TO BE TESTED TO LLOYDS REQUIREMENTS.
WOOD TO BE WELL SEASONED.
CARE TO BE TAKEN THAT SCANTLINGS ARE NOT INCREASED BY
FITTING HEAVIER MATERIAL THAN INDICATED.
WHERE PRACTICABLE PLATES MAY BE FLANGED TO SAVE
ANGLE LUGS AND STIFFENERS.
ALL FRAMES AND DECK PLATING TO BE JOGGLED.

EQUIPMENT

3 STOCKLESS BOWER ANCHORS 42 CWT EACH.
1 STREAM ANCHOR 94 ...
1 WEDGE 434 ...
240 FATHOMS 178 STUD LINK CHAIN CABLE
425 1/2 CWT. MIN. WEIGHT (NETHERTONS SPECIAL)
75 FATHOMS 116 STREAM WIRE.
90 ... 32 STEEL WIRE TOWLINE.
2 OFF 90 FATHOMS EACH 6 HAYSERS.
2 ... 5 WARPS.
1 COIL 3 MANILA ROPE.
LLOYDS CERTIFICATE TO BE SUPPLIED TO
OWNERS FOR ANCHORS & CHAINS.
ALL STEEL WIRES TO BE SMITHS 9/16 FLEXIBLE WIRE.

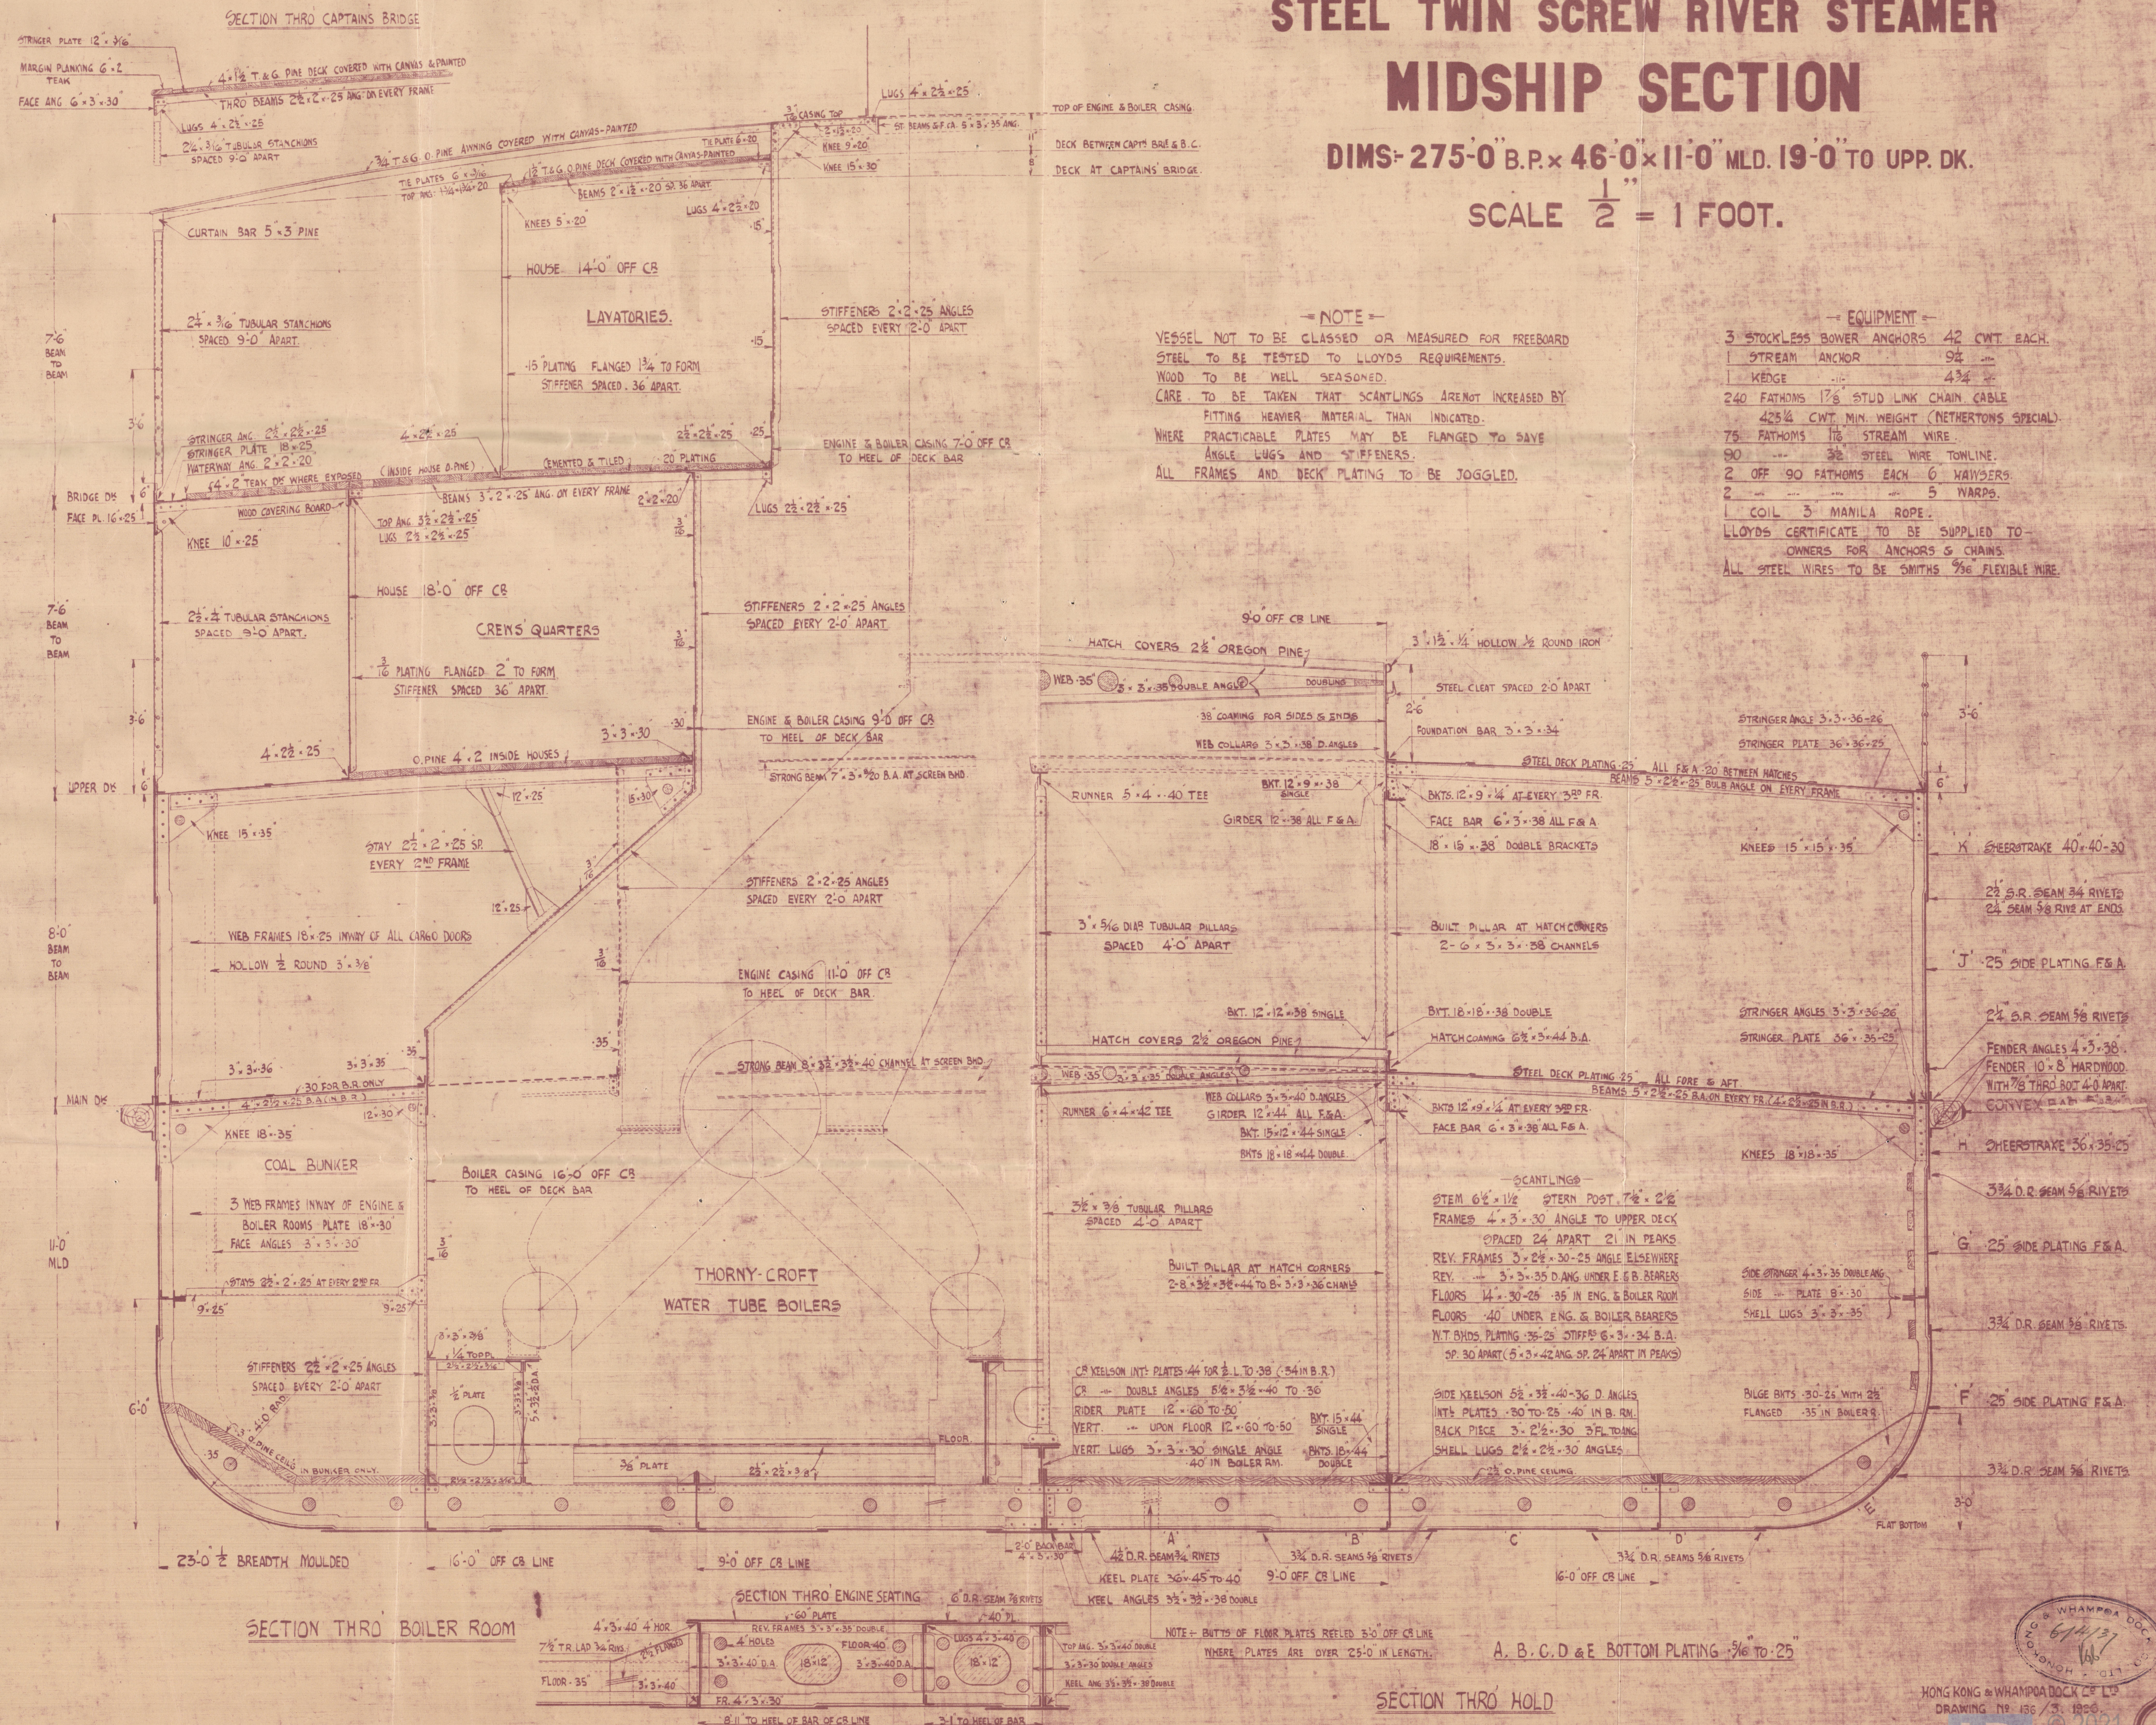


12
S.S. "SIANG WO" (Reconditioned)

Shi 4276.

Lon 103583^a

~~General Arrangements~~

Midship Section

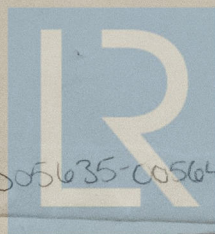

© 2021

005635-005643-0208

Lloyd's Register
Foundation