


N^o 482 S.S. NODZU

MIDSHIP SECTION. OF A STEEL SCREW TRAWLER

DIMS. 125'-0" B.P. X 23'-0" EXT X 13'-0" M/LD.

CLASSED 100 A.I. LLOYDS.

SCALE 1/2" = 1 FOOT.

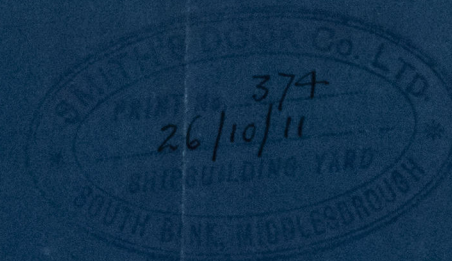


EQUIPMENT.

1	ANCHOR	5 1/2 CWT	EX STOCK
1	"	5 "	"
1	"	2 3/4 "	"
105	FATHOMS	1 1/16	STUD LINK CHAIN.
60	"	2 1/4	STEEL WIRE
60	"	1 3/4	"

RIVETING.

1" RIVETS IN KEEL & LOWER EDGE OF GARBOARD STRAKE.
3/4" RNS IN SHELL SEAMS & BUTTS.
10-3/4" RNS IN SHELL SEAMS BETWEEN FRAMES, EXCLUDING RNS IN FRAMES.

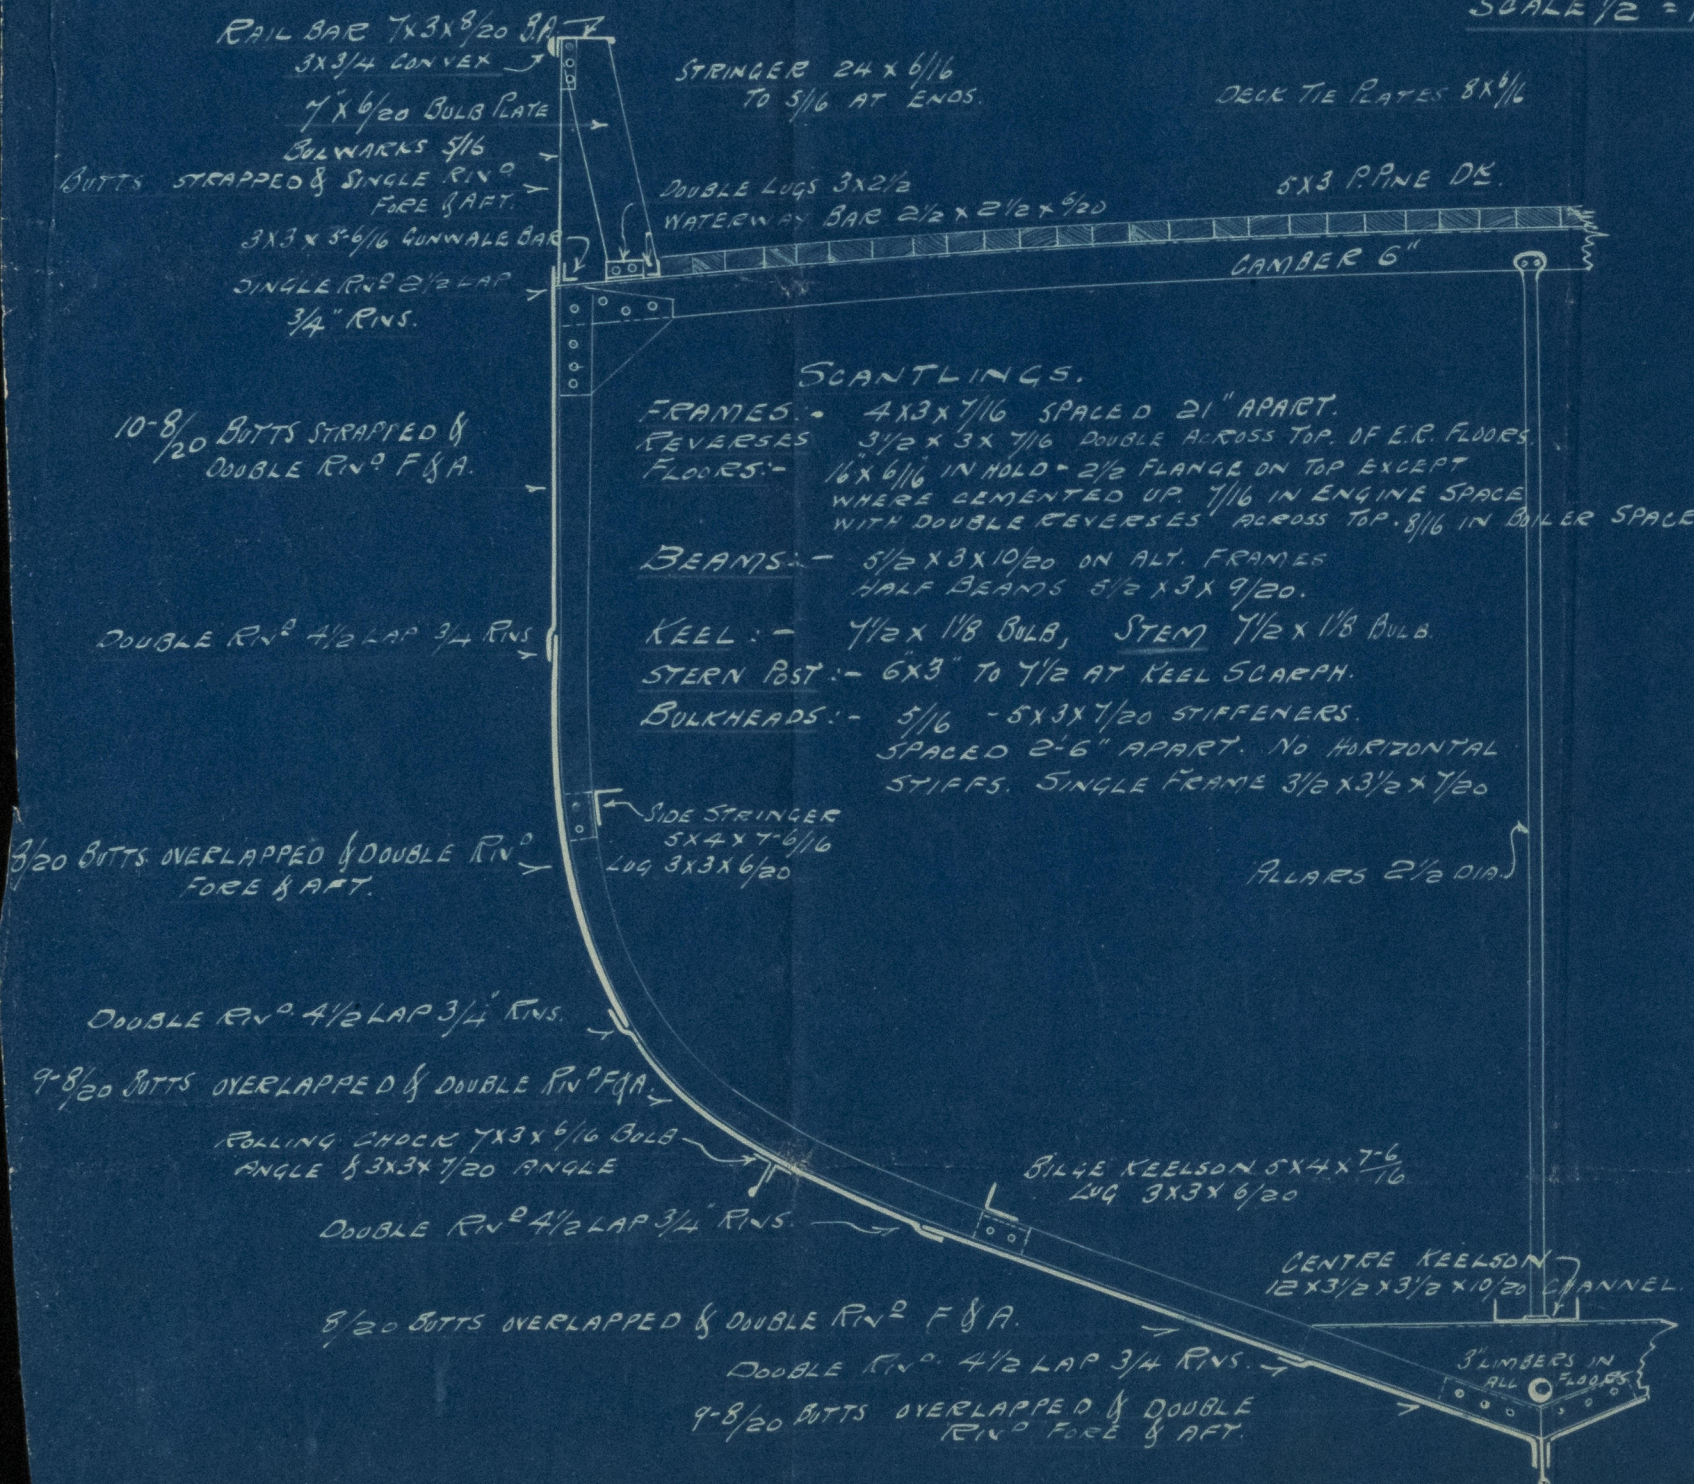

005709-005725-0181

Adm. Smith: Dock 6th 2nd

No. 482

S. S. "NODZU"

Adm. Ship Section (as rules)

Adm. rpt. No. 7101



© 2020

Lloyd's Register

005709-005725-0181