



S.S. YESAKI MARU
STRUCTURAL ARRANGEMENT
SCALE 1/8 IN TO ONE FT

OSAKA IRON WORKS
OCT 12 1919
大坂鐵工所


PROFILE

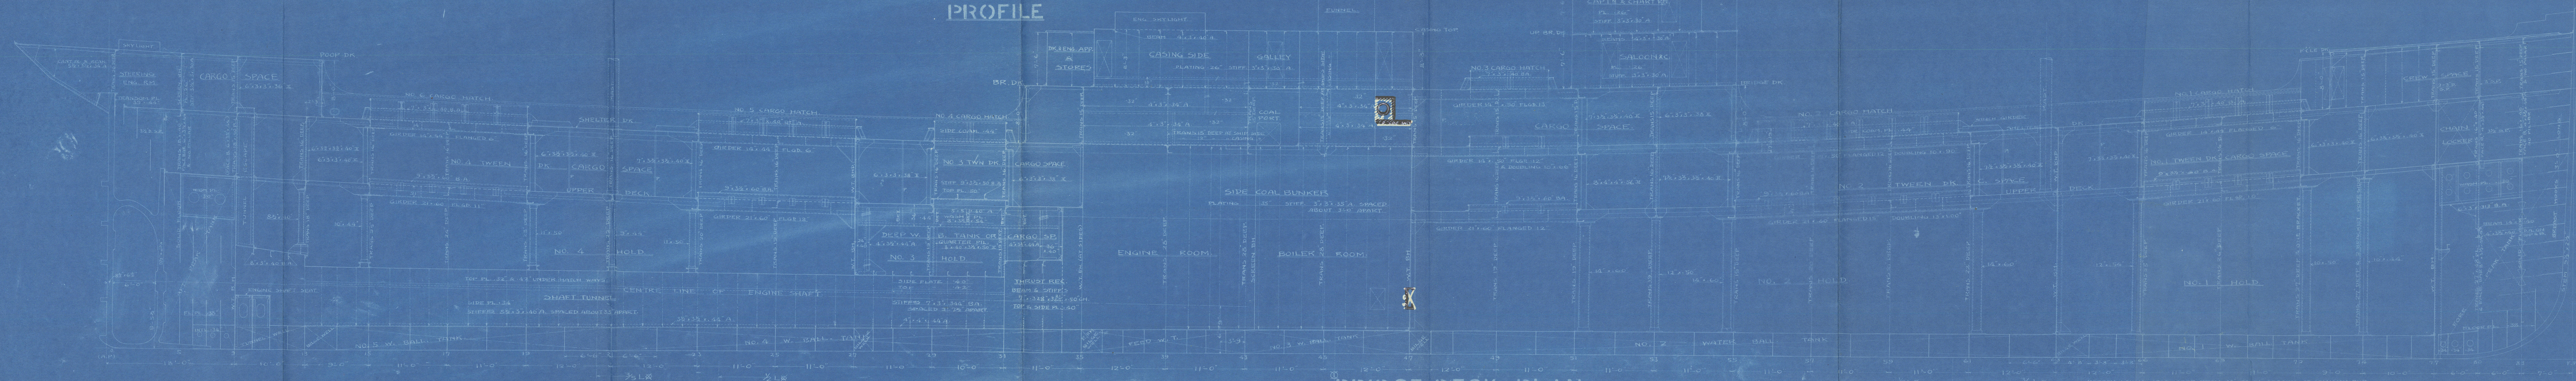


POOP DECK PLAN

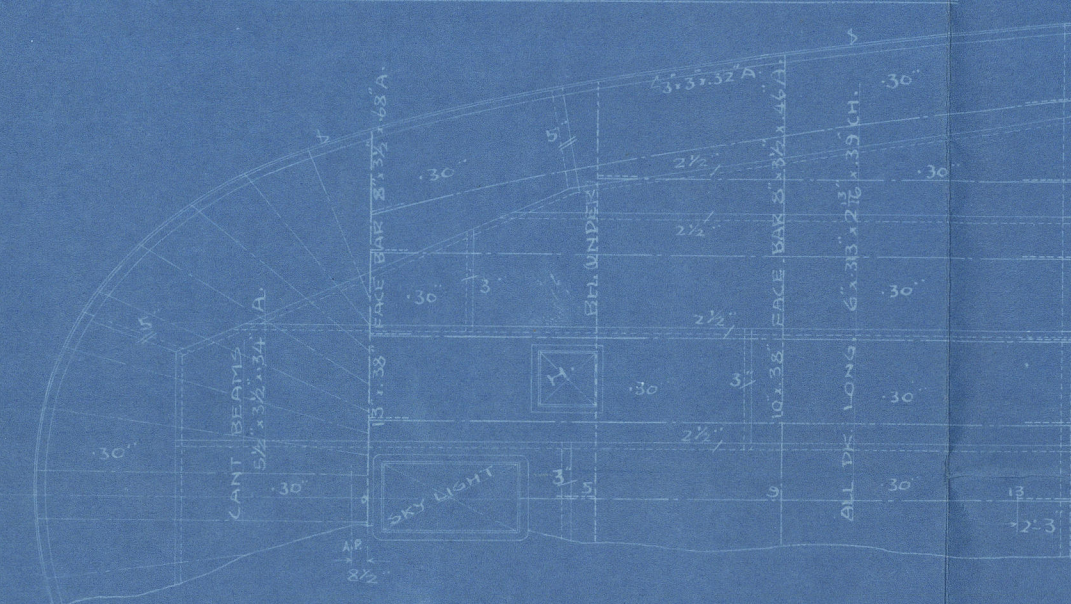


BRIDGE DECK PLAN

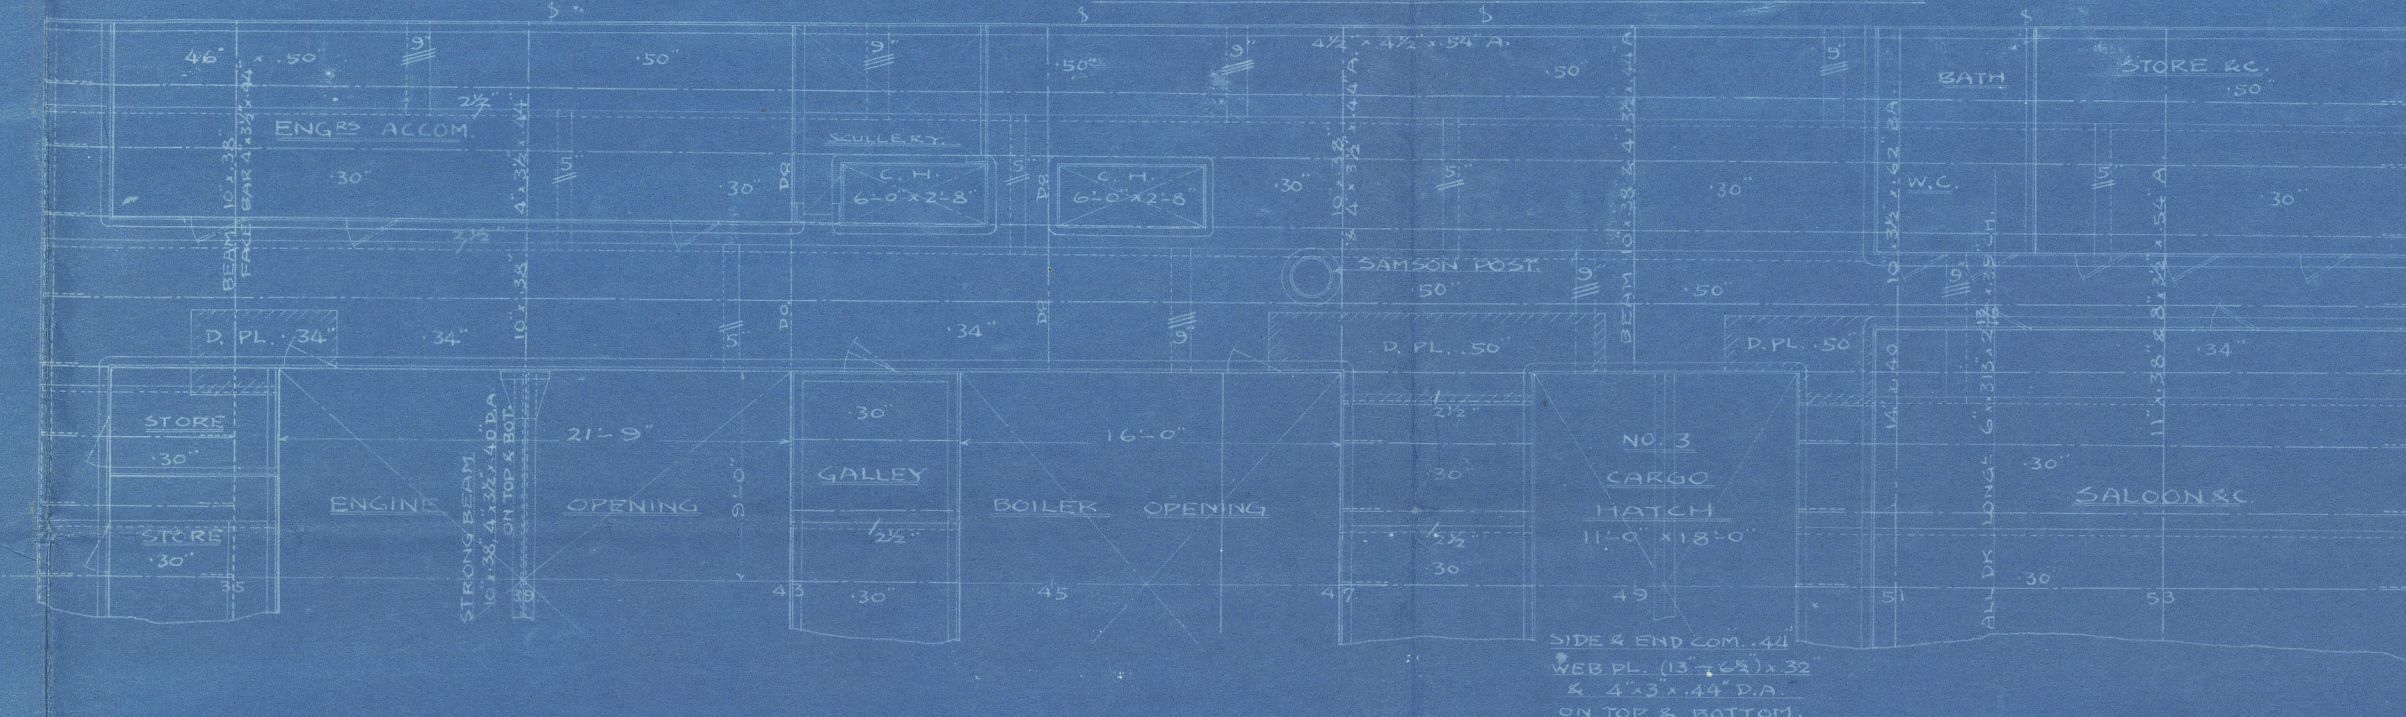


FORECASTLE DECK PLAN

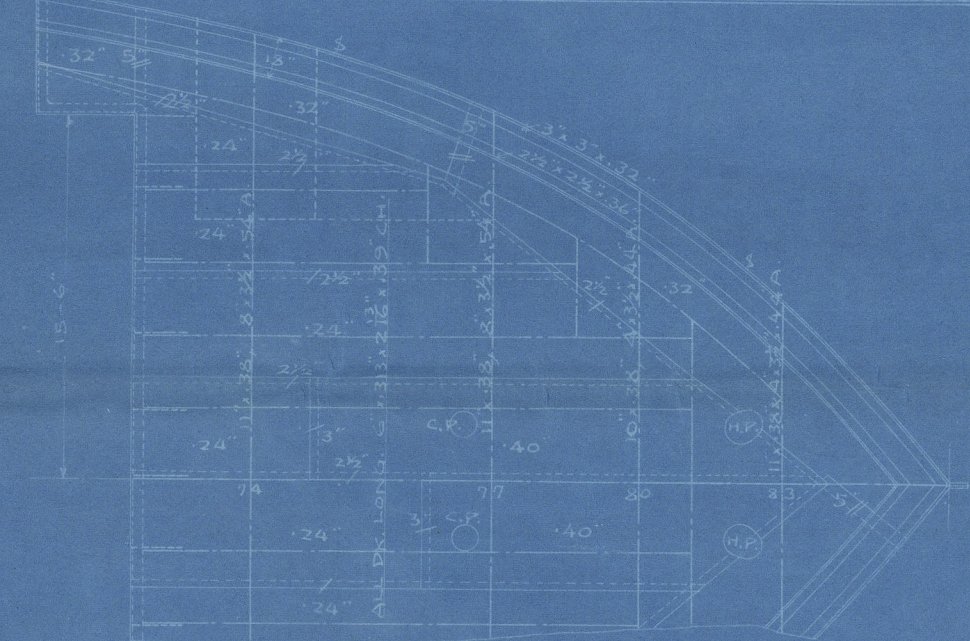

SHELTER DECK PLAN

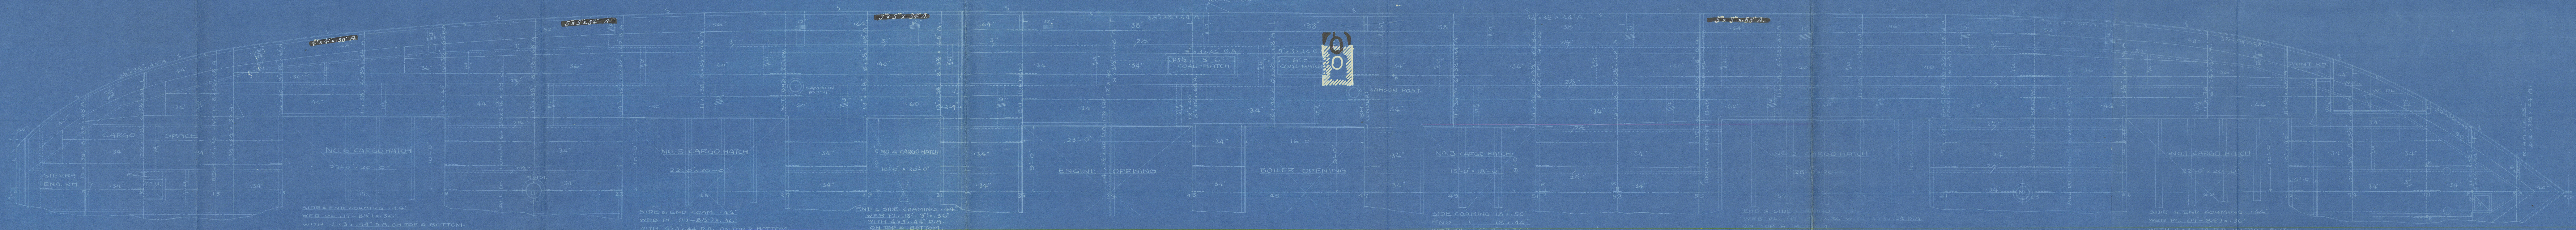

UPPER DECK PLAN

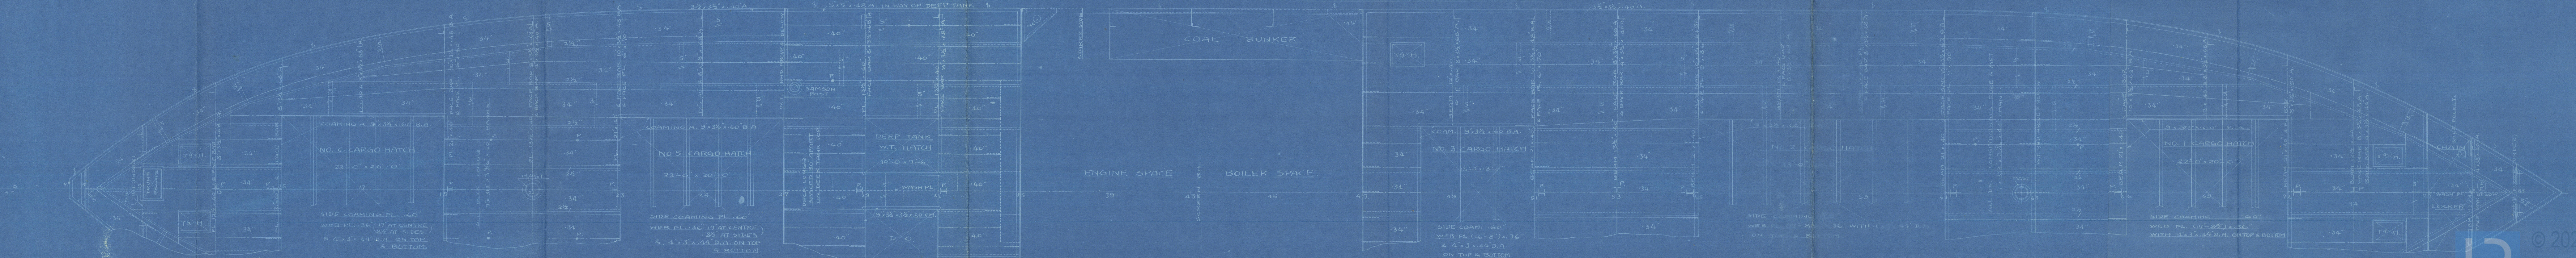

SS "YESAKI MARU"
(Osaka Iron Wks Yard No 916)

PROFILE & DECK

Kob. Rpt No 2639



© 2021

Lloyd's Register
Foundation

005811-005825-0077