


Holes in Stemframe $1\frac{3}{16}$ " for $1\frac{1}{8}$ " rivets
spaced $5\frac{5}{8}$ " apart centre to centre

Detail of Scarph in Sternpost
Scale 1" = 1 Foot

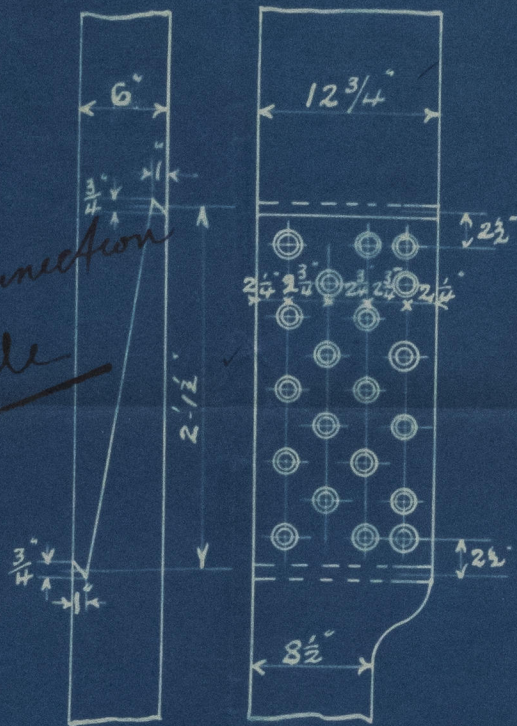


Detail of Scarph in Propeller Post
Scale 1" = 1 Foot

Sir W. G. ARMSTRONG, WHITWORTH & CO LIMITED
NEWCASTLE-UPON-TYNE.
No 800 DATE 3/3/11
WALKER SHIPYARD

Saxlington
Sir W. G. Armstrong
Whitworth & Co Ltd
SS 839-840

Plan of cast-steel
stern frame

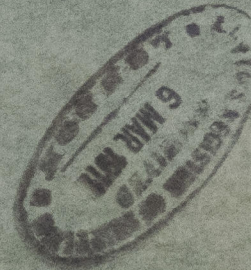


SS. "CHO-SEN-MARU"
'NEWCASTLE - ON - TYNE.'

REPORT No 61221

SS. 'ANNAN MARU'
'NEWCASTLE - ON - TYNE.'

REPORT No 61348

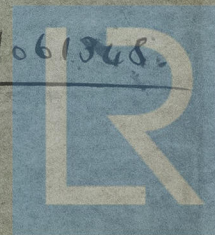

© 2020

Lloyd's Register
Foundation