


Cablegrams :
MONTREAL

TELEPHONE MAIN 7017

Lloyd's Register of Shipping

37 BOARD OF TRADE BUILDING

MONTREAL, 19

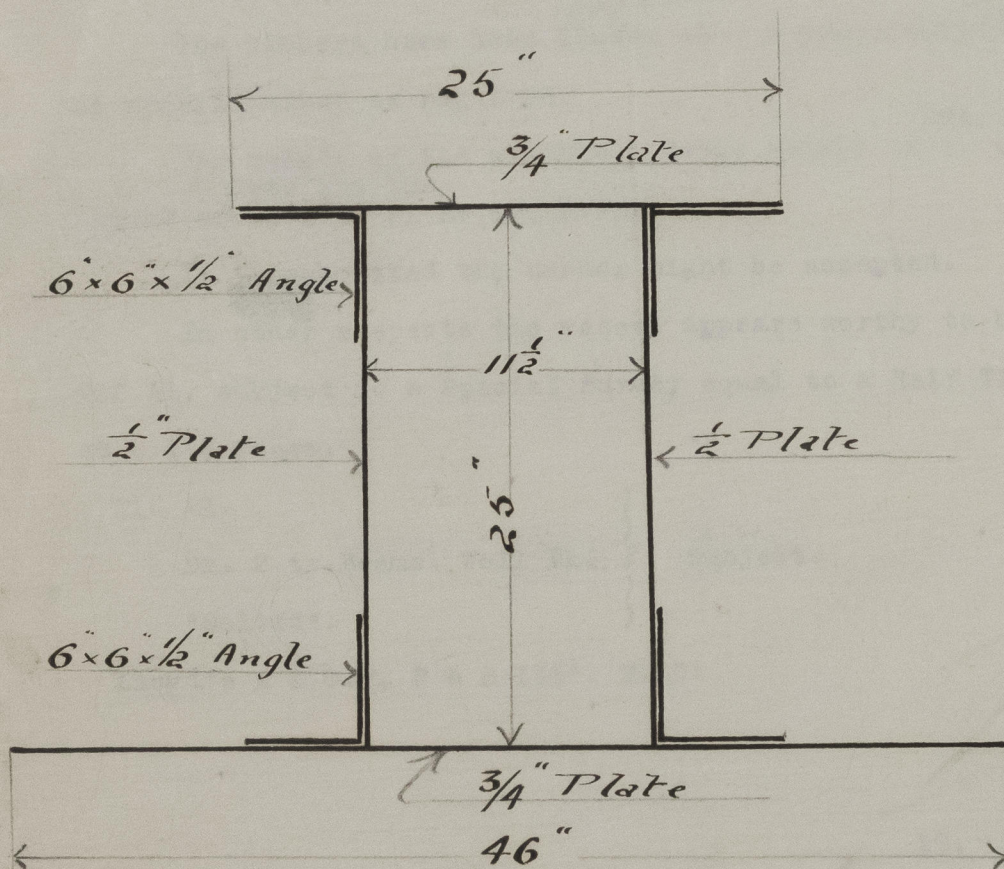

Rivets $\frac{7}{8}"$ Dia - Spaced 6" c to c

Section of BOX GIRDER as

fitted on WOODEN STEAMERS



© 2020

Lloyd's Register
Foundation