


DIMS: - 110'-0" B.P. x 21'-6" M₄ x 12'-11" M₄B

SCALE 1/4" IN = 1 FT.

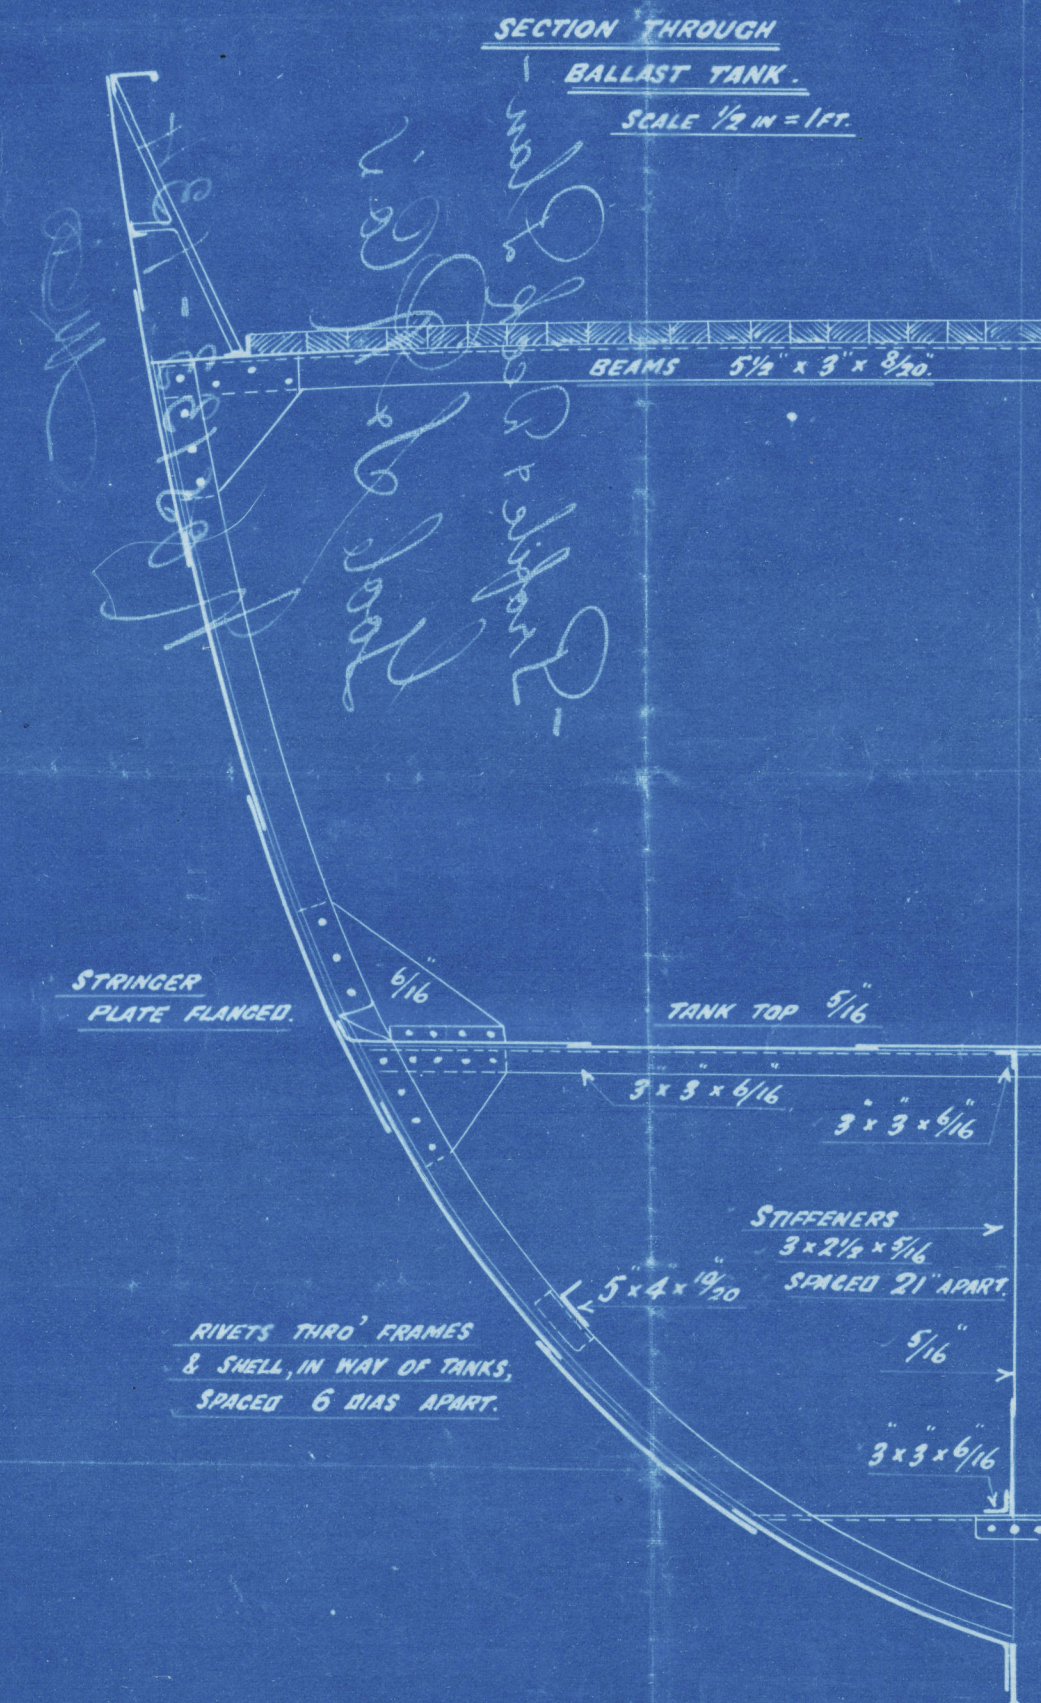

Profile

Goble S + R Co

No 134

of Tanager

Hull Rpt. No. 22977



© 2020

Lloyd's Register
Foundation

005961-005980-0221