
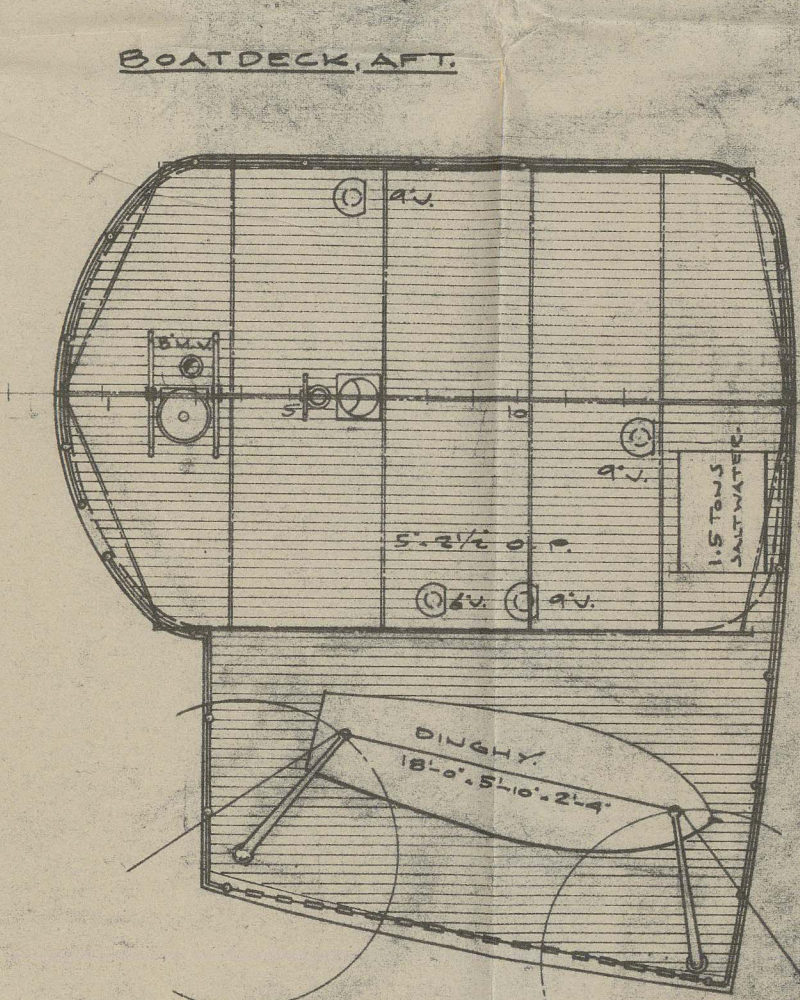









YARD No. 75/76.

PRINCIPAL DIMENSIONS:	
LENGTH BETW. RP	433'-0" 31.477 m.
BREADTH MOULDED	37'-4" 17.522 m.
DEPTH MOULDED TO UPPERDECK	37'-7 1/2" 11.468 m.
DEPTH MOULDED TO 2ND DECK	28'-7 1/2" 8.724 m.

 

ELECTRIC PARTS VENTCOWLED.


1 OFF	27" DIAM.	FOR	WELL HOLE
1	24"		2
2	21"		5.4"

  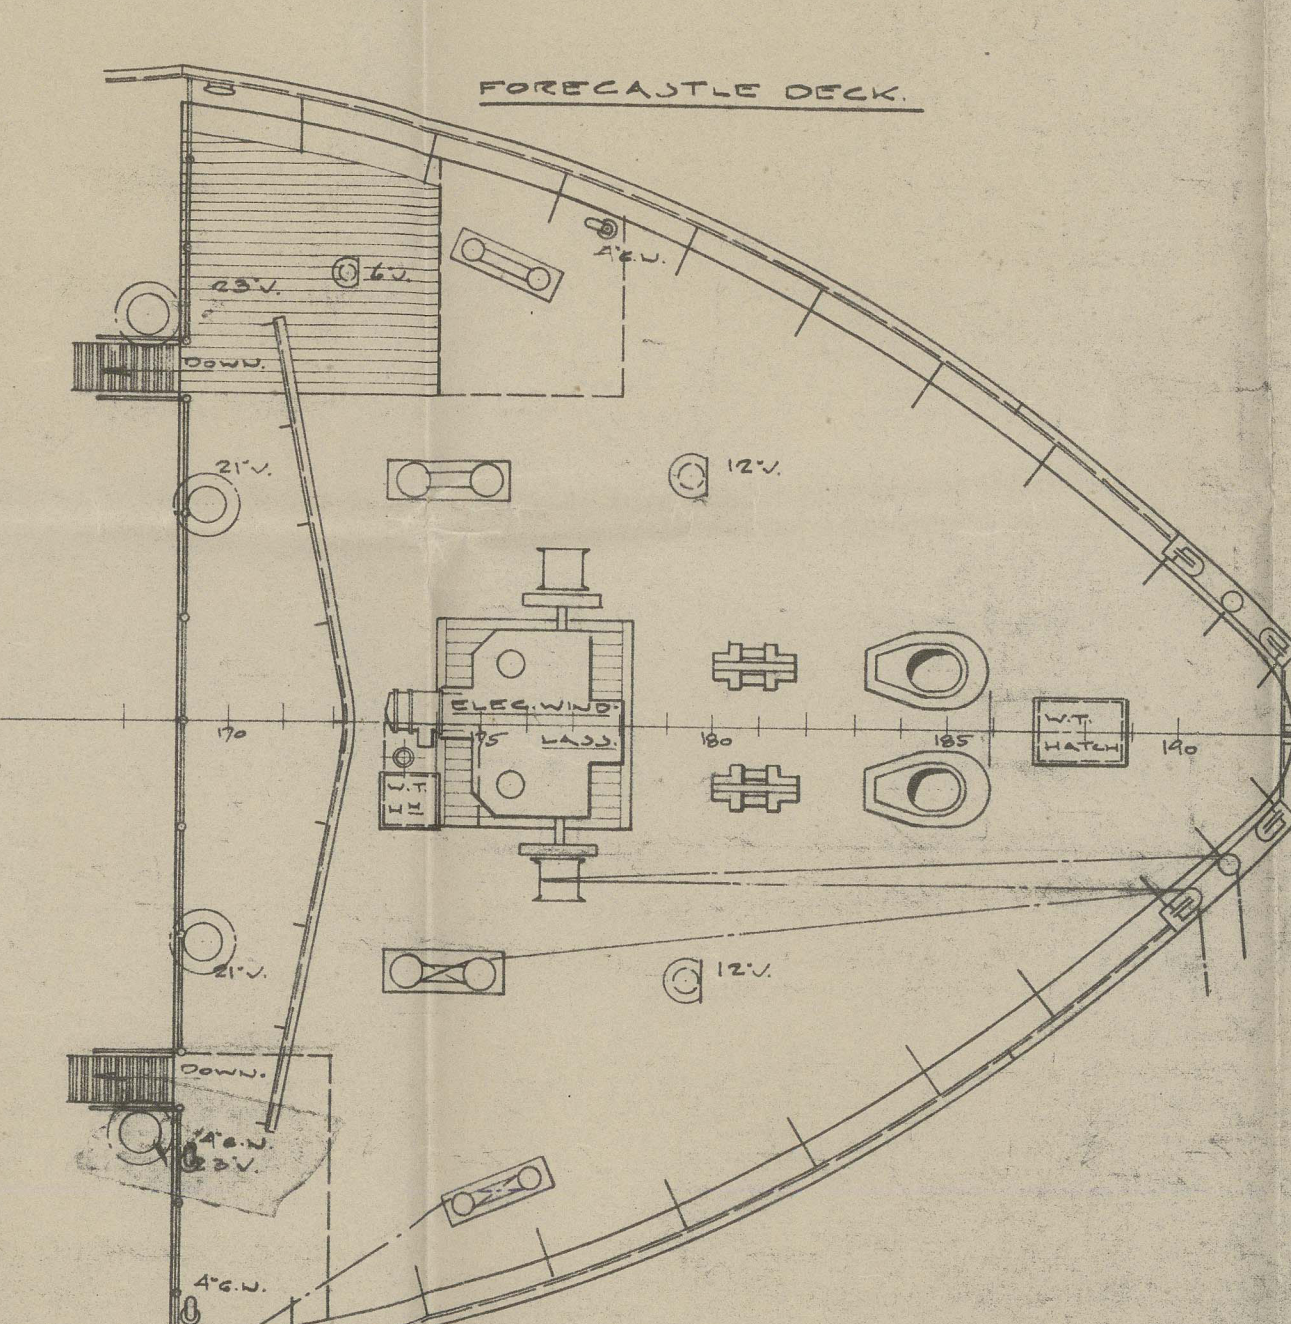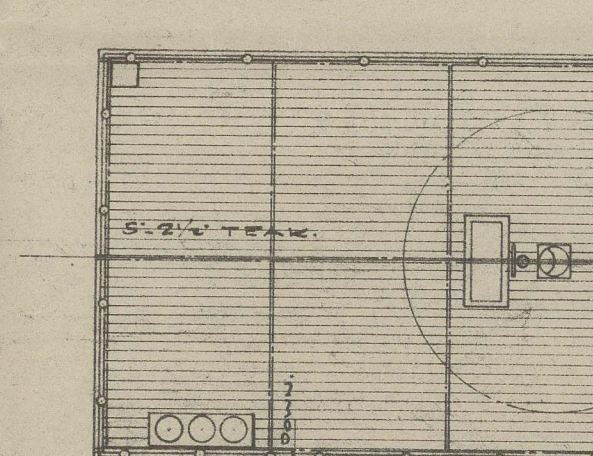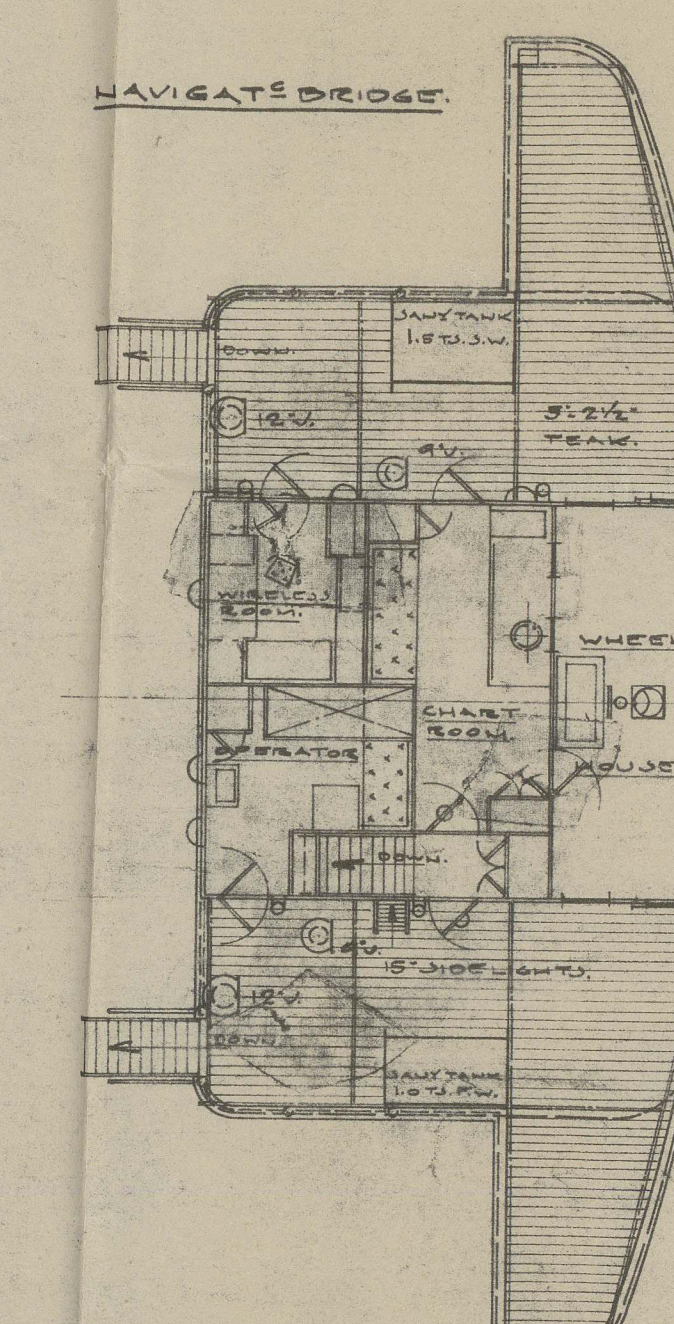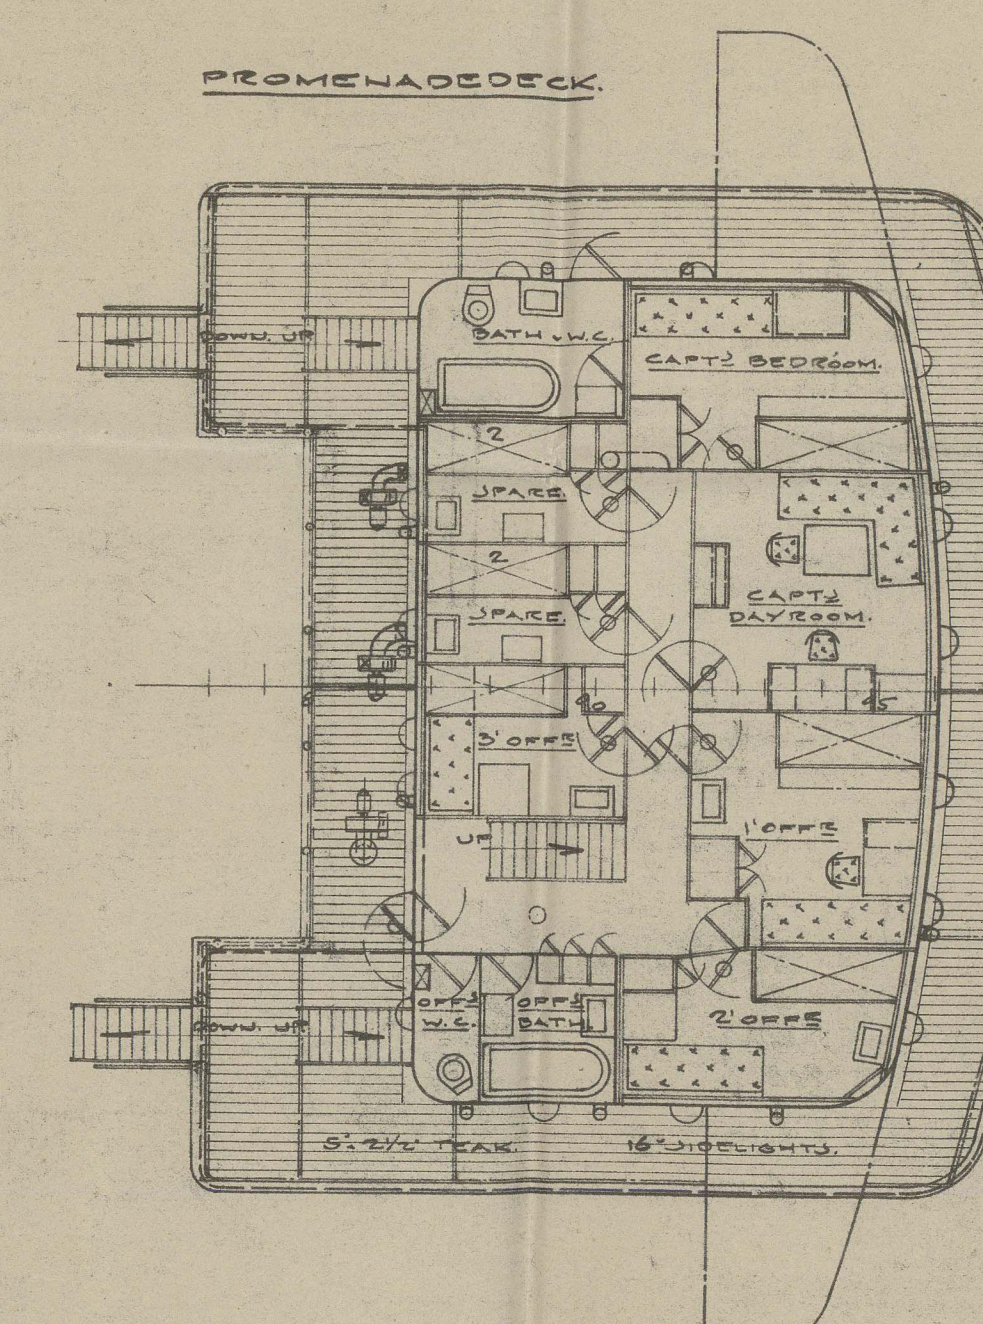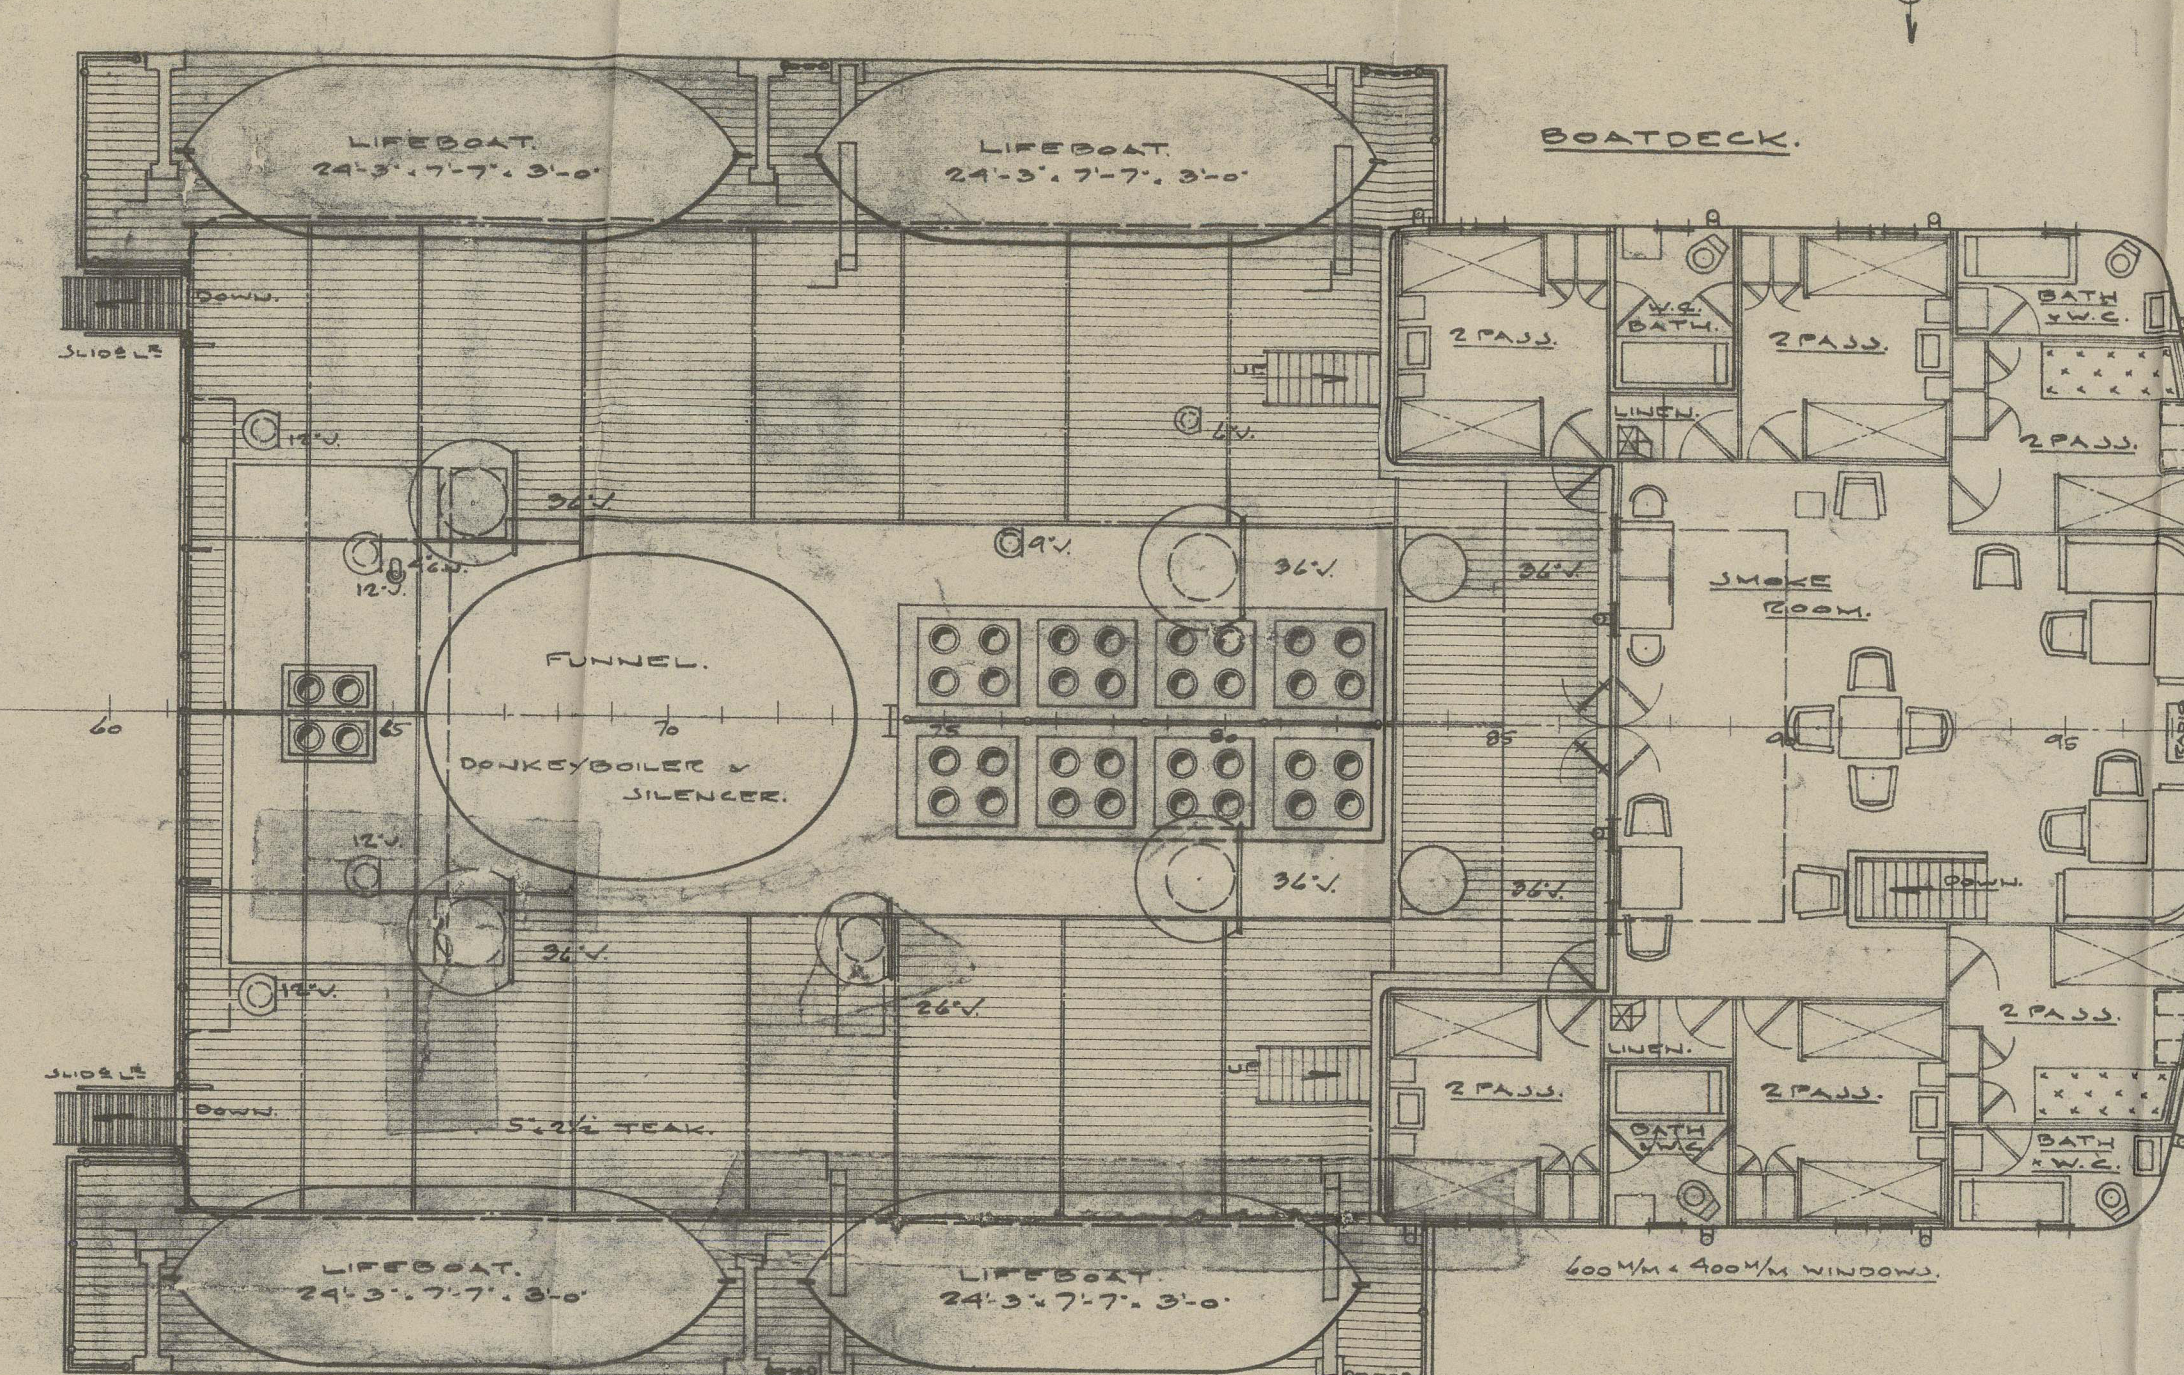

Odense Staalskitboerft
Odense.

Yard no. 75

General Arrangement.

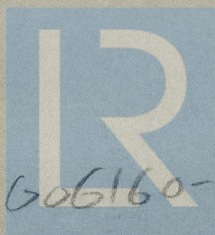

© 2020

Lloyd's Register
Foundation

606160-606174-0030