


BEAM ARRANGEMENT

PILLARS TO SURVEYORS SATISFACTION

SCALE 1/4" = ONE FOOT

Nº 64

DATE APPROVED 6-8-04.

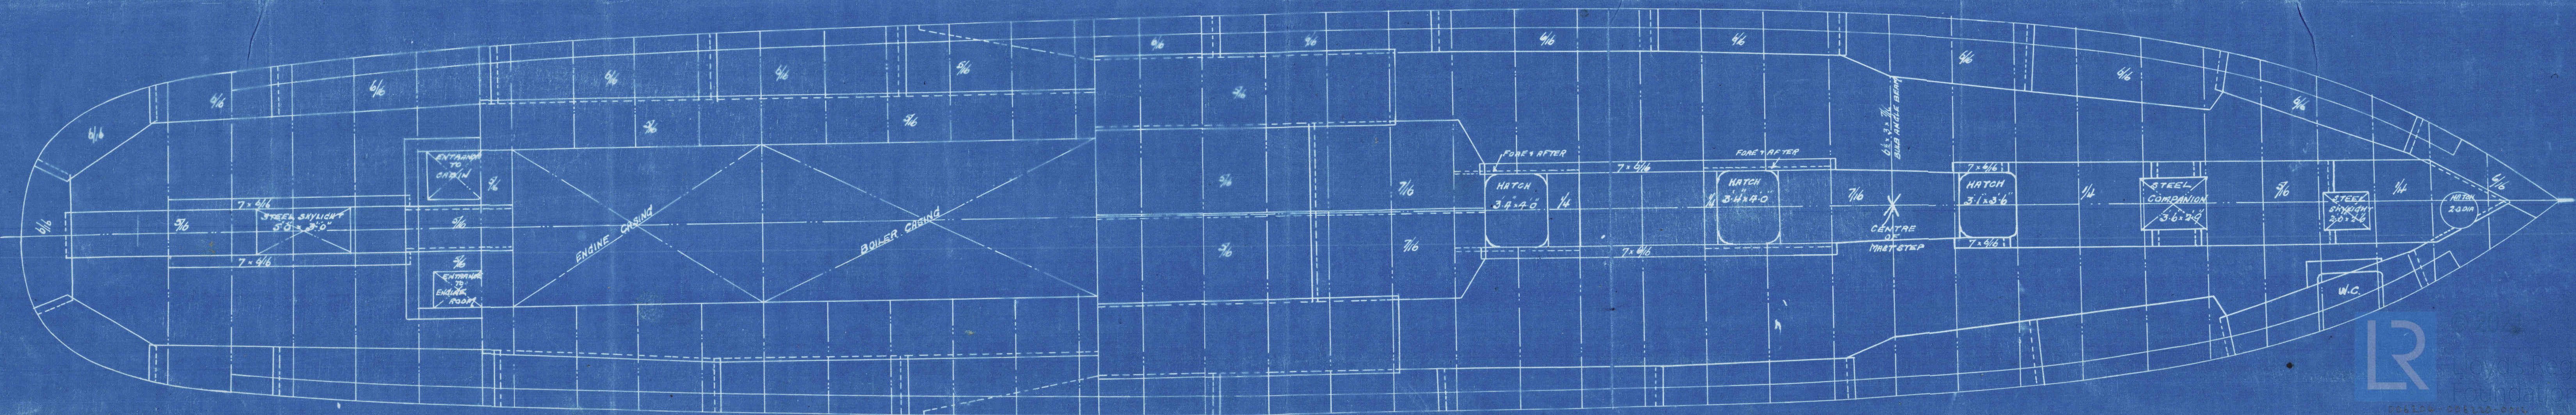

Profile & DK plan

Book Wilson & Semmell

No. 64

of "Jail"

Hull Report No. 16582



© 2021

Lloyd's Register
Foundation

006204-006220-0014