
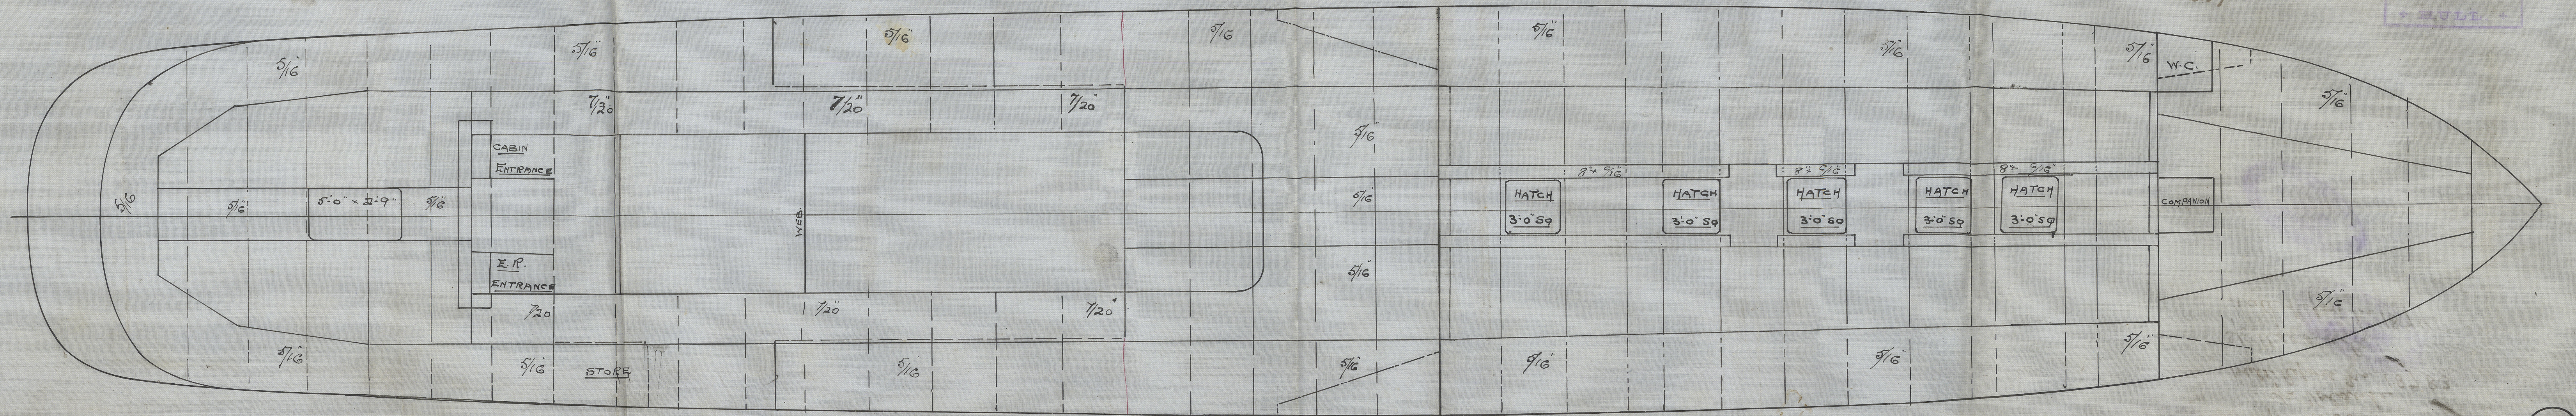
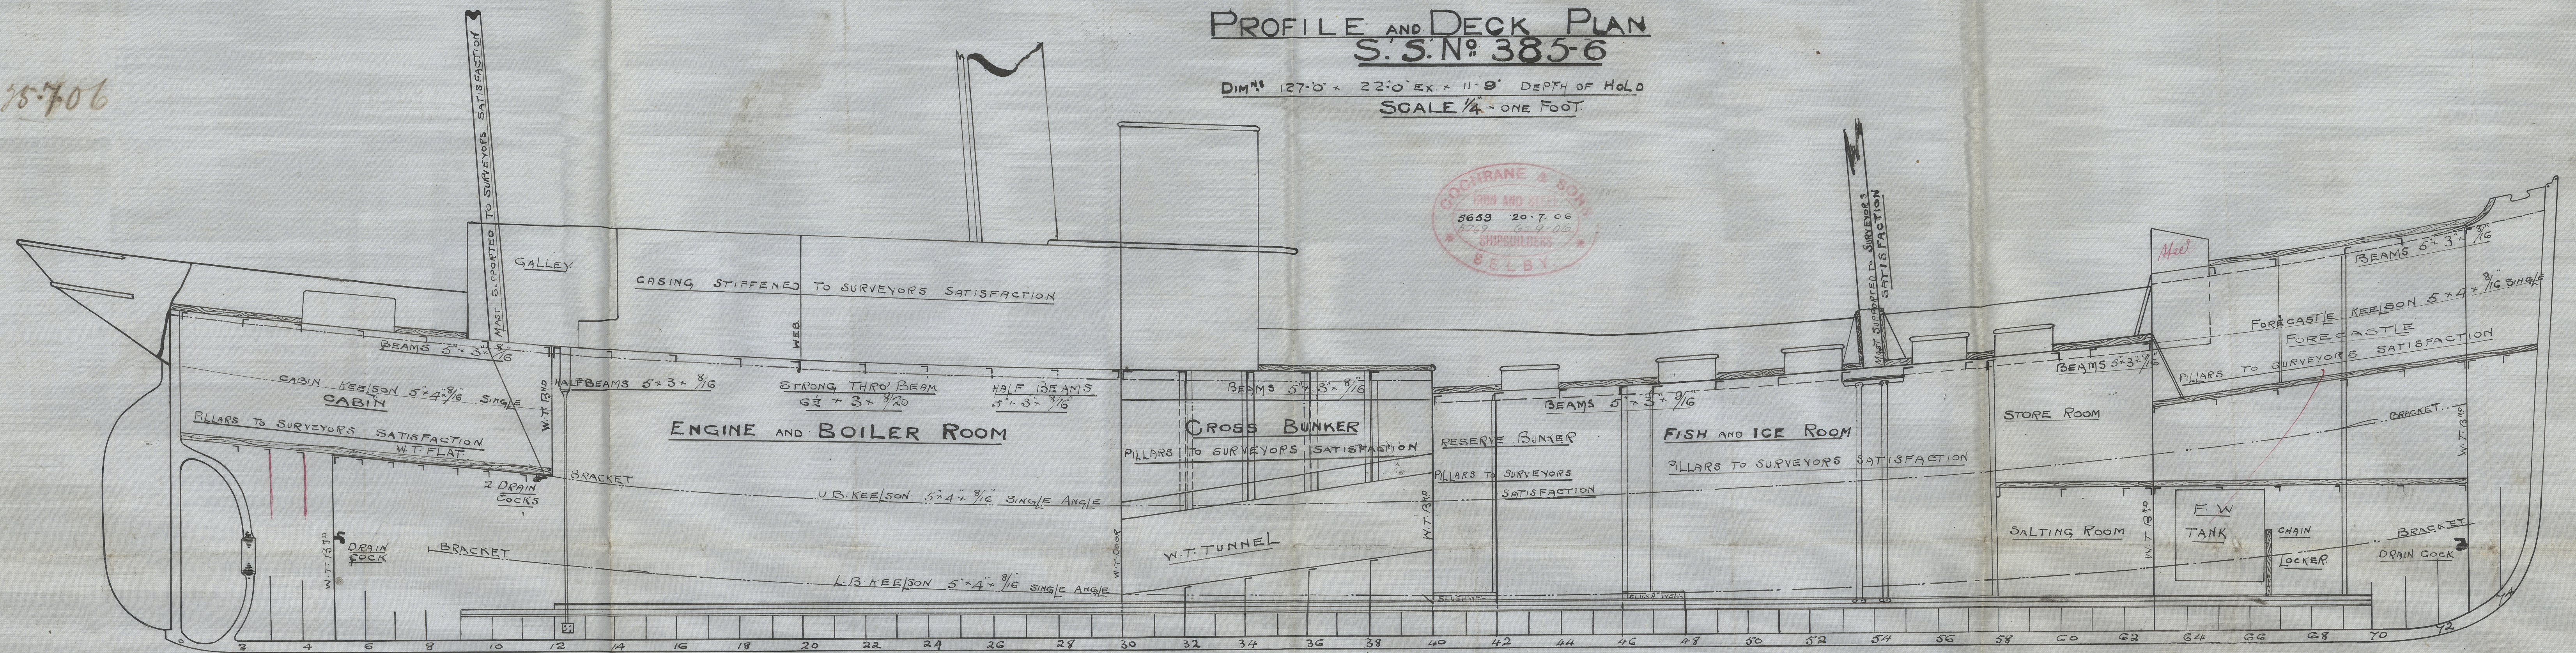



DIM'S 127'-0" x 22'-0" EX. x 11'-9" DEPTH OF HOLD
SCALE 1/4" = ONE FOOT.

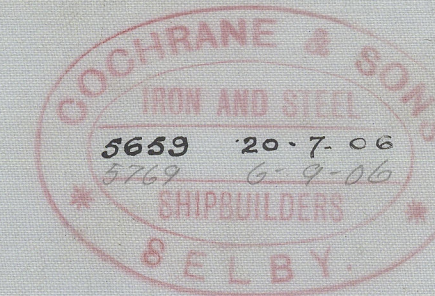


 LLOYD'S REGISTER
 OF SHIPPING.
 25, ABchurch Lane,
 LONDON, E.C. 4.
 * FULL *

Profile & Deck Plan -
Loachman & Sons

s/s No. 385 & 386

s/s Volante

Hull Report No. 18783

s/s Headale

Hull Report No. 18795



© 2020

Lloyd's Register
Foundation

006221-006235-0103