
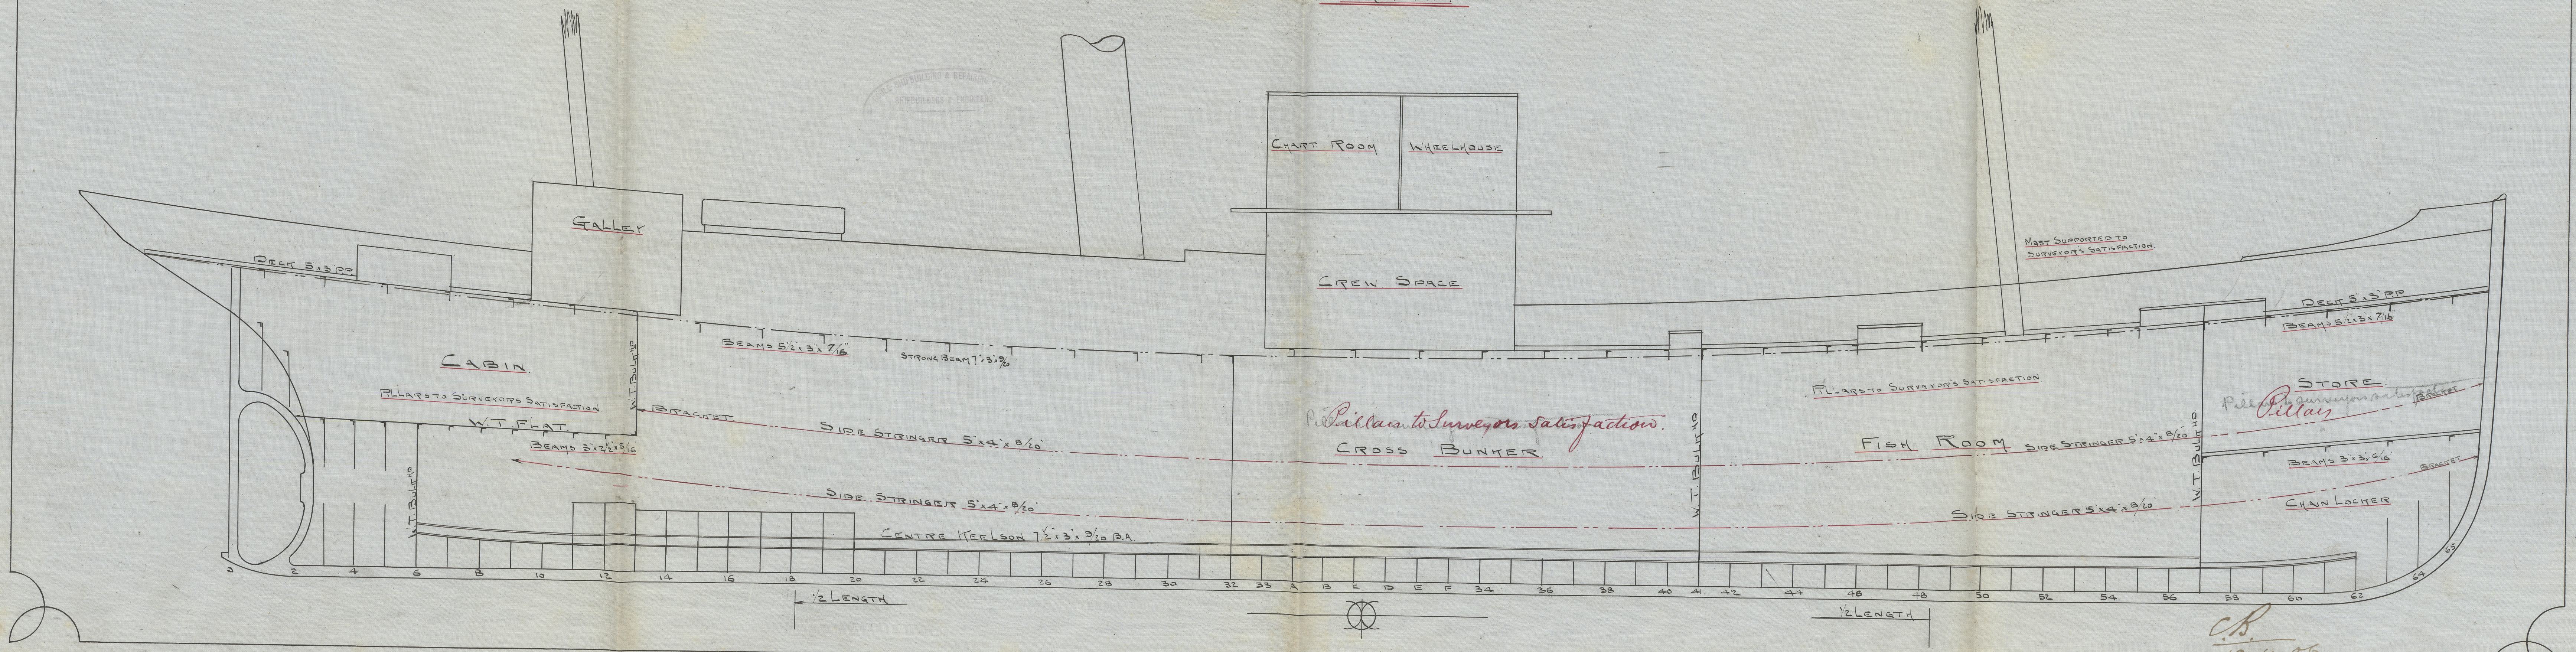


10.4.06

SS N° 87
15851
10.4.06

0 1 2 3 4 5 6 7 8 9 10 11 12 13 14 15 16 17 18 19 20 21 22 23 24 25 26 27 28 29 30 31 32 33 34 35 36 37 38 39 40 41 42 43 44 45 46 47 48 49 50 51 52 53 54 55 56 57 58 59 60 61 62 63 64 65

SS N° 87
ELEVATION.
DIMS: 127'0" BP x 22'0" x 12'6" MP
SCALE 1/4" = 1 FT.

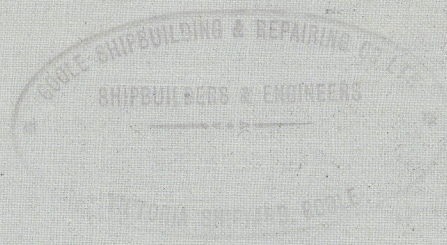


C.B.
10.4.06.


s/s Marston

Hall Rpt No 18440

Essex & RC
No 87.
Profile

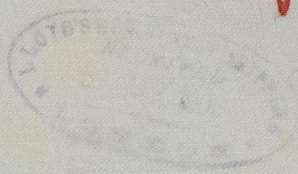

006221-006235-0168

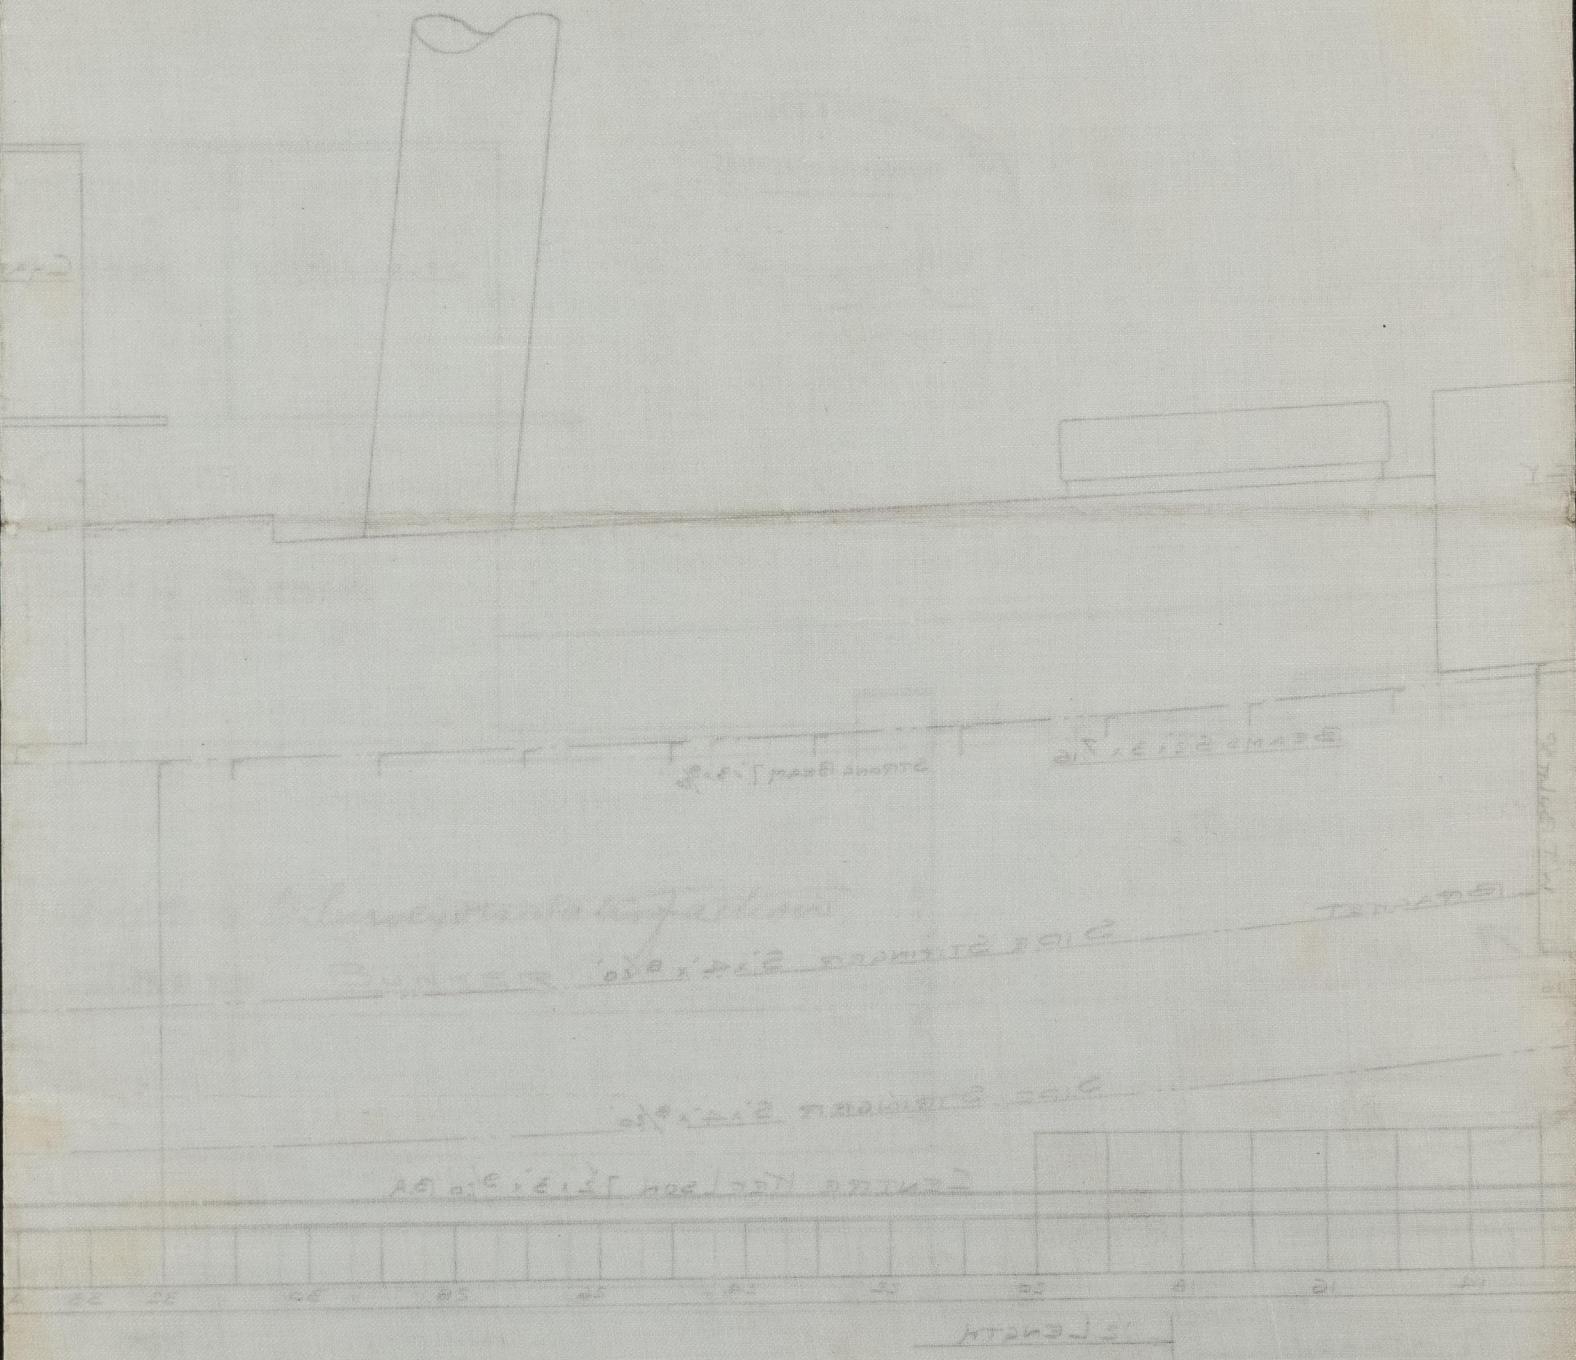

© 2020

Lloyd's Register
Foundation