

— Schiff N: 339. —





— Sinkersteen u. Fingerlinge. —

— Material: Stahlguss. —

— Engl. Ploys Sest. —

- 1:15 m. 1:5.-

- Fingerlinge: Stahl geschmiedet.

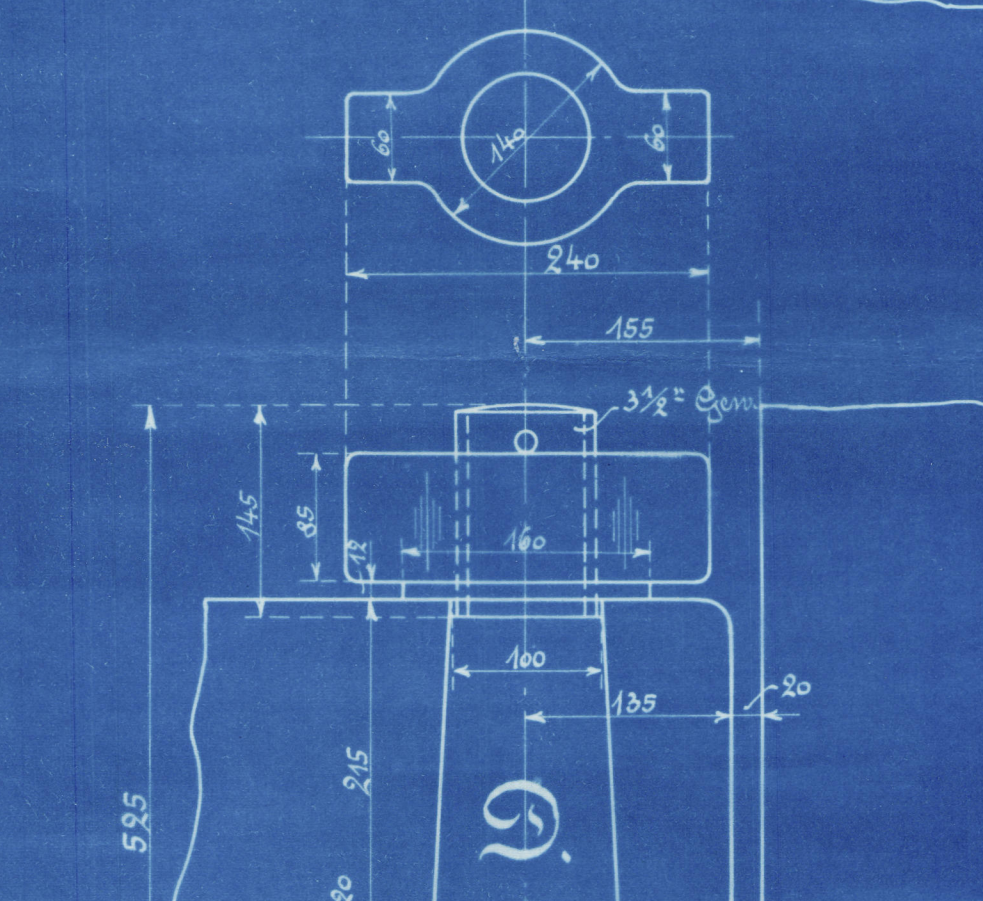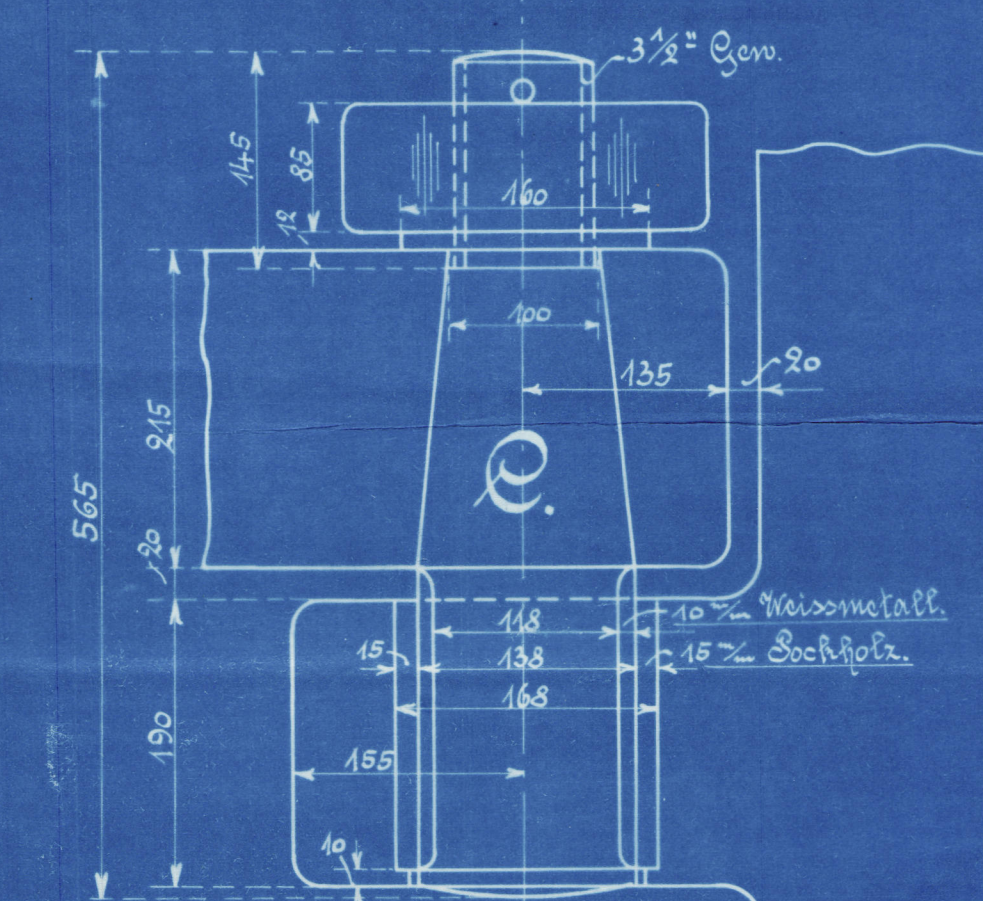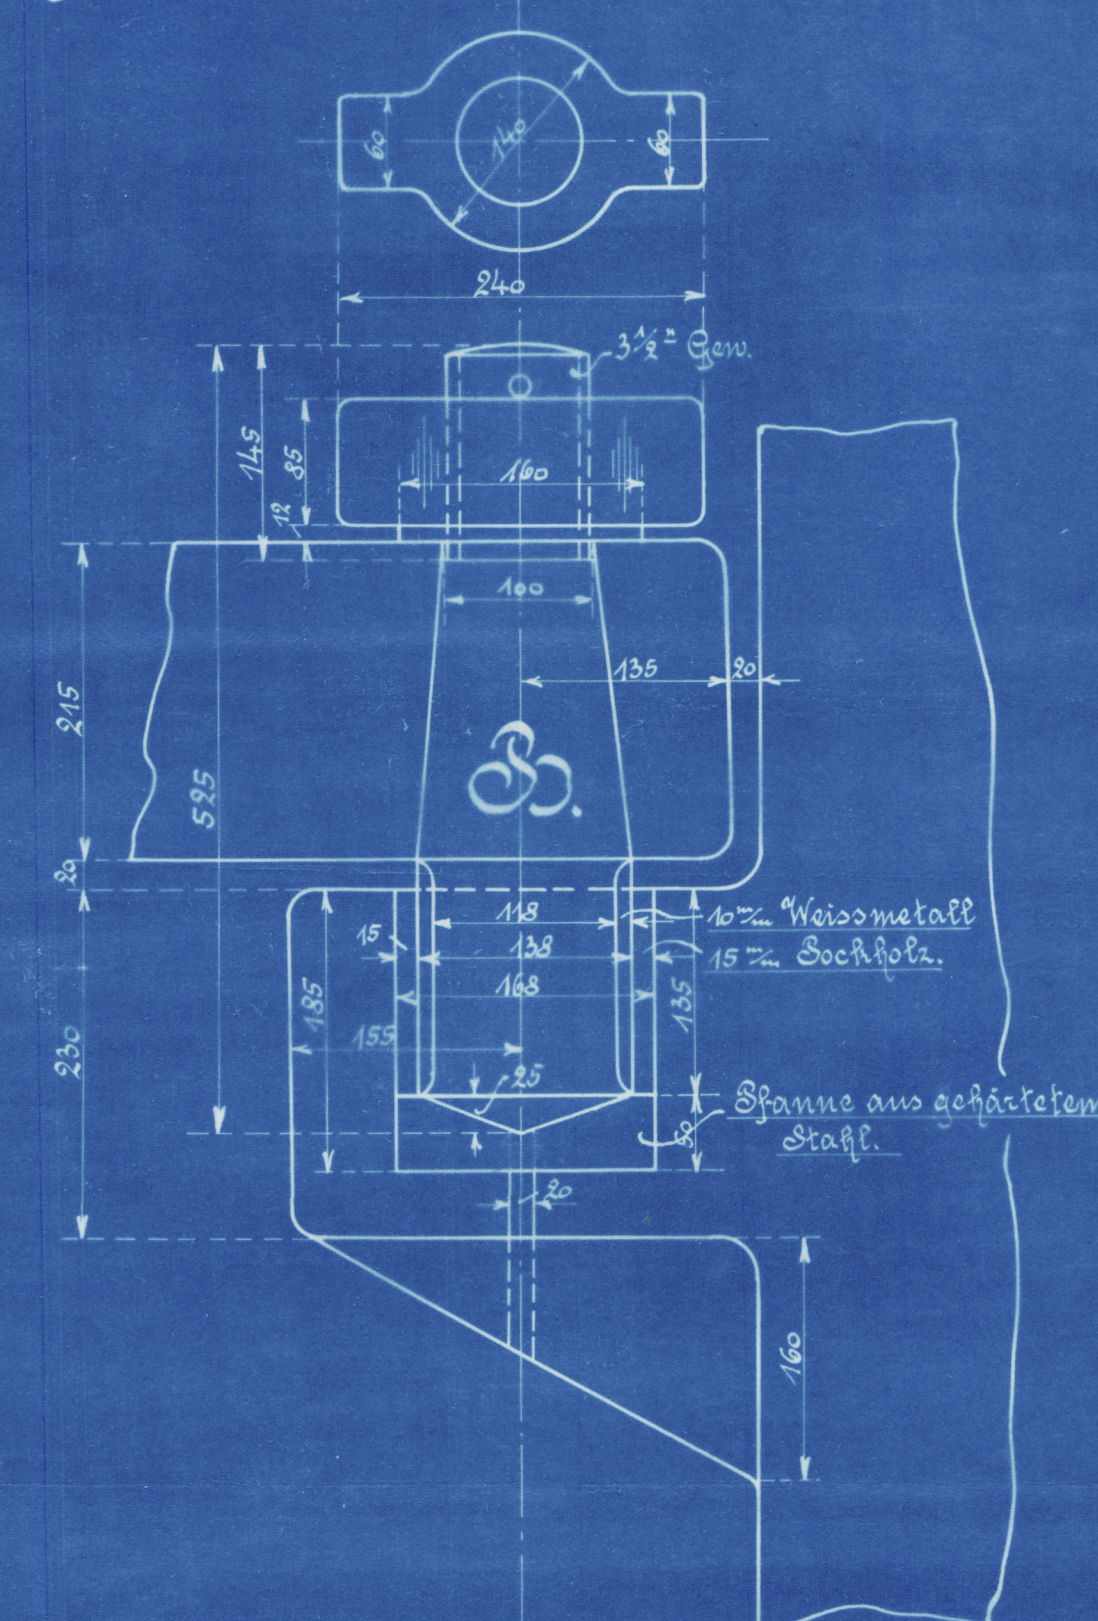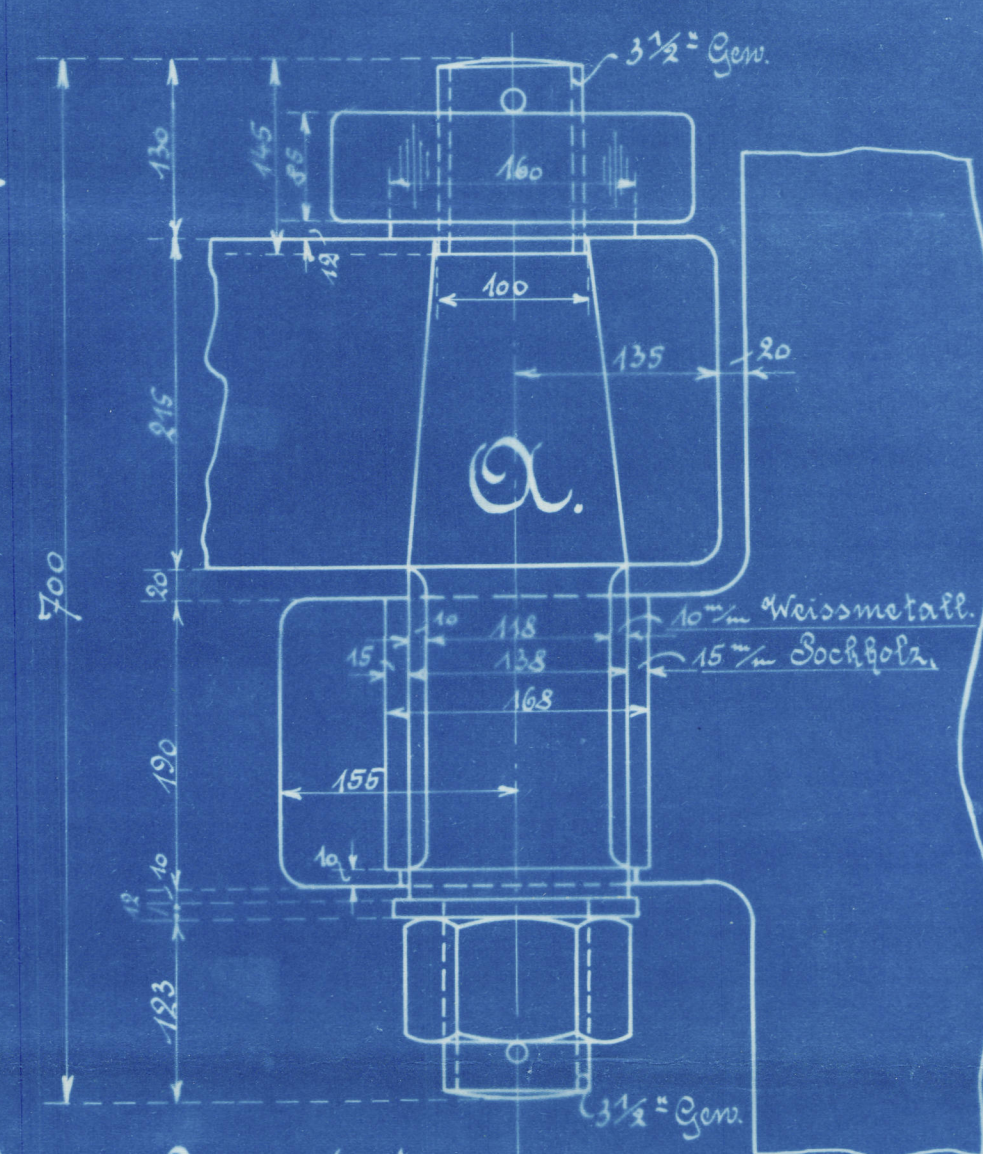

HAMBURG Report No 14382


Sternframe Rosloch No 345

Ham. Ulla 24/12/13



Ys Constantino Vasiloff

Ham 14382.

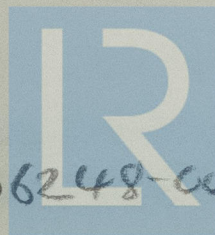

© 2020

Lloyd's Register
Foundation

006248-006257-0058