

Duplicate

MIDSHIP SECTION STEEL SCREW TRAWLERS

Nos 338 & 9

TO BE CLASSED 100 A-1 AT LLOYDS.

SCALE $\frac{1}{2}$ " = 1 FOOT.

DIMENSIONS 120'-0" x 21'-6" x 12'-4" M.P.

LENGTH OF R.Q. D.K. 64'-6" x 12"

" " FOCK. D.K. 21'-8" x 9"

E & B CASING AS PREVIOUSLY APPROVED

DECK PLATED OVER AT SIDES OF CASING

NUMERALS AS PER RULES

$\frac{1}{2}$ BREADTH 10.70

$\frac{1}{2}$ GIRTH 19.25

DEPTH 12.79

42.74 1ST No.

LENGTH AS PER RULE 118.87

5080.50 2ND No.

DEPTHS TO LENGTH 9.2

BREADTHS TO LENGTH 5.5

EQUIPMENT.

1 BOWER ANCHOR $5\frac{1}{4}$ CWTs. Ex Stock

1 " " " " $4\frac{3}{4}$ " " " "

1 " " " " $2\frac{1}{2}$ " " " "

90 FATHS. 1" SHORT LINK CABLE


60 " " 6" HAWSER

60 " " $4\frac{1}{2}$ WARP.

COCHRANE & SONS

SHIPBUILDERS

SELBY.

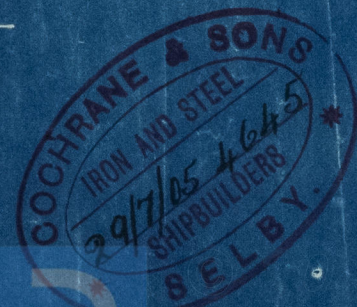

006369-006386-0131

Cochrane & Son

Nº 33879

Duplicate

Midship Section

Nº 339. "Dryphus."

Hull Report No. 17035



© 2020

Lloyd's Register
Foundation

00 676 4-00 6 28 6-01371