

7-10198




Patented

Lady Milner

97-1841

— COUPLING. —
— 6 BOLTS. 2" DIAM. —

A diagram of a circular arena. A horizontal line across the center is labeled 'KEYWAY'. There are six small circles, each containing a stylized 'C', arranged around the keyway: three above and three below. To the right, a smaller circle is labeled 'P4'. A dashed line connects the center of the main circle to the center of the 'P4' circle. A vertical double-headed arrow is shown next to the 'P4' circle, indicating a height or distance.

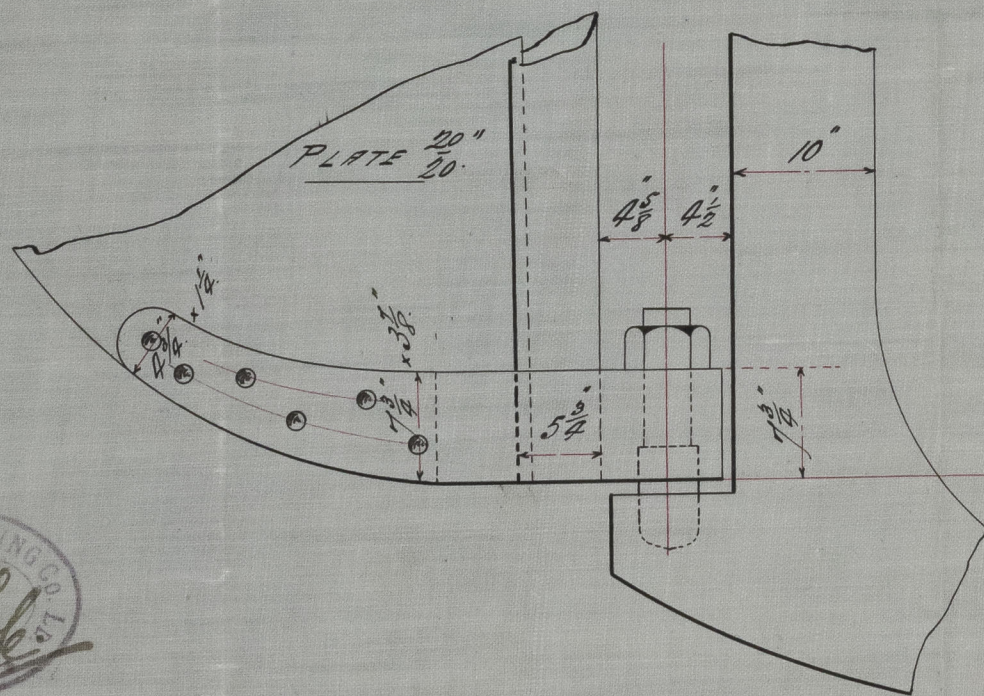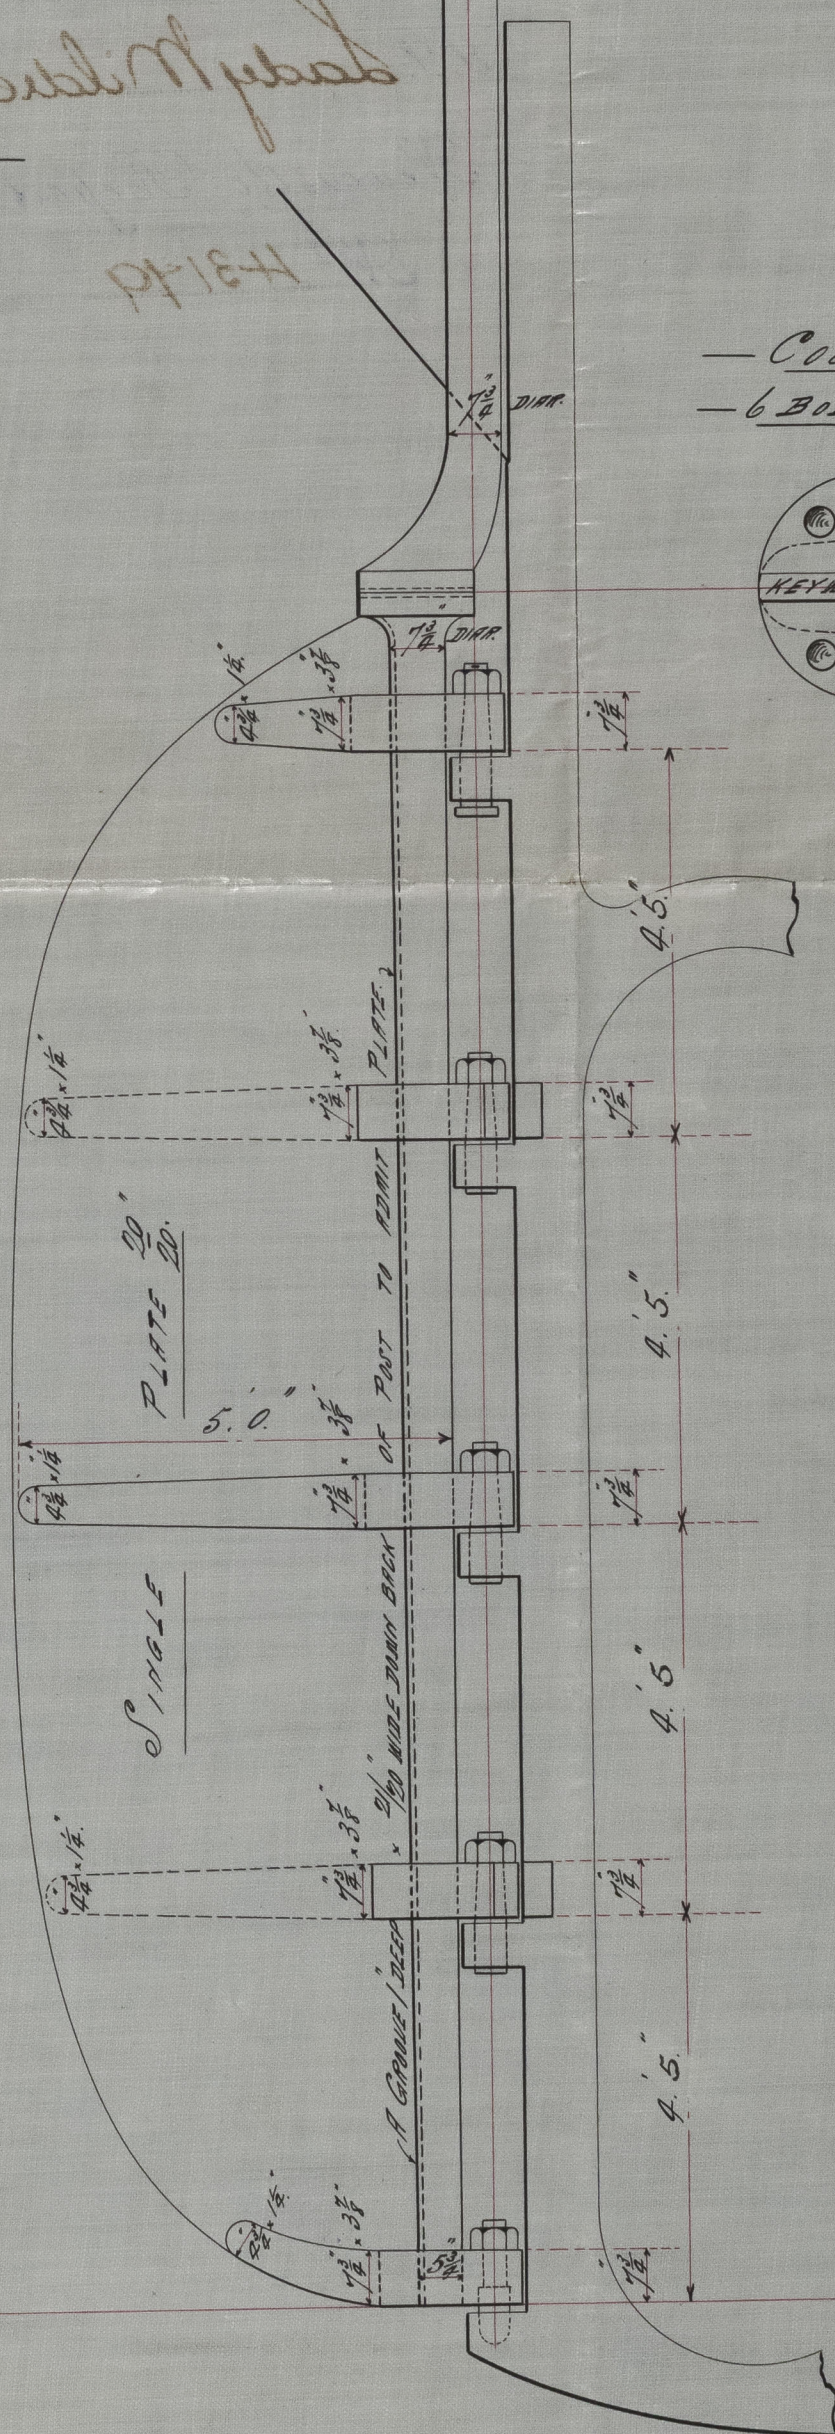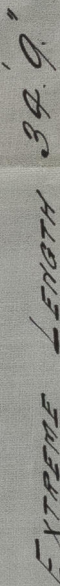

19. 8. TO COUPLING.


THE BLYTH SHIPBUILDING CO. LTD.
BLYTH

J. D. L.
14/11/00

Blyth S. B. C. & L.

S. S. No 104-8

Rudder plan

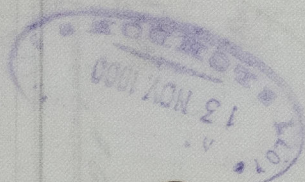

S. S. Battenhall


Newcastle Report

No 42459

S. S. Lady Mildred

Newcastle Report

No 43149

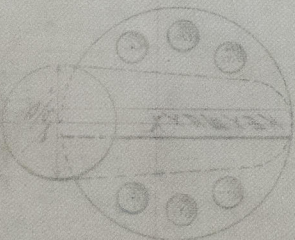

© 2020

Lloyd's Register
Foundation

006387-006400 184