

T.S.S. N° 27.

JARROW & HOWDON

PASSENGER & VEHICLE FERRY.

MIDSHIP SECTION

SCALE 1 in = 1 ft

PRINCIPAL DIMENSIONS

LENGTH (BP) 92'-0"

BREADTH (M.L.D.) 28'-0"

DEPTH (M.L.D.) 10'-1 1/2"

BREADTH OVER SPONSONS 38'-0"

LLOYDS CLASS 'A' FOR RIVER PURPOSES ONLY

LLOYDS NUMERALS

BREADTH M.L.D. 28'-0"

DEPTH M.L.D. 10'-1 1/2"



TRANSVERSE N° 38-125

LENGTH B.P. 92'-0"

LONG. N° 3507.5

EQUIPMENT

- 1-3 CWT ANCHOR EX-STOCK WITH
- 45 FATHOMS 7/8" SMALL LINK CHAIN
- 45 FATHOMS 5" MANILLA HAWSER
- 45 " 3" "
- 45 " HEMP HEAVING LINE

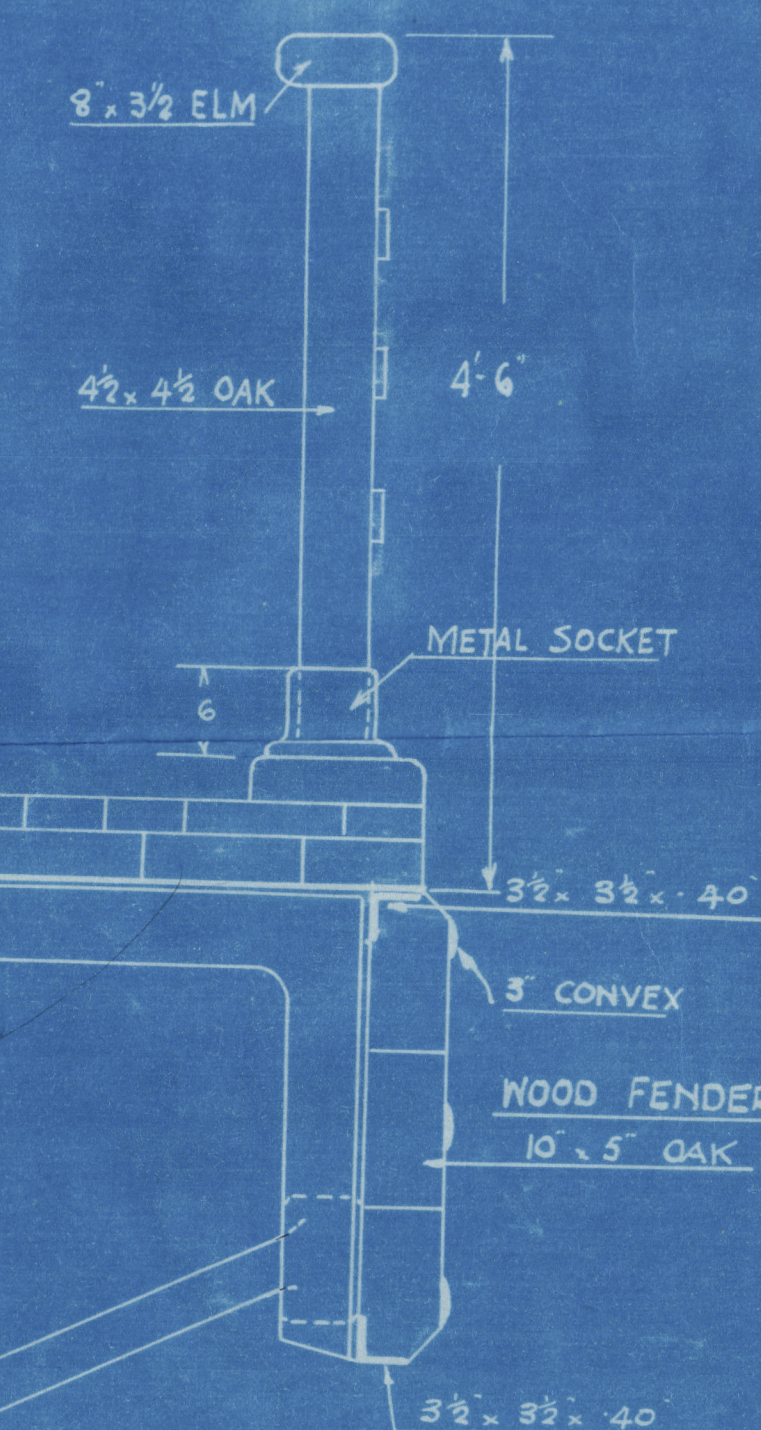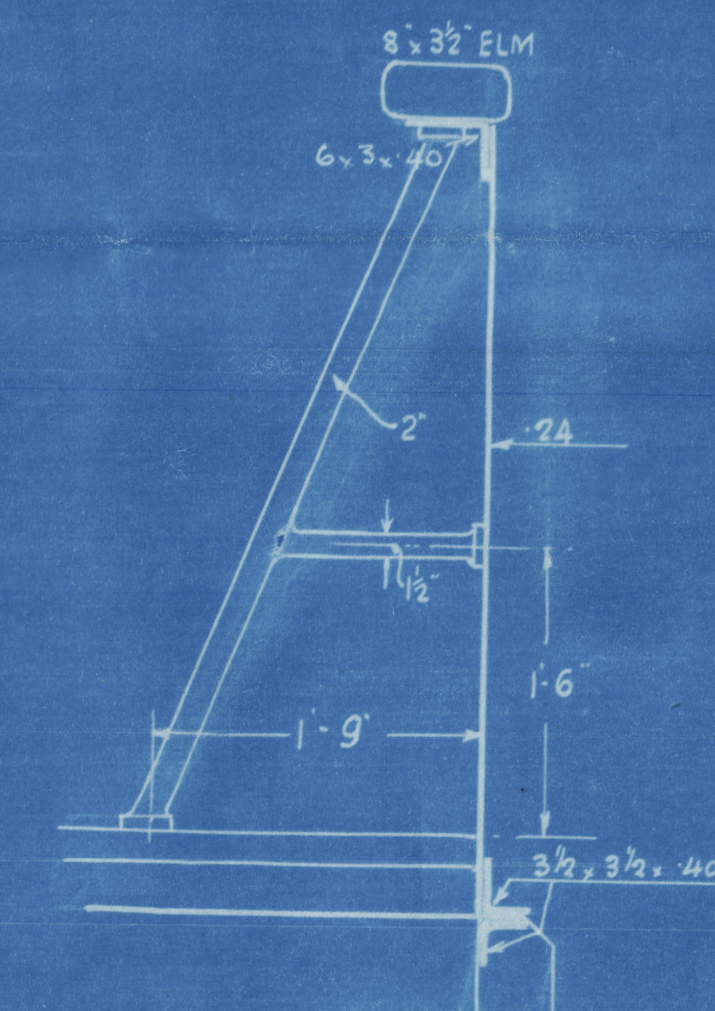


RIVETING NOTES

- SHELL BUTTS TO BE OVERLAPPED & DRIV'D THROUGHOUT. SHELL SEAMS TO BE SRIV'D
- DECK BUTTS TO BE OVERLAPPED & DRIV'D FOR 1/2 L. SEAT ENDS LANDINGS TO BE SRIV'D. STRINGER BUTTS DRIV'D
- CENTRE KEELSON BUTTS TO BE DRIV'D
- ENG. ROOM PLATING TO BE FLUSH EDGES ATTACHED WITH STRAPS (INTER) BETWEEN FLOORS

27.7.20.

SECTION THRO' ENG. RM.

SECTION THRO' HOLD & B.R.M.

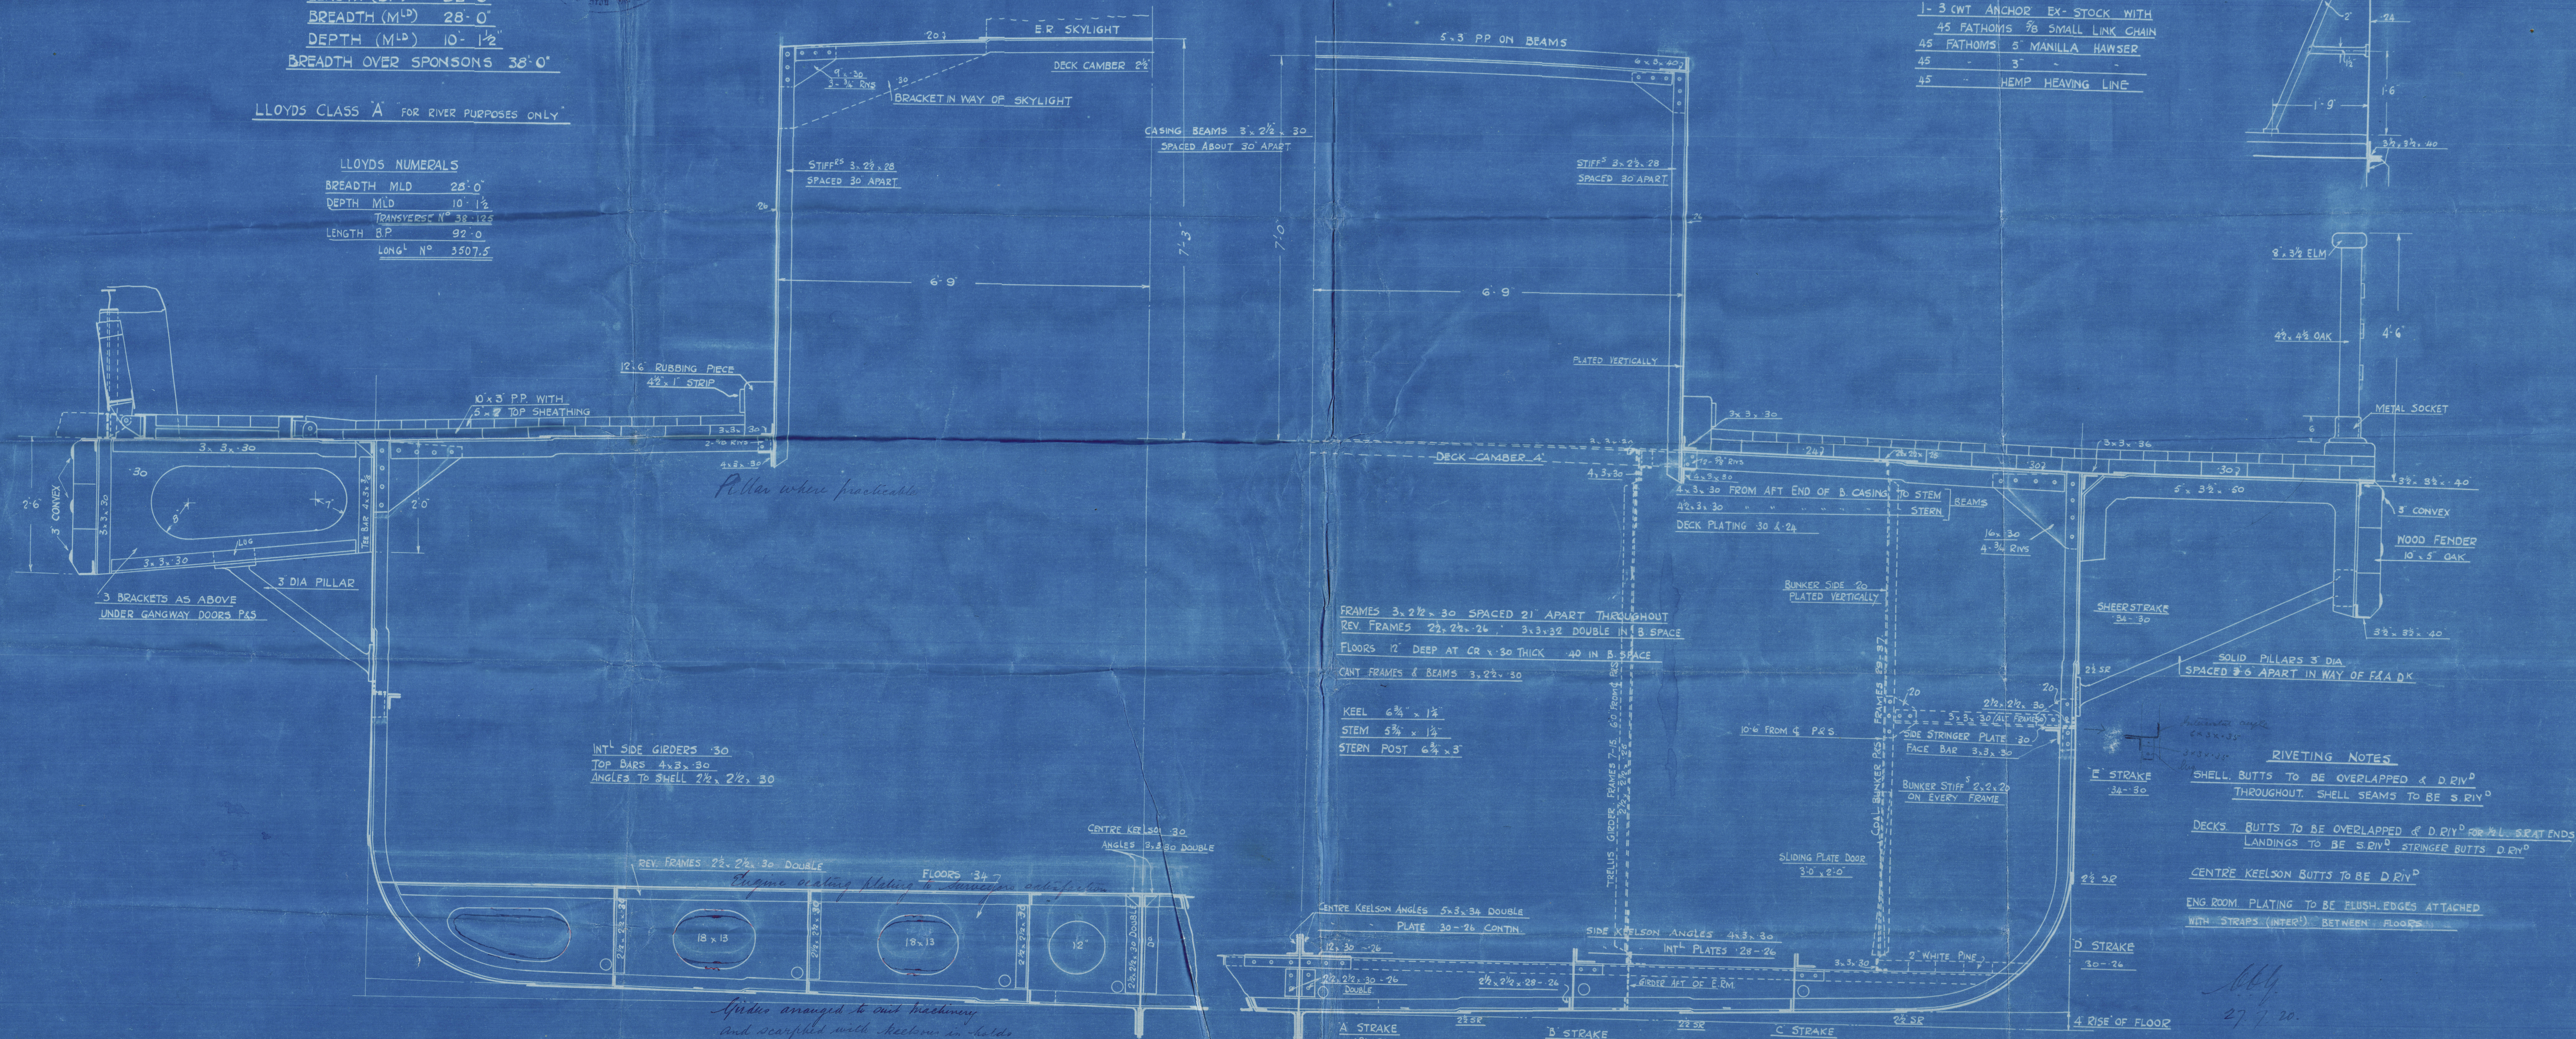

①
TSS N° 27

Janon & Howdon
Passenger & Vehicle Ferry

MIDSHIP SECTION

Miss Palmer PB & Co^{rs} Ltd

Jan 27

To be built at Amble

T. S. F. "AB. GOWAN"

NEWCASTLE ON TYNE.

Report No. 44483.



© 2021

Lloyd's Register
Foundation

006412-006422-0117

1-9
18
18-01
18-62
31-6

162
11

31.1
7
220.5
110.25
330.75

006412-006422-0117



© 2021

Lloyd's Register
Foundation