

**ANCHORS**  
3 BOWER ANCHORS-STOCKLESS 63 1/2 CWT. (OF 112") EACH.  
OR WITH REDUCTIONS AS PER RULE - 182 CWT. TOTAL WEIGHT  
1-STREAM ANCHOR-EXCLUSIVE OF STOCK 17 1/2 CWT. (OF 112")  
KEDGE ANCHOR-EXCLUSIVE OF STOCK 1 1/2 CWT. (OF 112")

**CHAIN CABLES, HAWSERS, ETC.**  
270 FATHOMS STUD LINK CHAIN 2 1/2" MIN. WT. 682 CWT. (OF 112")  
90 FATHOMS STUD LINK CHAIN 1 1/2" MIN. WT. 72 CWT. (OF 112")  
OR 270 FATHOMS 4 1/2" STEEL WIRE BREAKING STRENGTH = 47 TONS  
HAWSERS AND WARPS 2 OF 8" AND 2 OF 7" 90 FATHOMS HEMP  
TOWLINE 120 FATHOMS 5" STEEL WIRE

**LLOYDS NUMERALS**  
DIMENSIONS 40' 0" x 54' 0" x 32' 10" MLD TO UPPER DECK  
BEAM B 54.00  
DEPTH D 32.83  
B + D = 86.83 FIRST NUMBER (allowing for no shear)  
LENGTH 401.00  
3985 SECOND NUMBER  
LENGTH OF BRIDGE - 123' 9"  
LENGTH OF POOP - 35' 0"  
LENGTH OF FORECASTLE - 44' 3"  
d- With Tank Side Bracket } = 20' 0"  
increased as indicated

Longitudinal Number = 33485  
Poop 30' 7 1/2" x 8' 2 1/2" x 5 1/4" 221.20  
Bridge 123' 7 1/2" x 8' 2 1/2" x 5 1/4" 765.70  
Forecastle 43' 5" x 8' 2 1/2" x 5 1/4" 269.15  
House on Poop 23' 7 1/2" x 7' 7 1/2" x 1/2" 92.03  
E + B Casings at 38' 5" x 7' 5" x 1/2" 219.37  
Caplain's House 29' 2 1/2" x 7' 5" x 1/2" 109.68  
Equipment Number = 35662

**S.S. ICELAND**

NO.	ALTERATION	DATE	APPROVED

NAME	DATE
Lloyd	22 Aug 17
Amer. B. S.	27 Sep 17

**GENERAL CROSS SECTIONS**  
CHESTER SHIPBUILDING CO. LTD.  
CHESTER, ENGLAND  
CONTRACT NO. DATE SCALE 1/2" = 1' DATE 12-1-17  
DRAWN BY J. H. C. CHECKED BY J. H. C.  
DESIGNED BY J. H. C. APPROVED BY J. H. C.


100-174800



349-6-2

29 1919

Midship Section  
S.S. "Iceland"

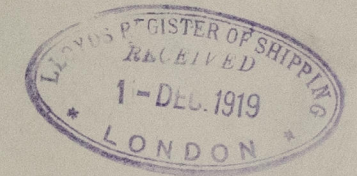

Pha 3506

0108



© 2020  
Lloyd's Register  
Foundation

006423-006434-0108