

N^{os} 16, 17 & 18.

800 TONS HOPPER BARGE.

N^o 2


All on 1/2" Scale

1/2 Bulkhead


Equipment, 1/2 Midship Section

Details of Doors etc.,



19.12.12
24.1.13 (18)
2.13

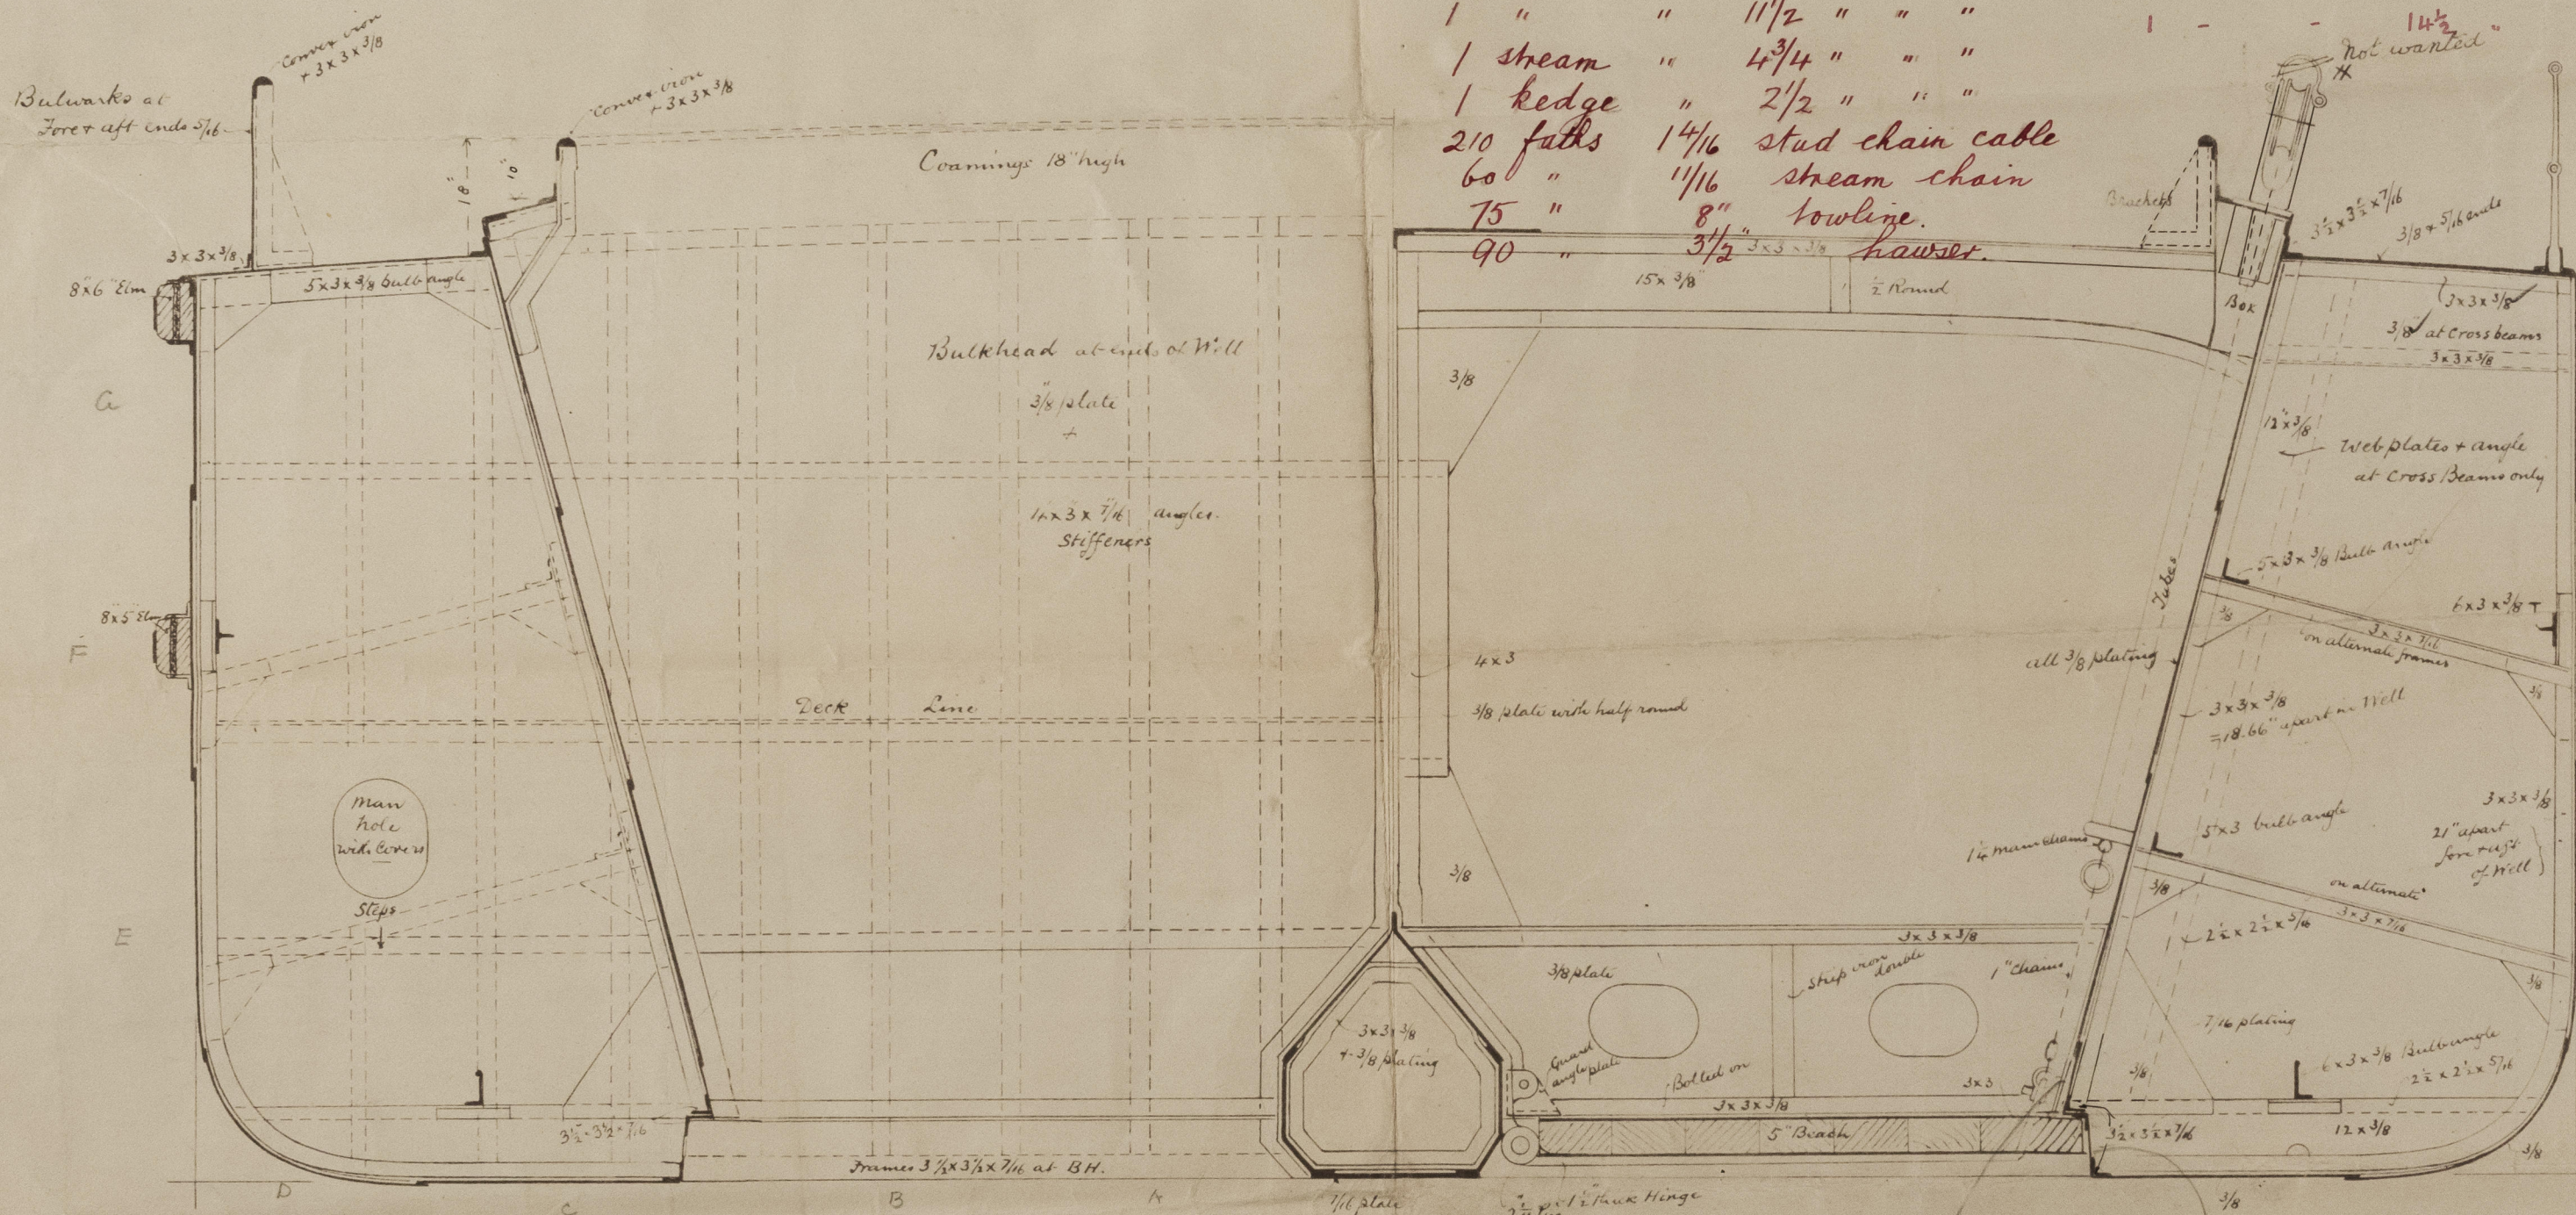

- 1 lower anchor 13 1/2 cwt ex stock or 1 lower anchor 16 3/4 cwt stockless
 1 " " 11 1/2 " " " 1 - - 16 3/4 "
 1 " " 11 1/2 " " " 1 - - 14 1/2 "
 1 stream " 4 3/4 " " " " " "
 1 kedge " 2 1/2 " " " " " "
 210 fath 1 4/16 stud chain cable
 60 " 1 1/16 stream chain
 75 " 8" towline
 90 " 3 1/2 " hawser

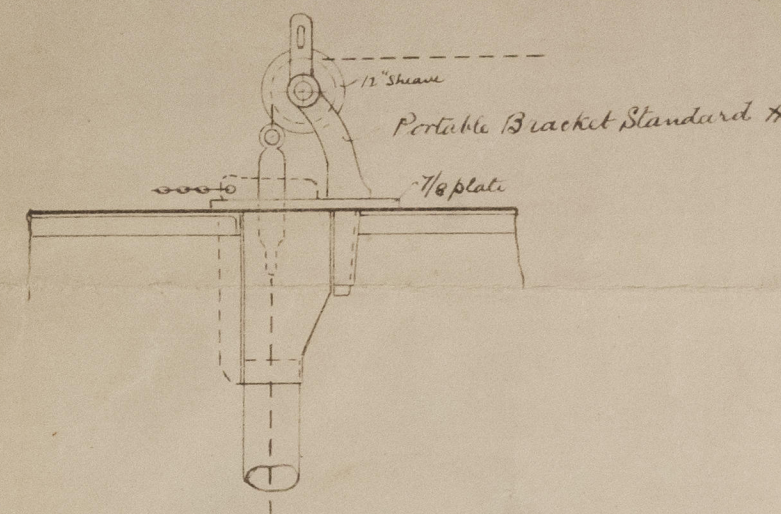

Sectional Elevation at Box Keel in Well.

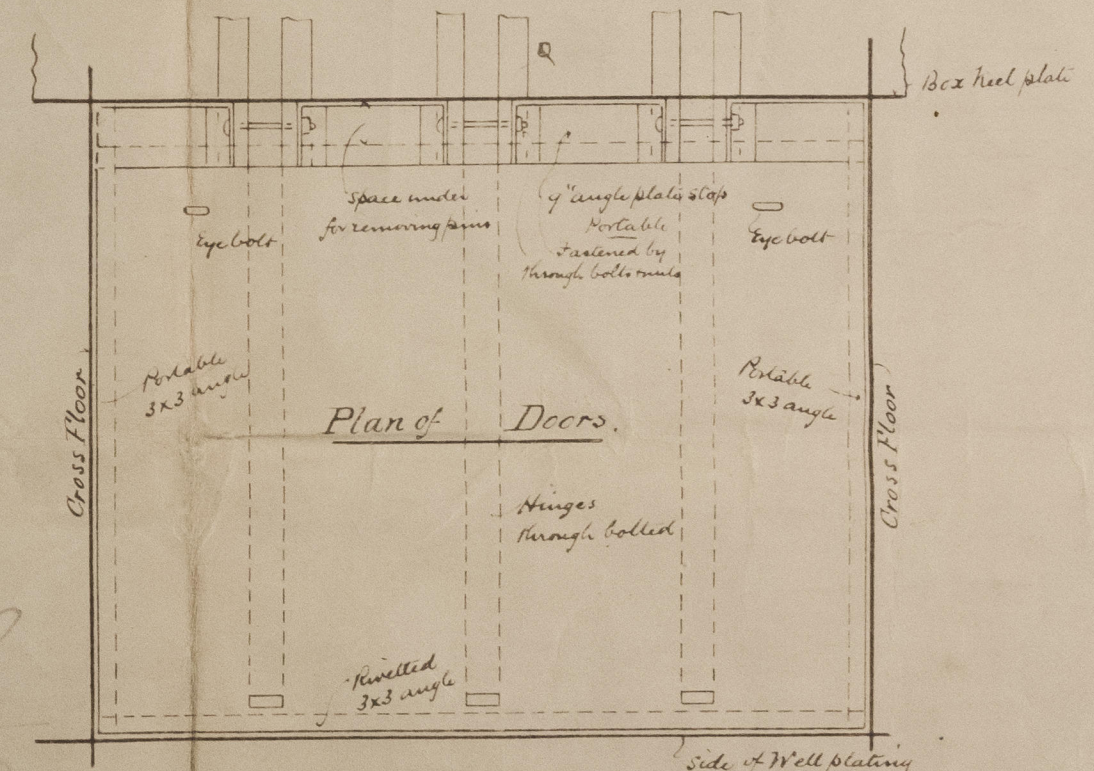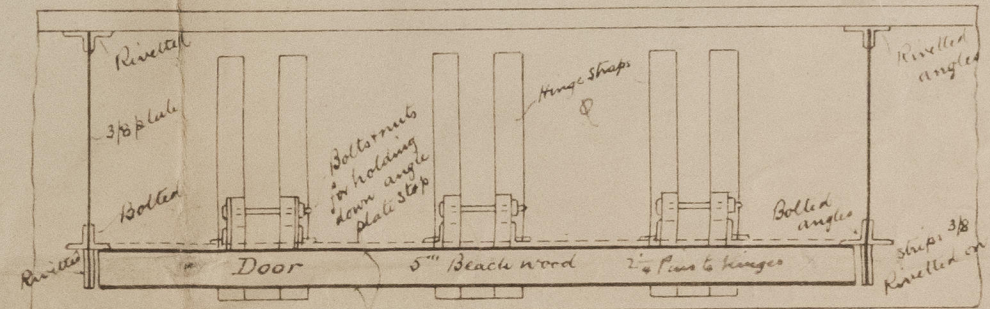

Length = 145'-0"
 Breadth = 32'-0"
 Depth = 12'-0"

Frank Davis

13.3.12




C. J. Lang



© 2020
 Lloyd's Register
 Foundation
 006469-006504-0047

006484-006504-0047

11834/18

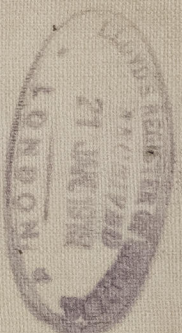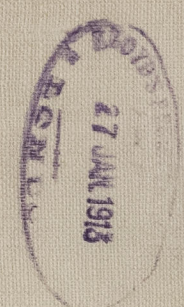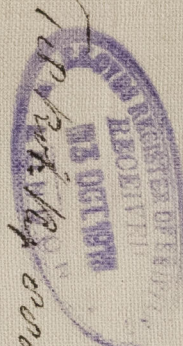


Hopper-barges No's 16, 17, 18.

Midship Section.

16	Rotterdam report No.	8544	"SANDBANK" No 17
17	"	"	8648 "ROCKSAND" No 16
18	"	"	8808 "CLAYBAND" No 18

006484-006504-0047

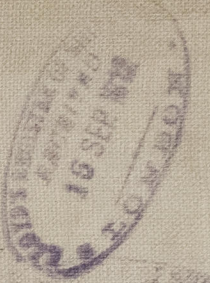

DISCLOSED
SECRET
100

