


- Scale $\frac{1}{4}'' = 1 \text{ Foot}$.

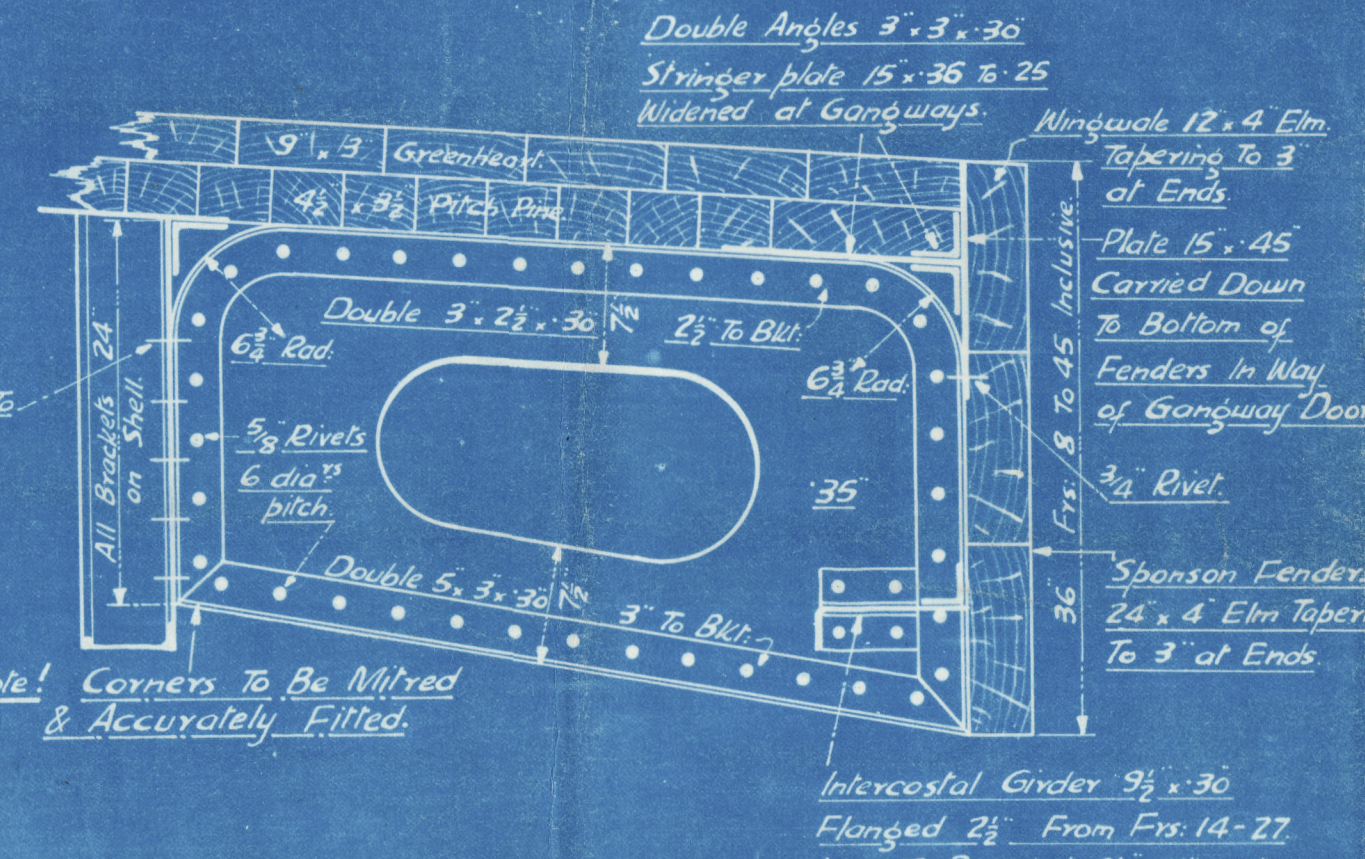


Philip & Son.

No. 691,

Profile

Deck Plans.

1/3 Plymouth

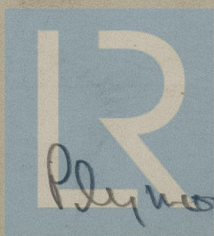

© 2020

Lloyd's Register
Foundation

006523-006535-0001